


8/23/99

0 10 20	PROJ. REFERENCE NO.	SHEET NO.
	U-2579AB	X-501

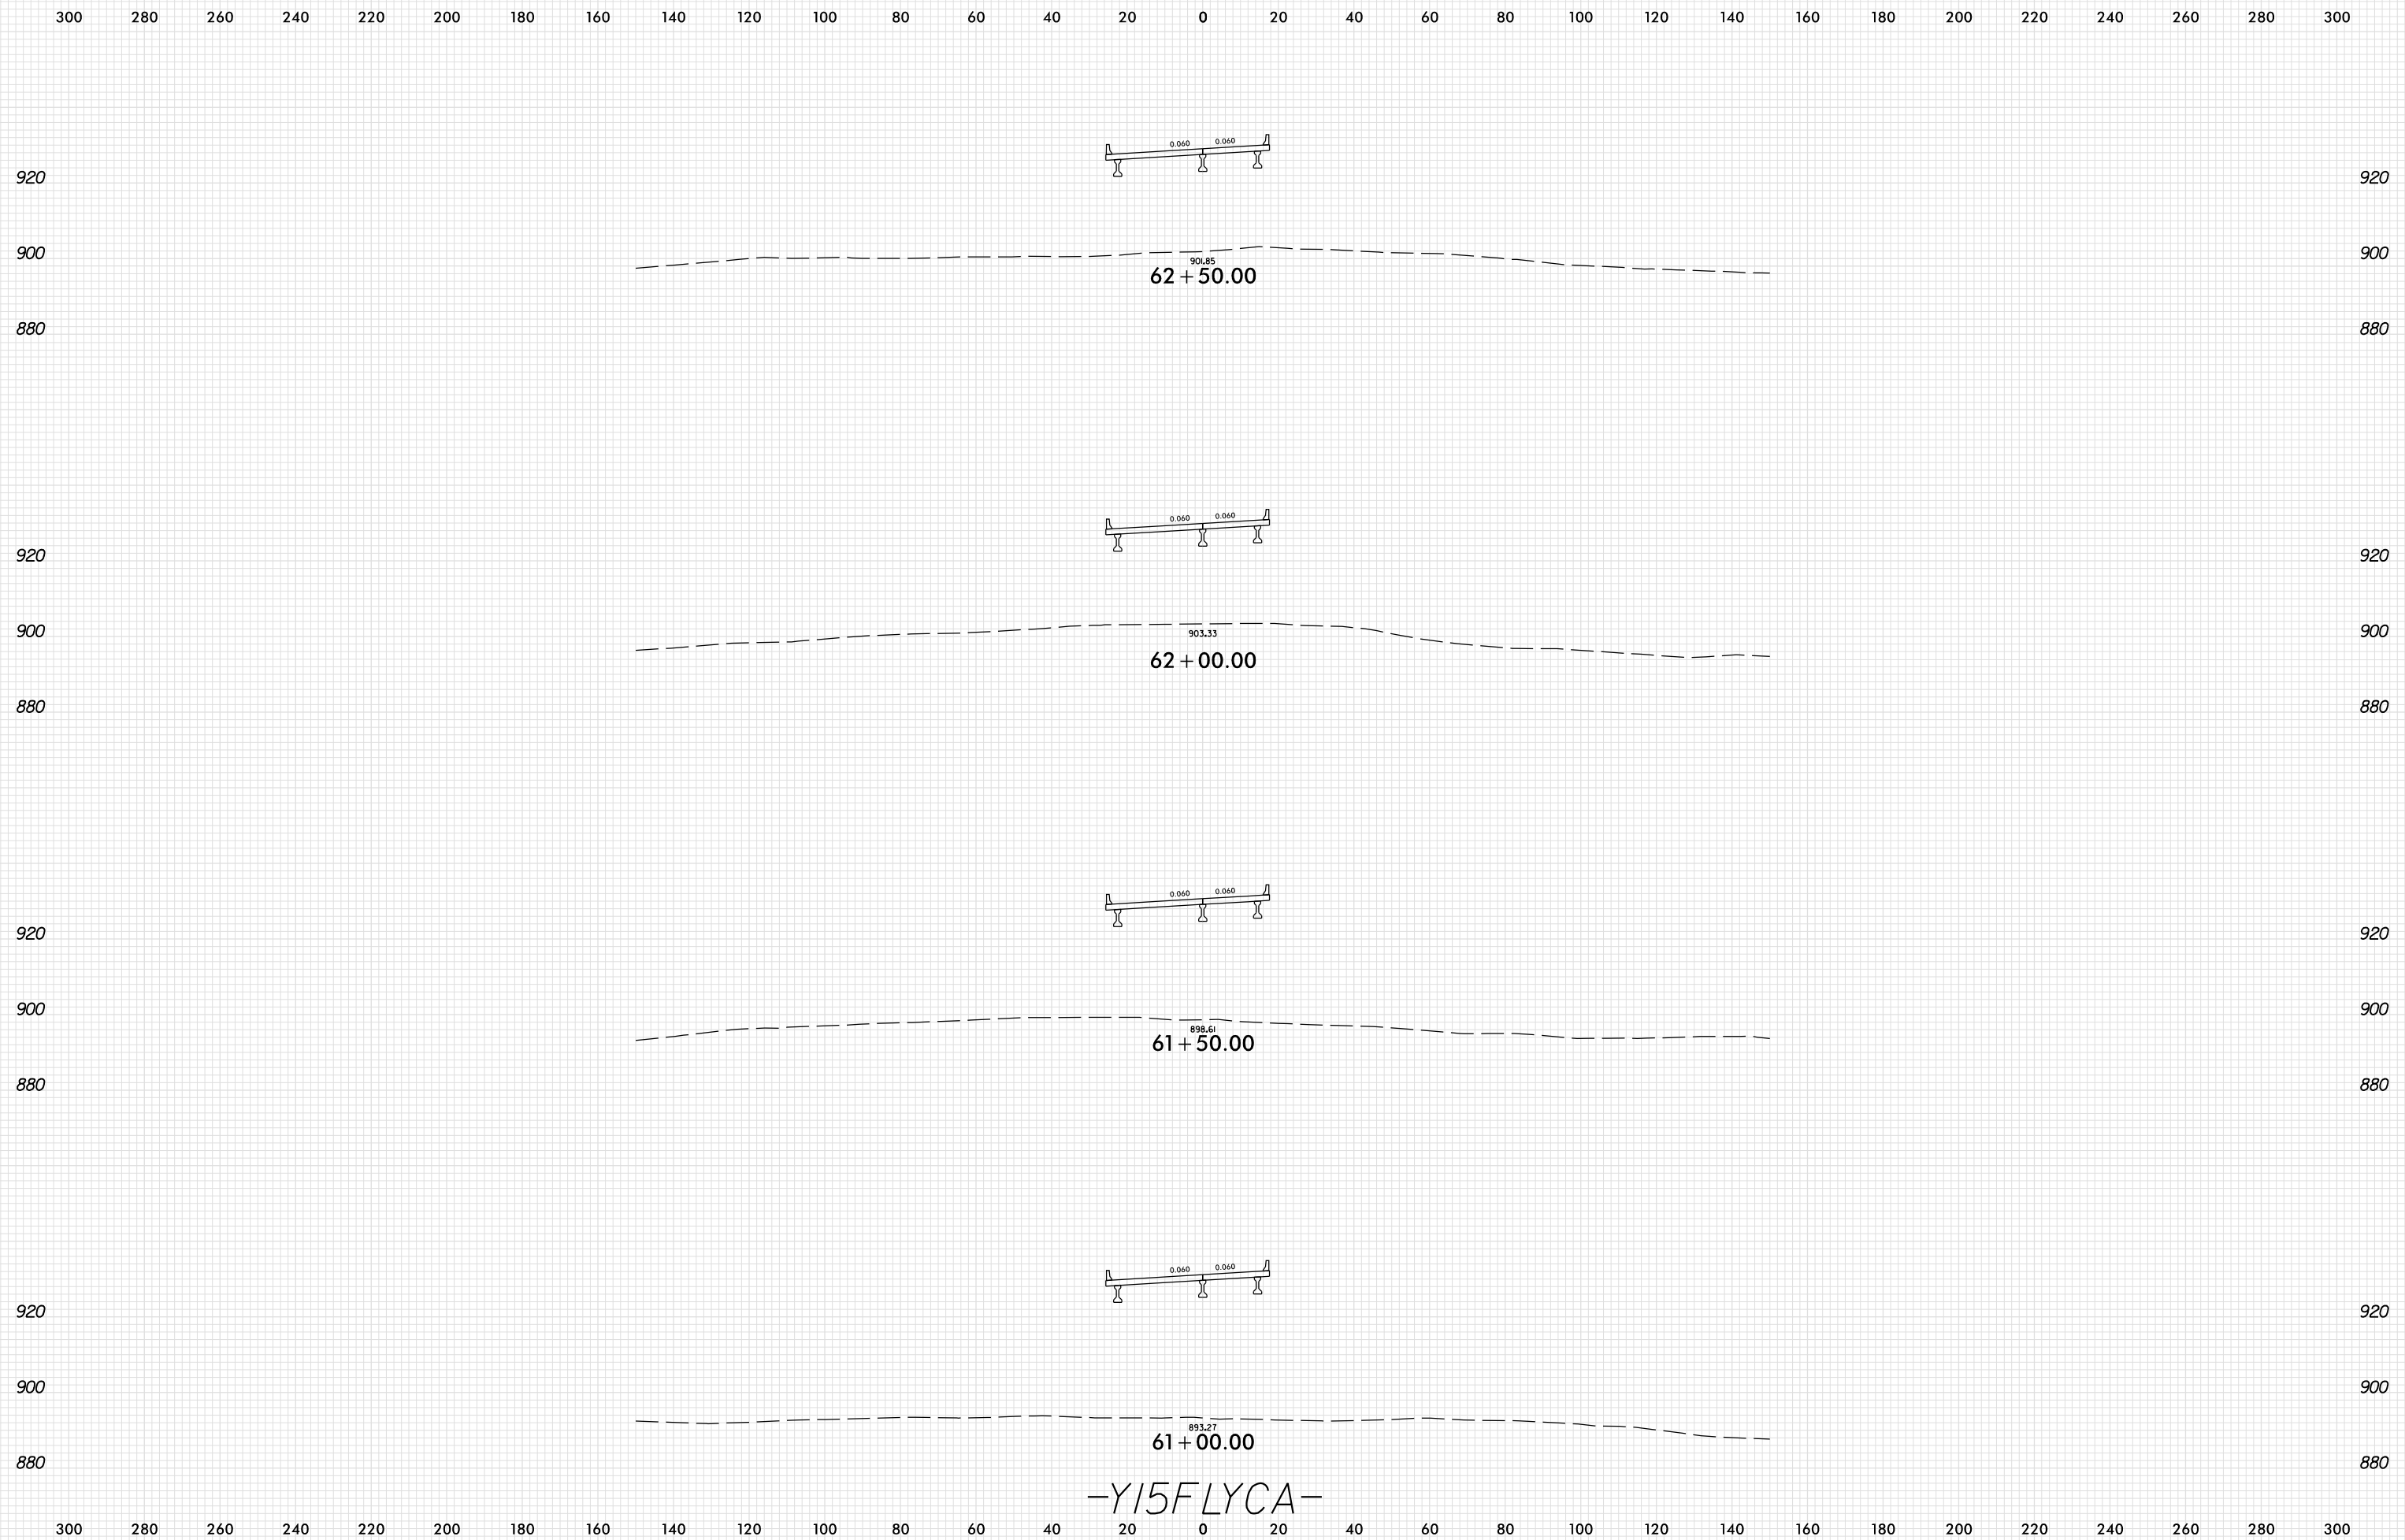

PLOT DRIVER: NCD01_.pdf_color_eng_100.plt
 USER: SPEREIRA DATE: 6/10/2021 TIME: 2:27:50 PM
 FILE: \

-Y15FLYCA-