


8/23/99

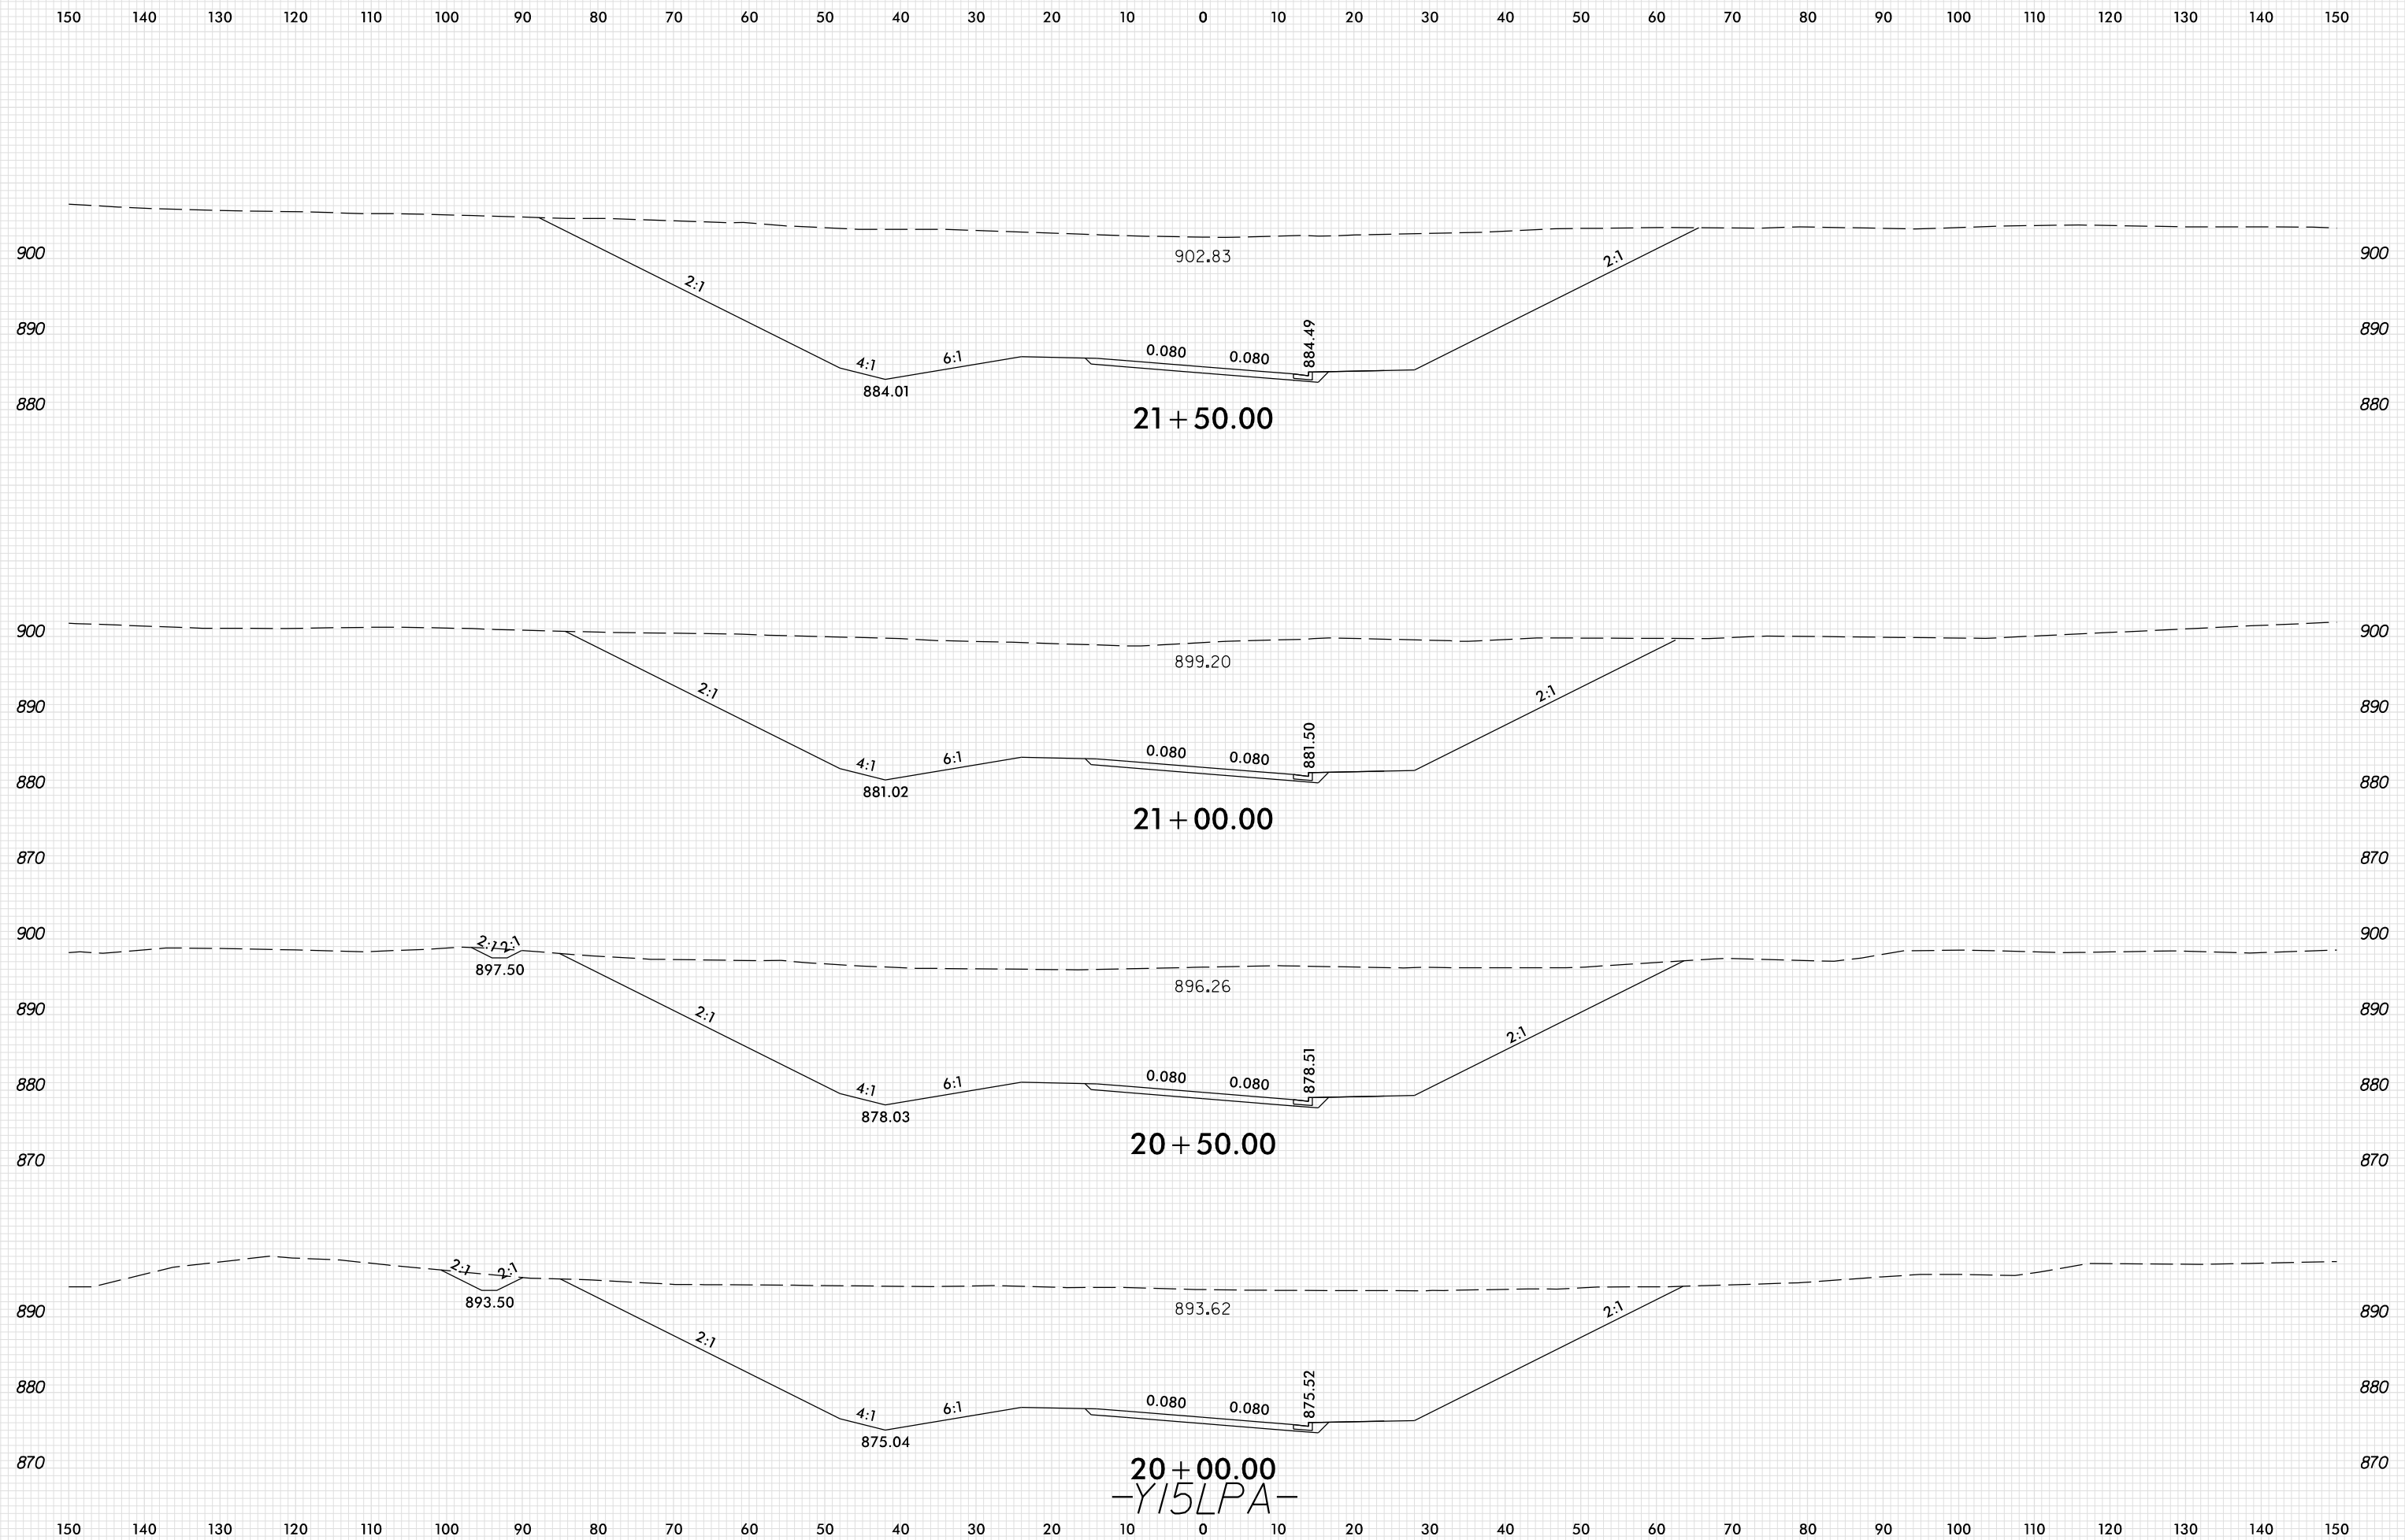

20+00.00
-Y15LPA-

PLOT DRIVER: NCD01_pdf_color_eng_100.plt
USER: SPEREIRA
DATE: 6/10/2021
TIME: 2:28:07 PM
FILE: \