


8/23/99



PROJ. REFERENCE NO.	SHEET NO.
U-2579AB	X-518

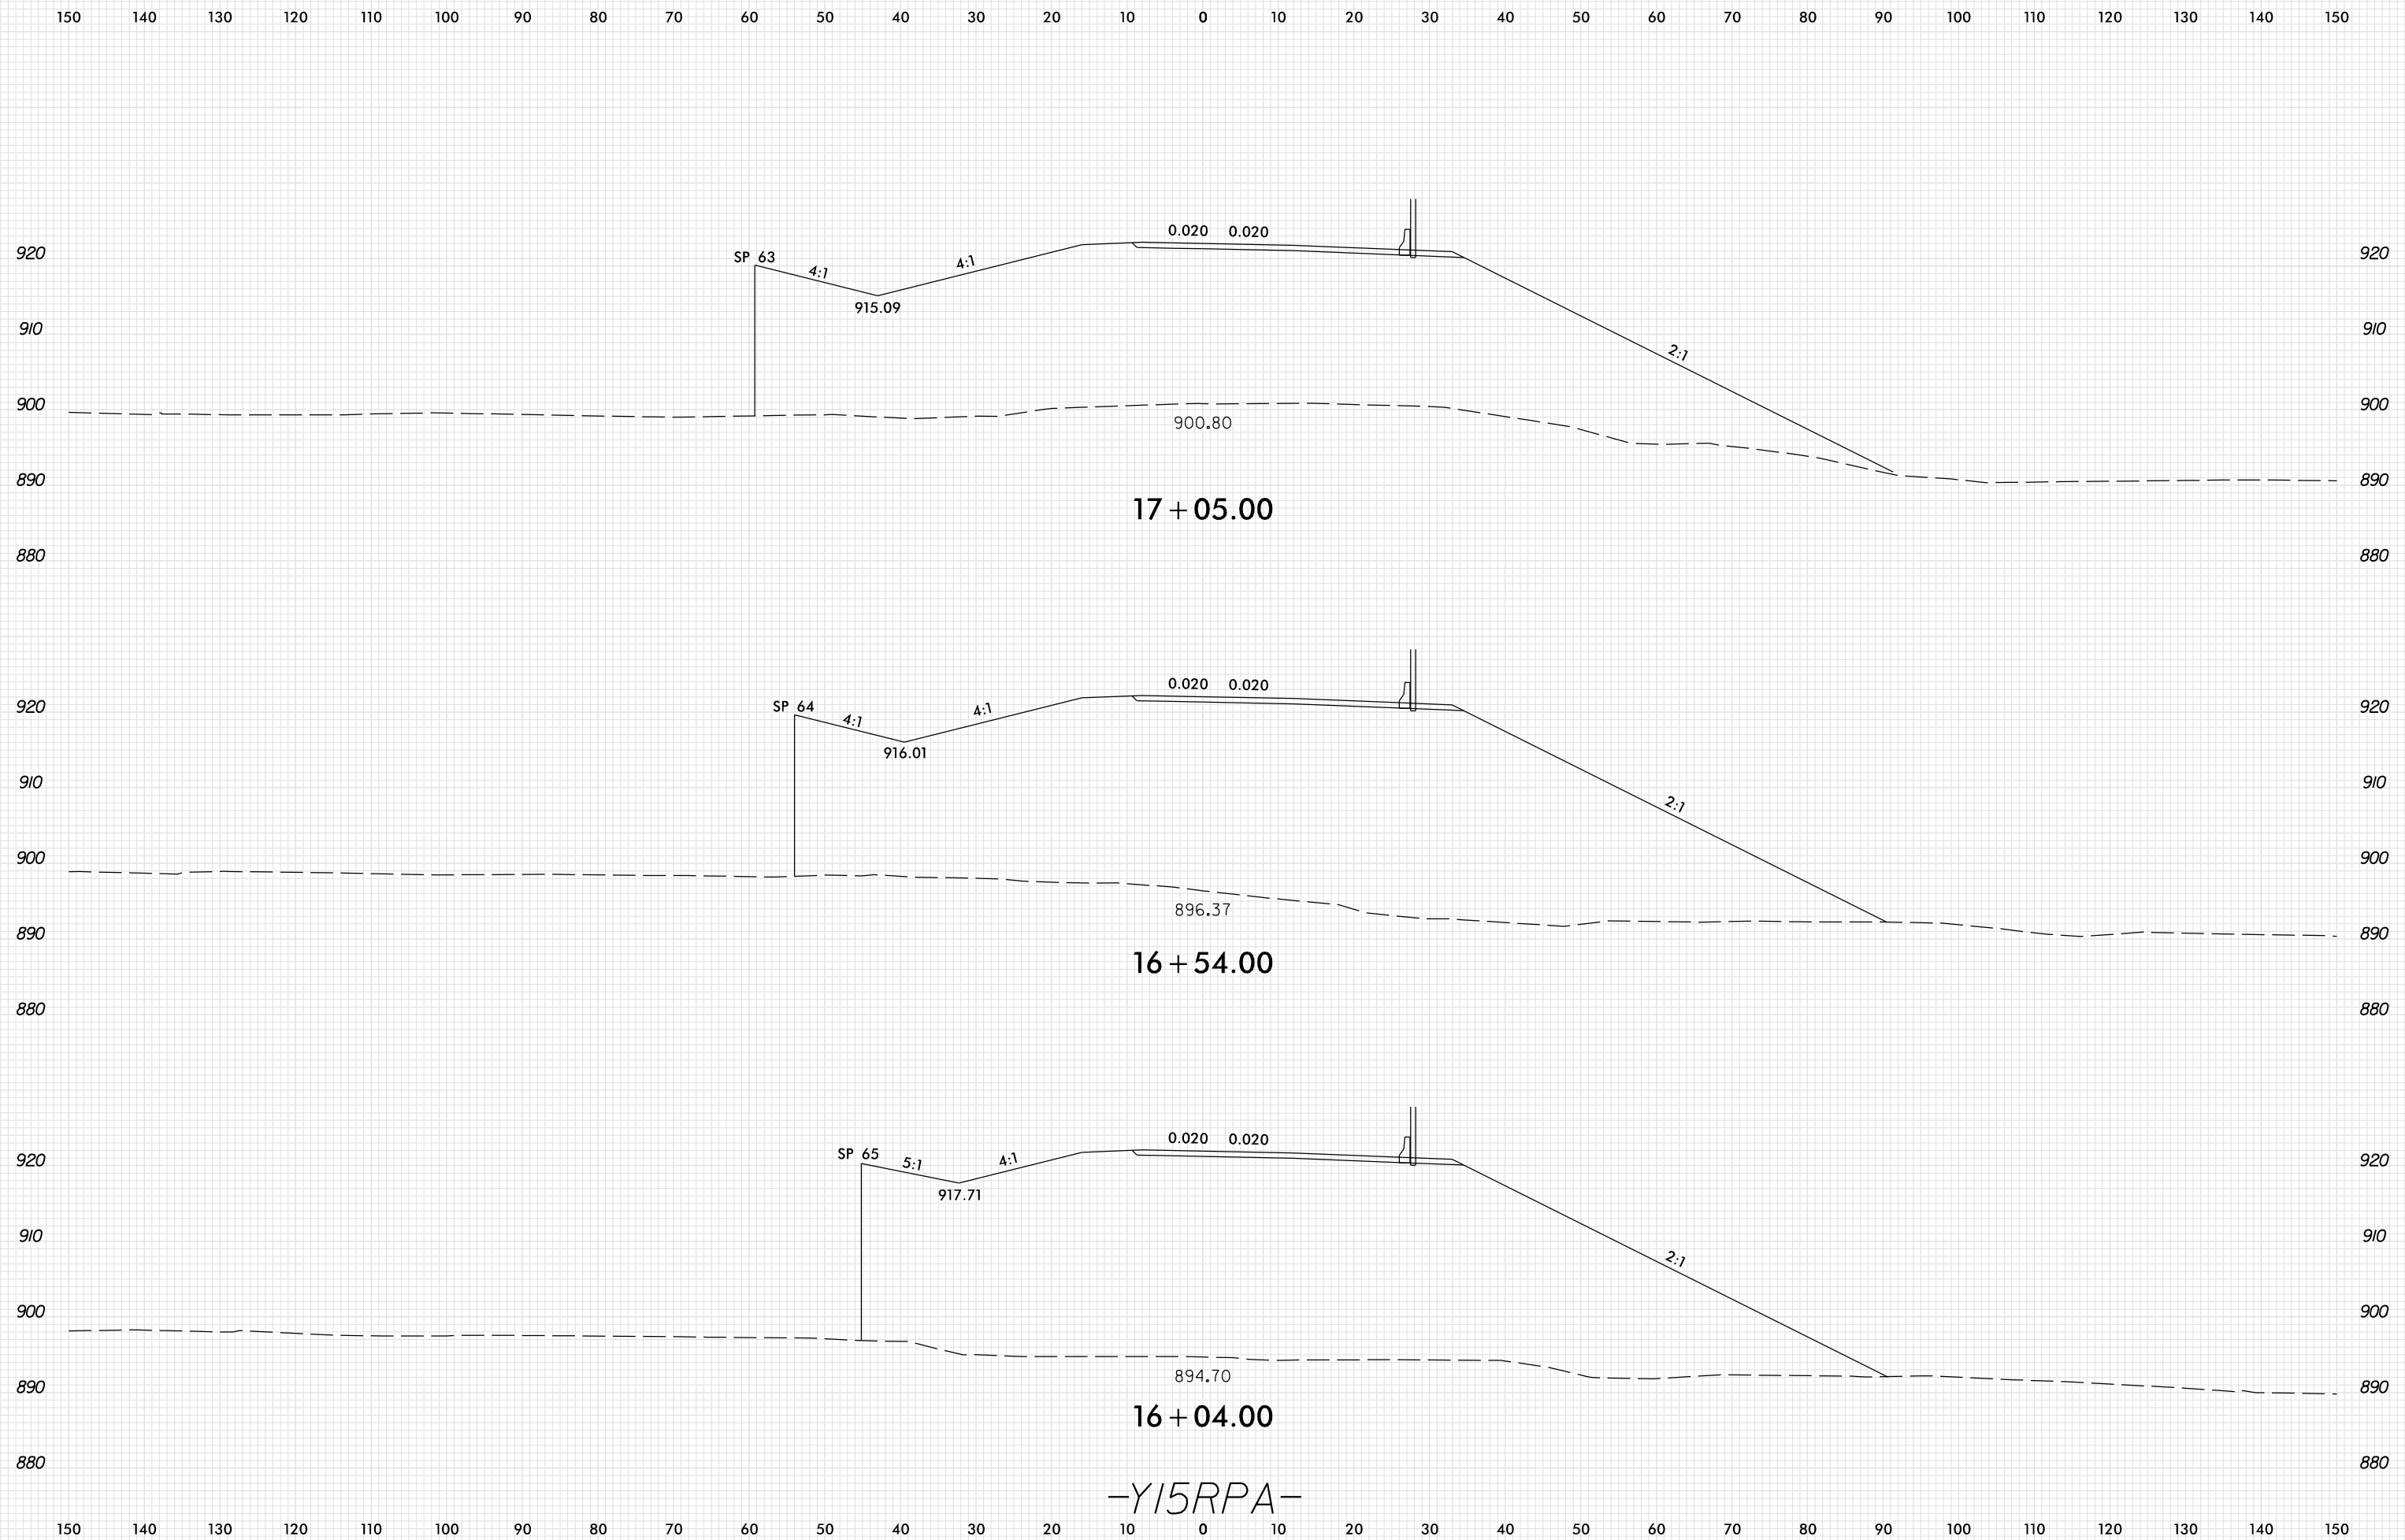

-Y15RPA-

PLOT DRIVER: NCD01\_pdf\_color\_eng\_100.plt  
 USER: SPEREIRA  
 FILE: \

PENTABLE: xpl\_en\_v8.tbl  
 DATE: 6/10/2021  
 TIME: 2:28:22 PM