


8/23/99

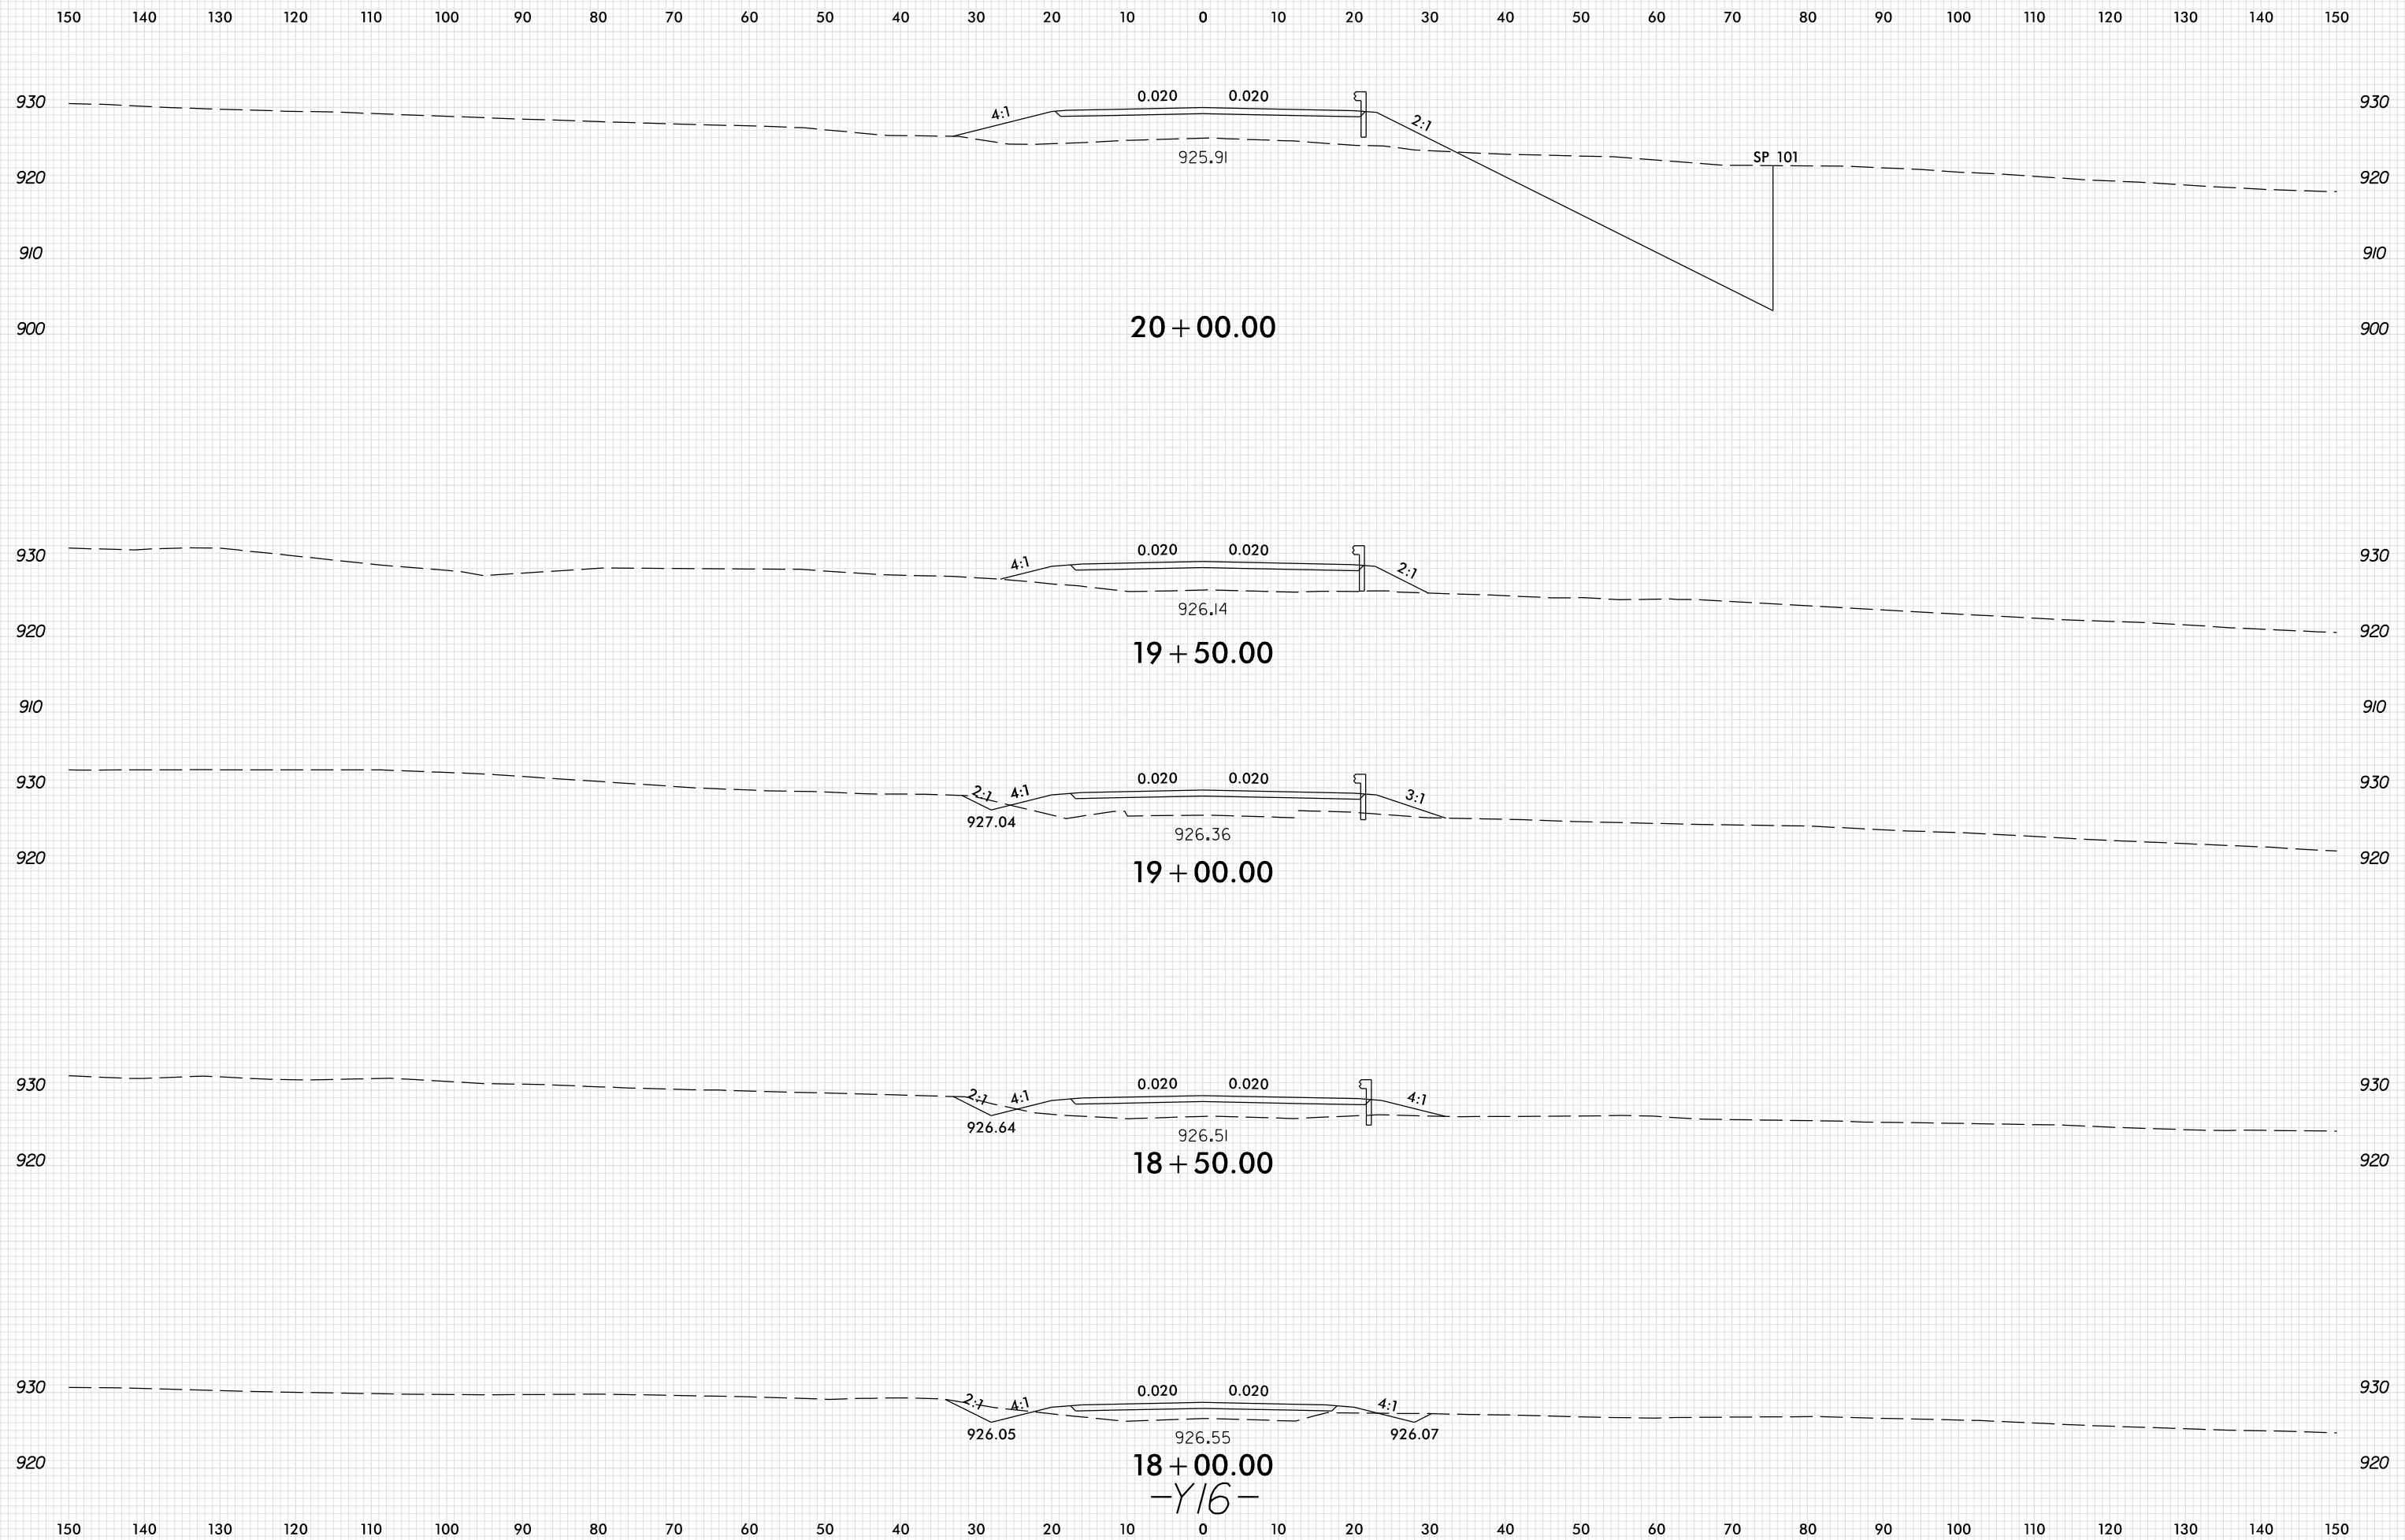

20 + 00.00

19 + 50.00

19 + 00.00

18 + 50.00

18 + 00.00

-Y16-

PLOT DRIVER: NCDOT\_pdf\_color\_eng\_100.plt  
 USER: SPEREIRA  
 DATE: 6/10/2021  
 TIME: 2:30:05 PM  
 FILE: \