



8/23/99

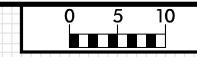

PROJ. REFERENCE NO.	SHEET NO.
U-2579AB	X-573

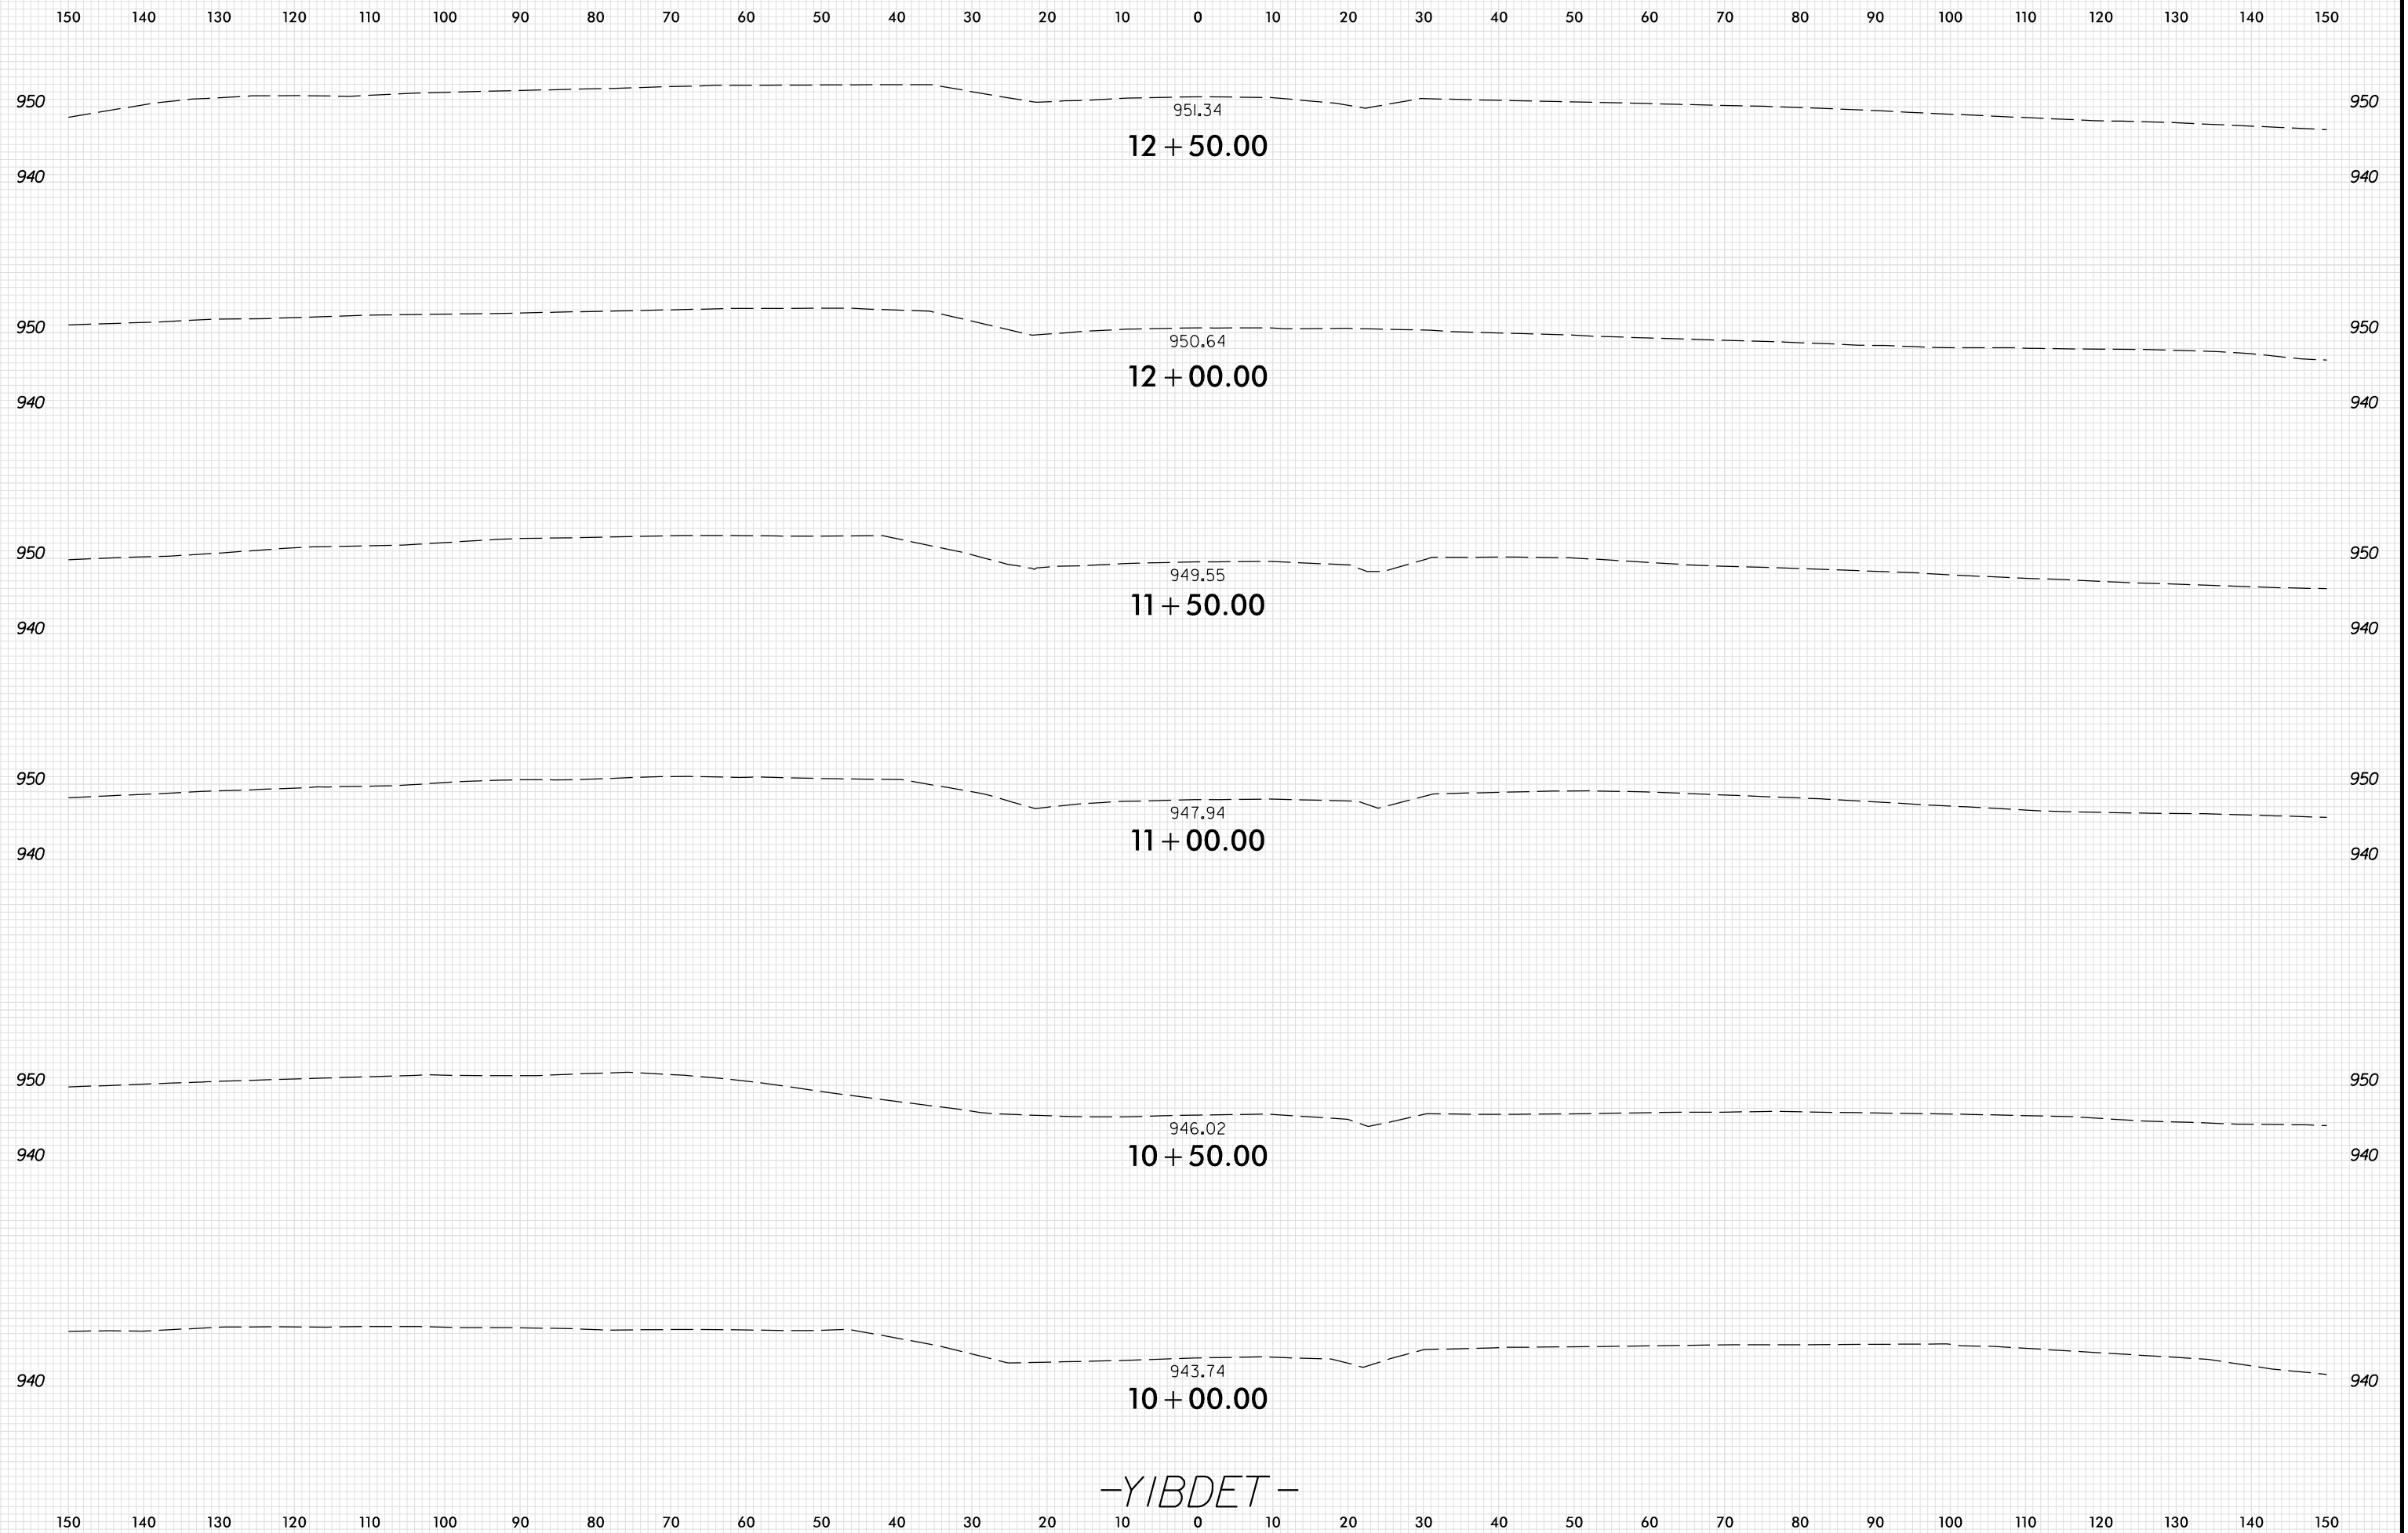

-YIBDET-

PLOT DRIVER: NCDOT\_pdf\_color\_eng\_100.plt  
 USER: SPEREIRA  
 FILE: \

DATE: 6/10/2021  
 TIME: 2:30:27 PM

PENTABLE: xpl\_en\_v8.tbl