


8/23/99

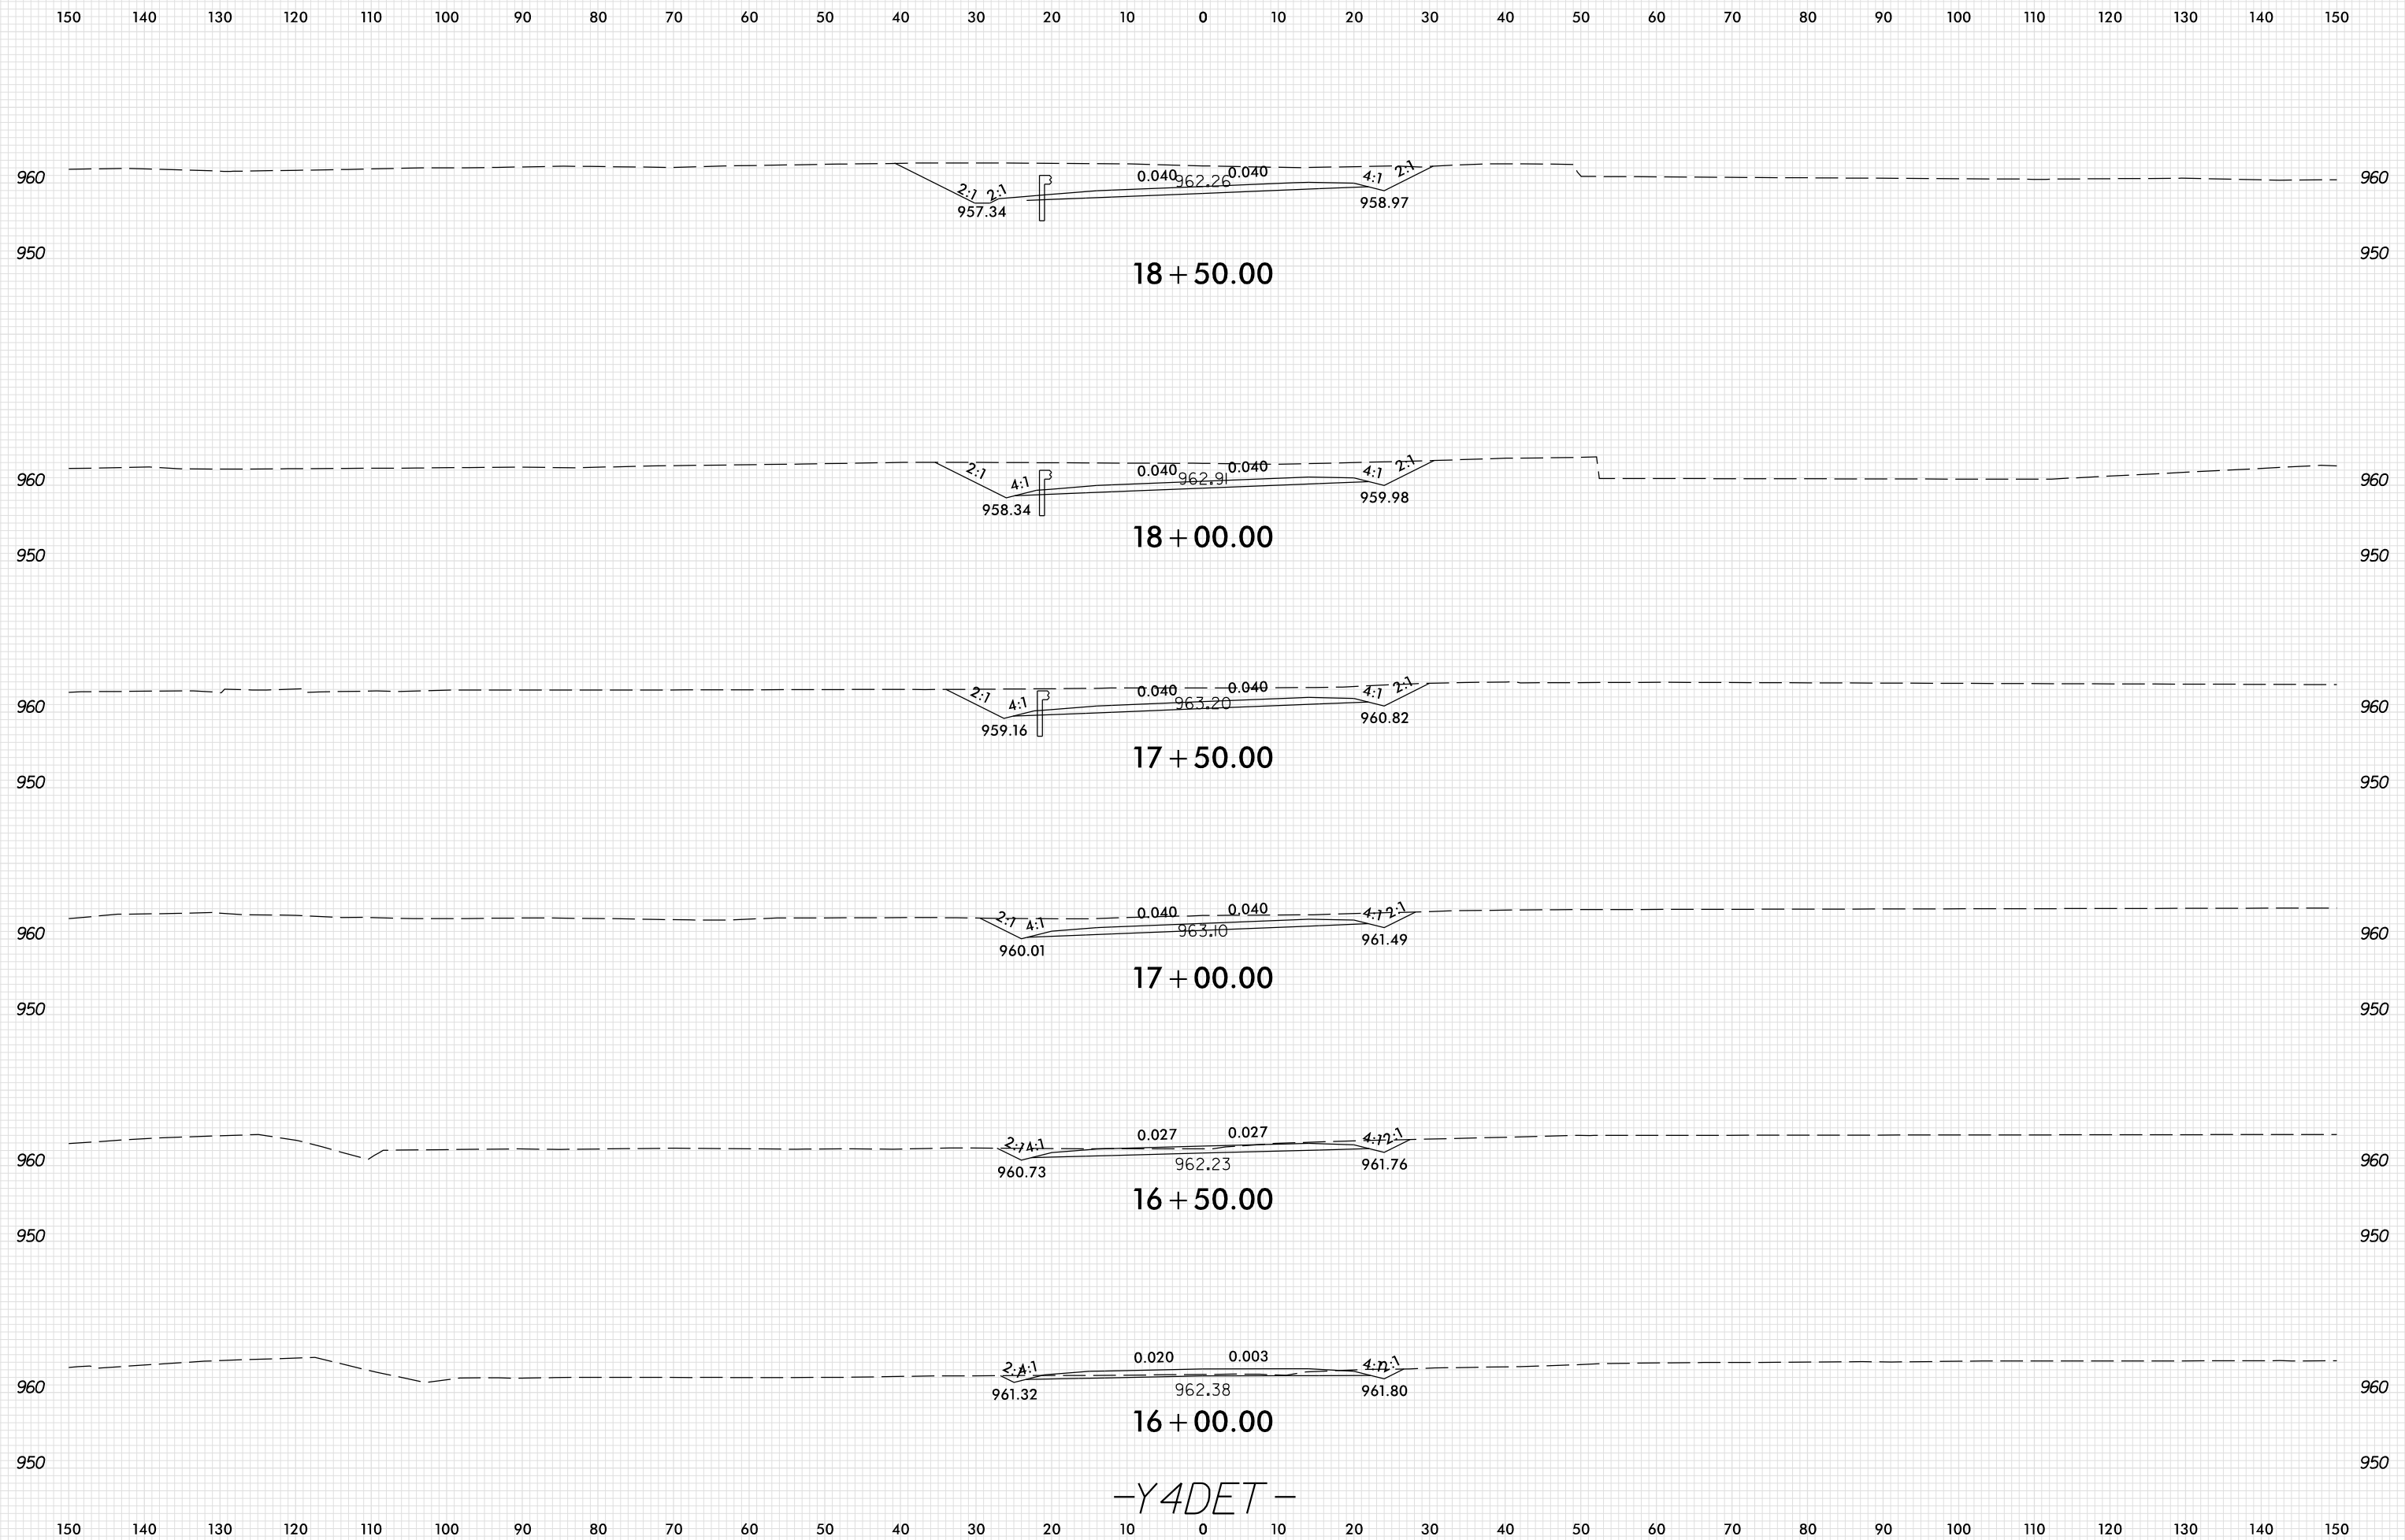

-Y4DET-

PLOT DRIVER: NCDOT_pdf_color_eng_100.plt
 USER: SPEREIRA
 DATE: 6/10/2021
 TIME: 2:30:47 PM
 FILE: \