



NOTE:
FOR NOTES, SEE SHEET 1 OF 5.

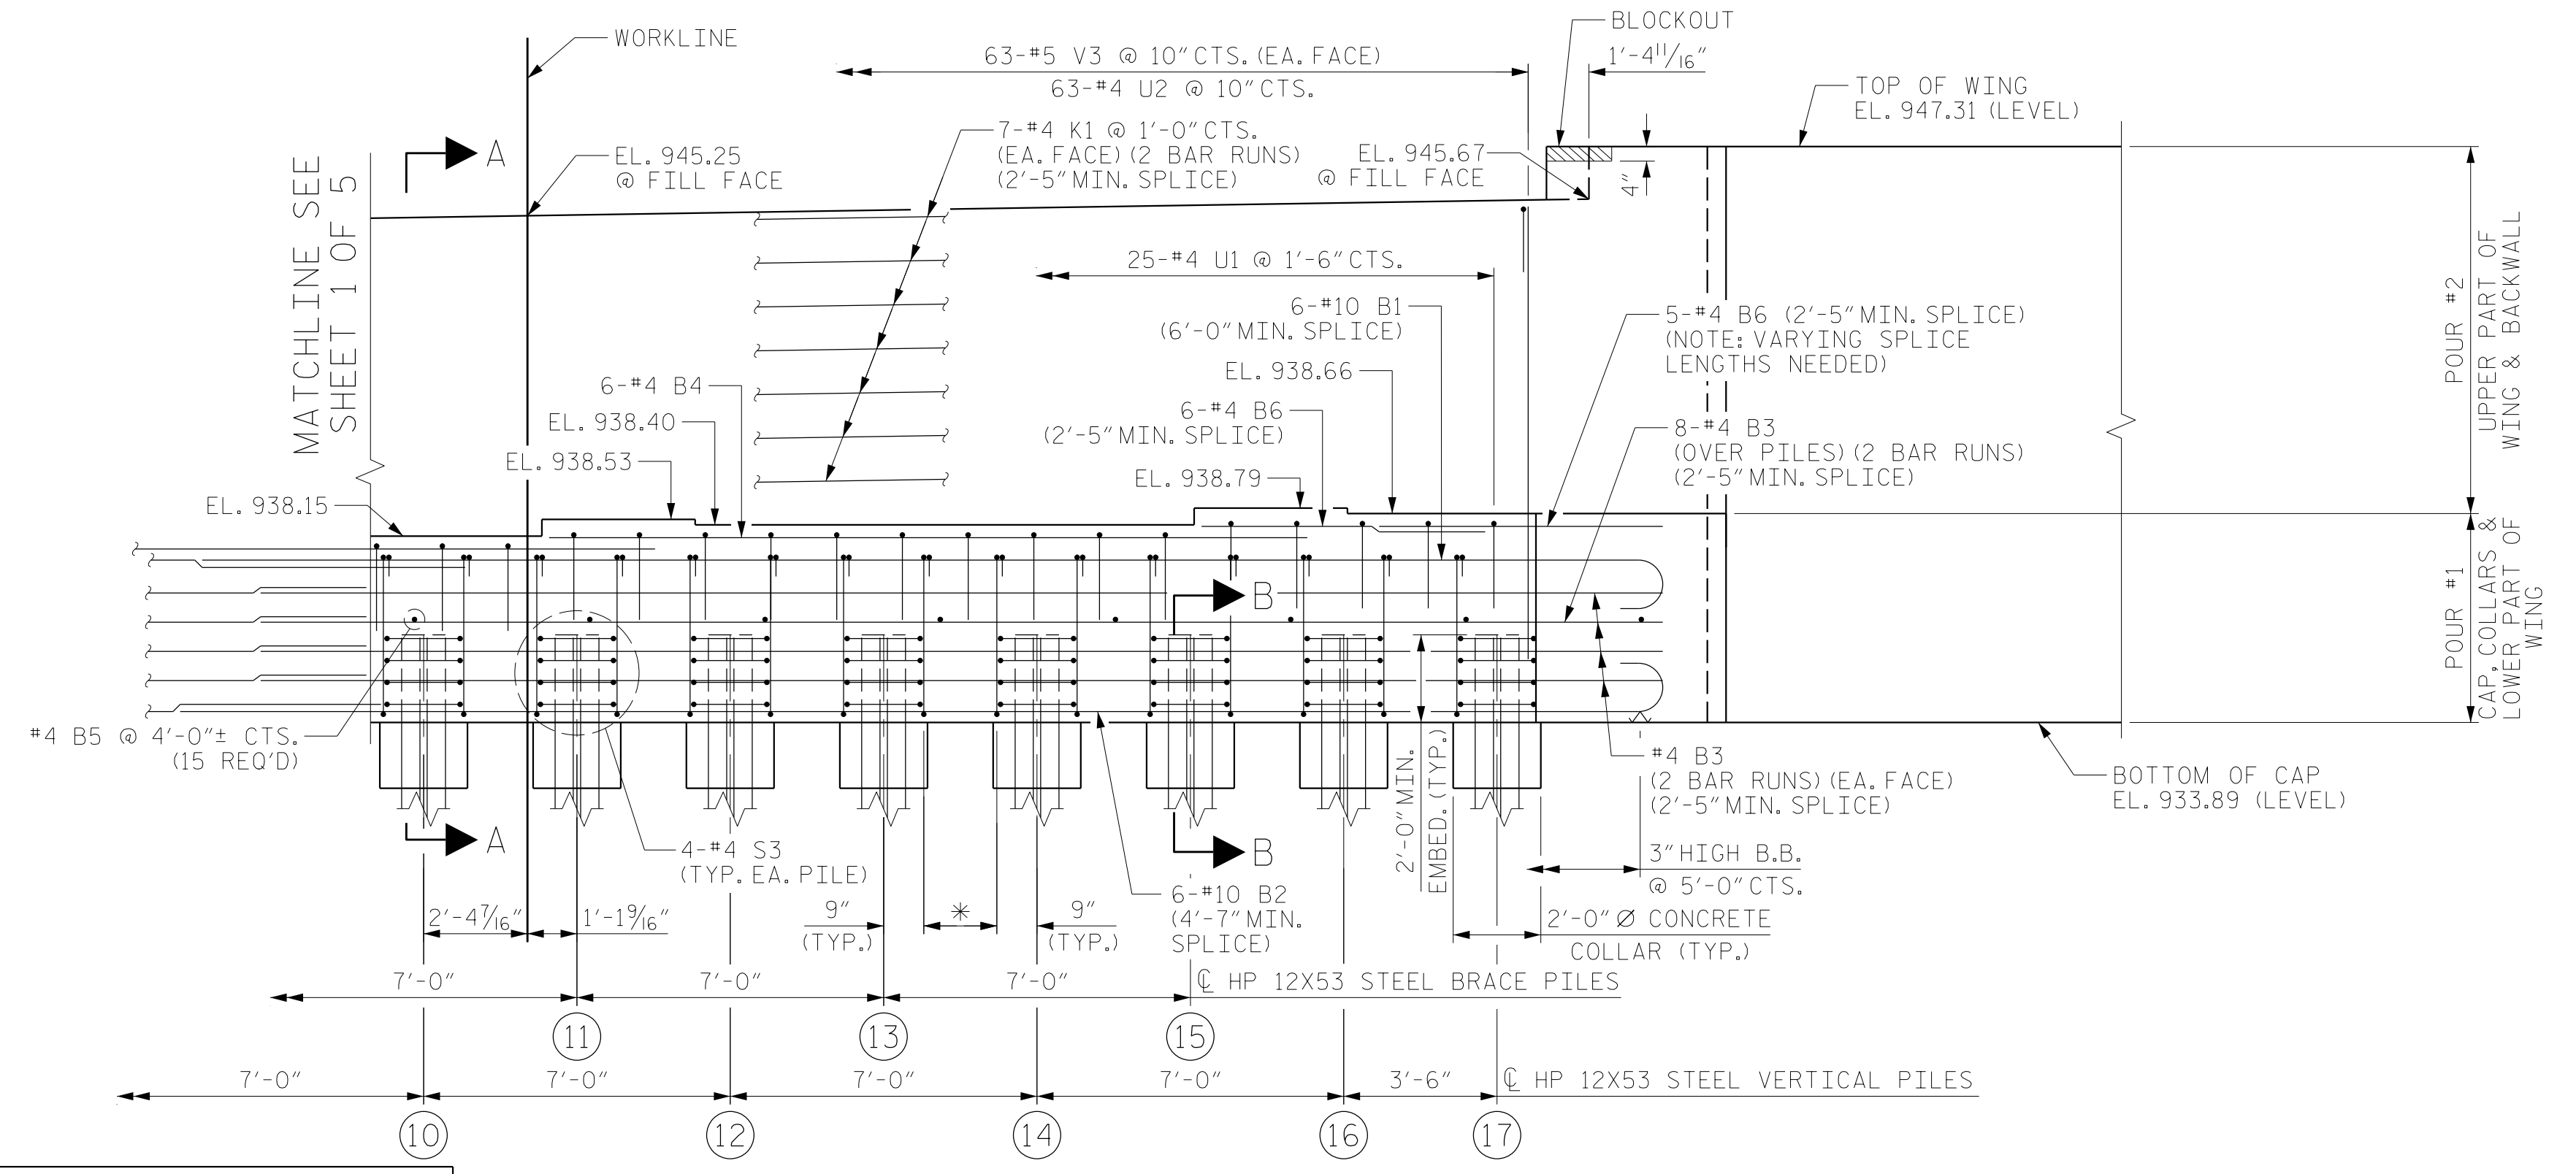

PROJECT NO. U-2579AB
FORSYTH COUNTY
STATION: 22+26.35 -Y1B-

SHEET 2 OF 5

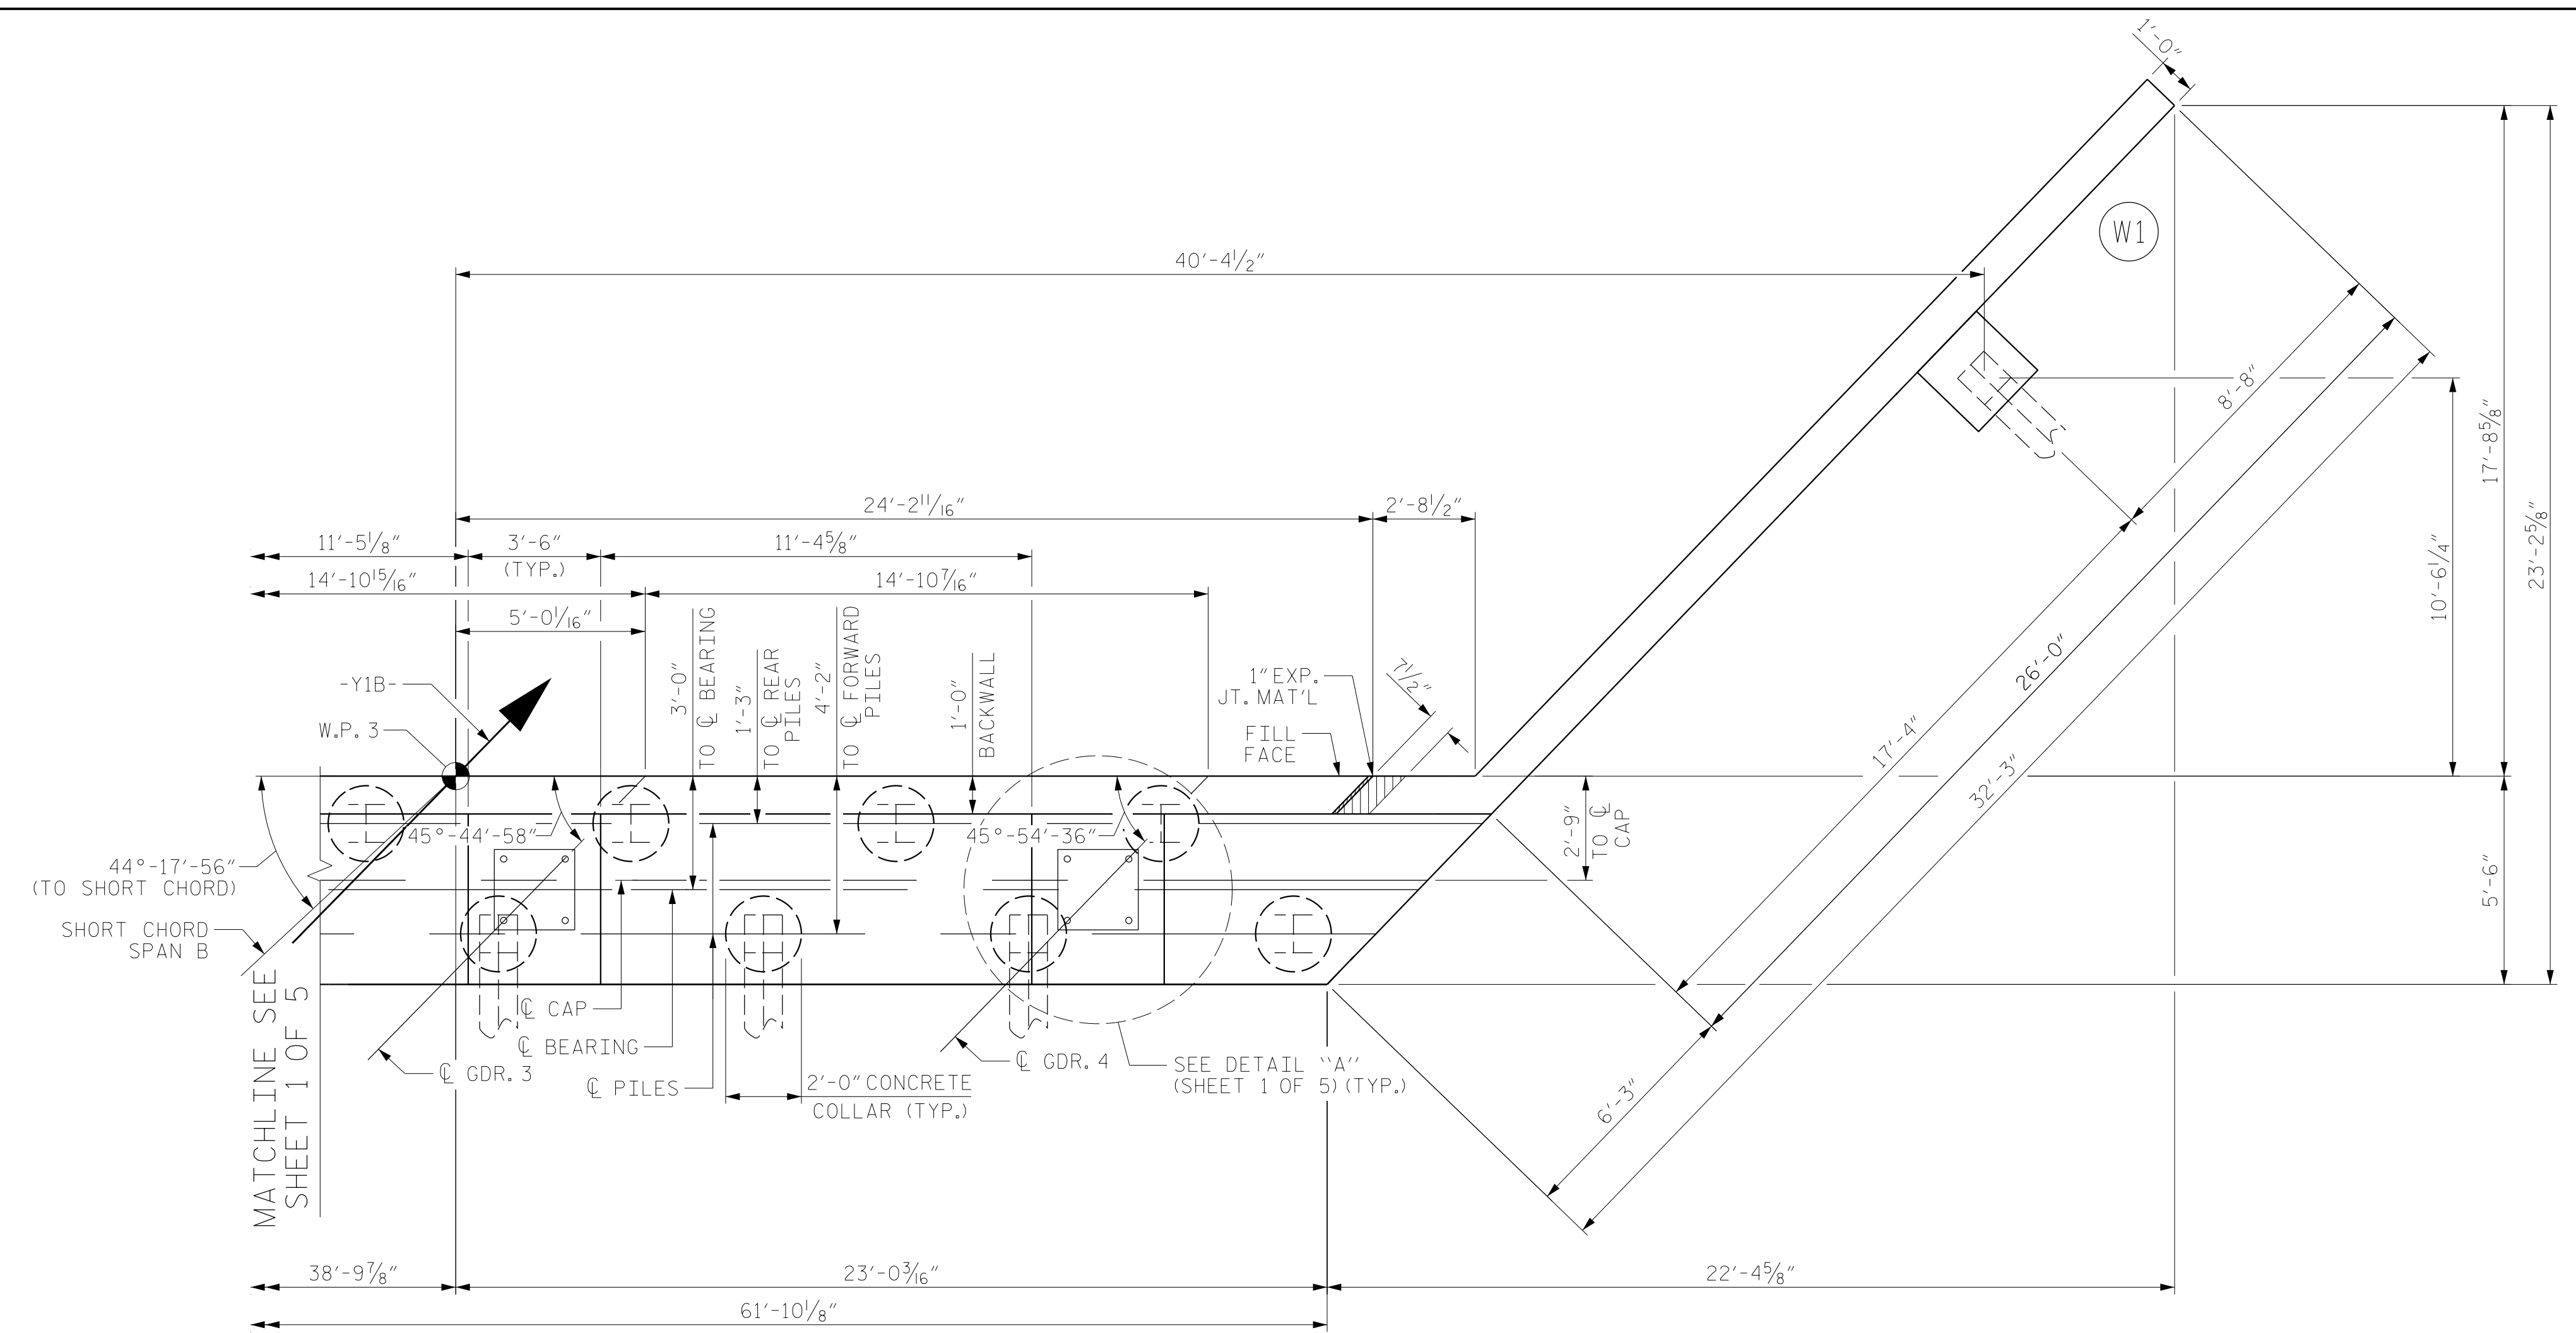

RS&H Architects-Engineers-Planners, Inc.
8521 Six Forks Road, Suite 400
919-926-4100 FAX 919-846-9080
www.rsandh.com
North Carolina License No. 50737-50463-C-28

STATE OF NORTH CAROLINA DEPARTMENT OF TRANSPORTATION RALEIGH					
SUBSTRUCTURE END BENT 2 PARTIAL PLAN AND ELEVATION					
REVISIONS					SHEET NO.
NO.	BY:	DATE:	NO.	BY:	DATE:
1			3		
2			4		
					S1-40
					TOTAL SHEETS 47

DRAWN BY : MRA DATE : 11/2019
CHECKED BY : MAL DATE : 11/2019
DESIGN ENGINEER OF RECORD: MAL DATE : 11/2019

* 4-#5 S1 & #5 S2 @ 8" CTS. (TYP.)

DOCUMENT NOT CONSIDERED
FINAL UNLESS ALL
SIGNATURES COMPLETED