


PLAN - GRADING

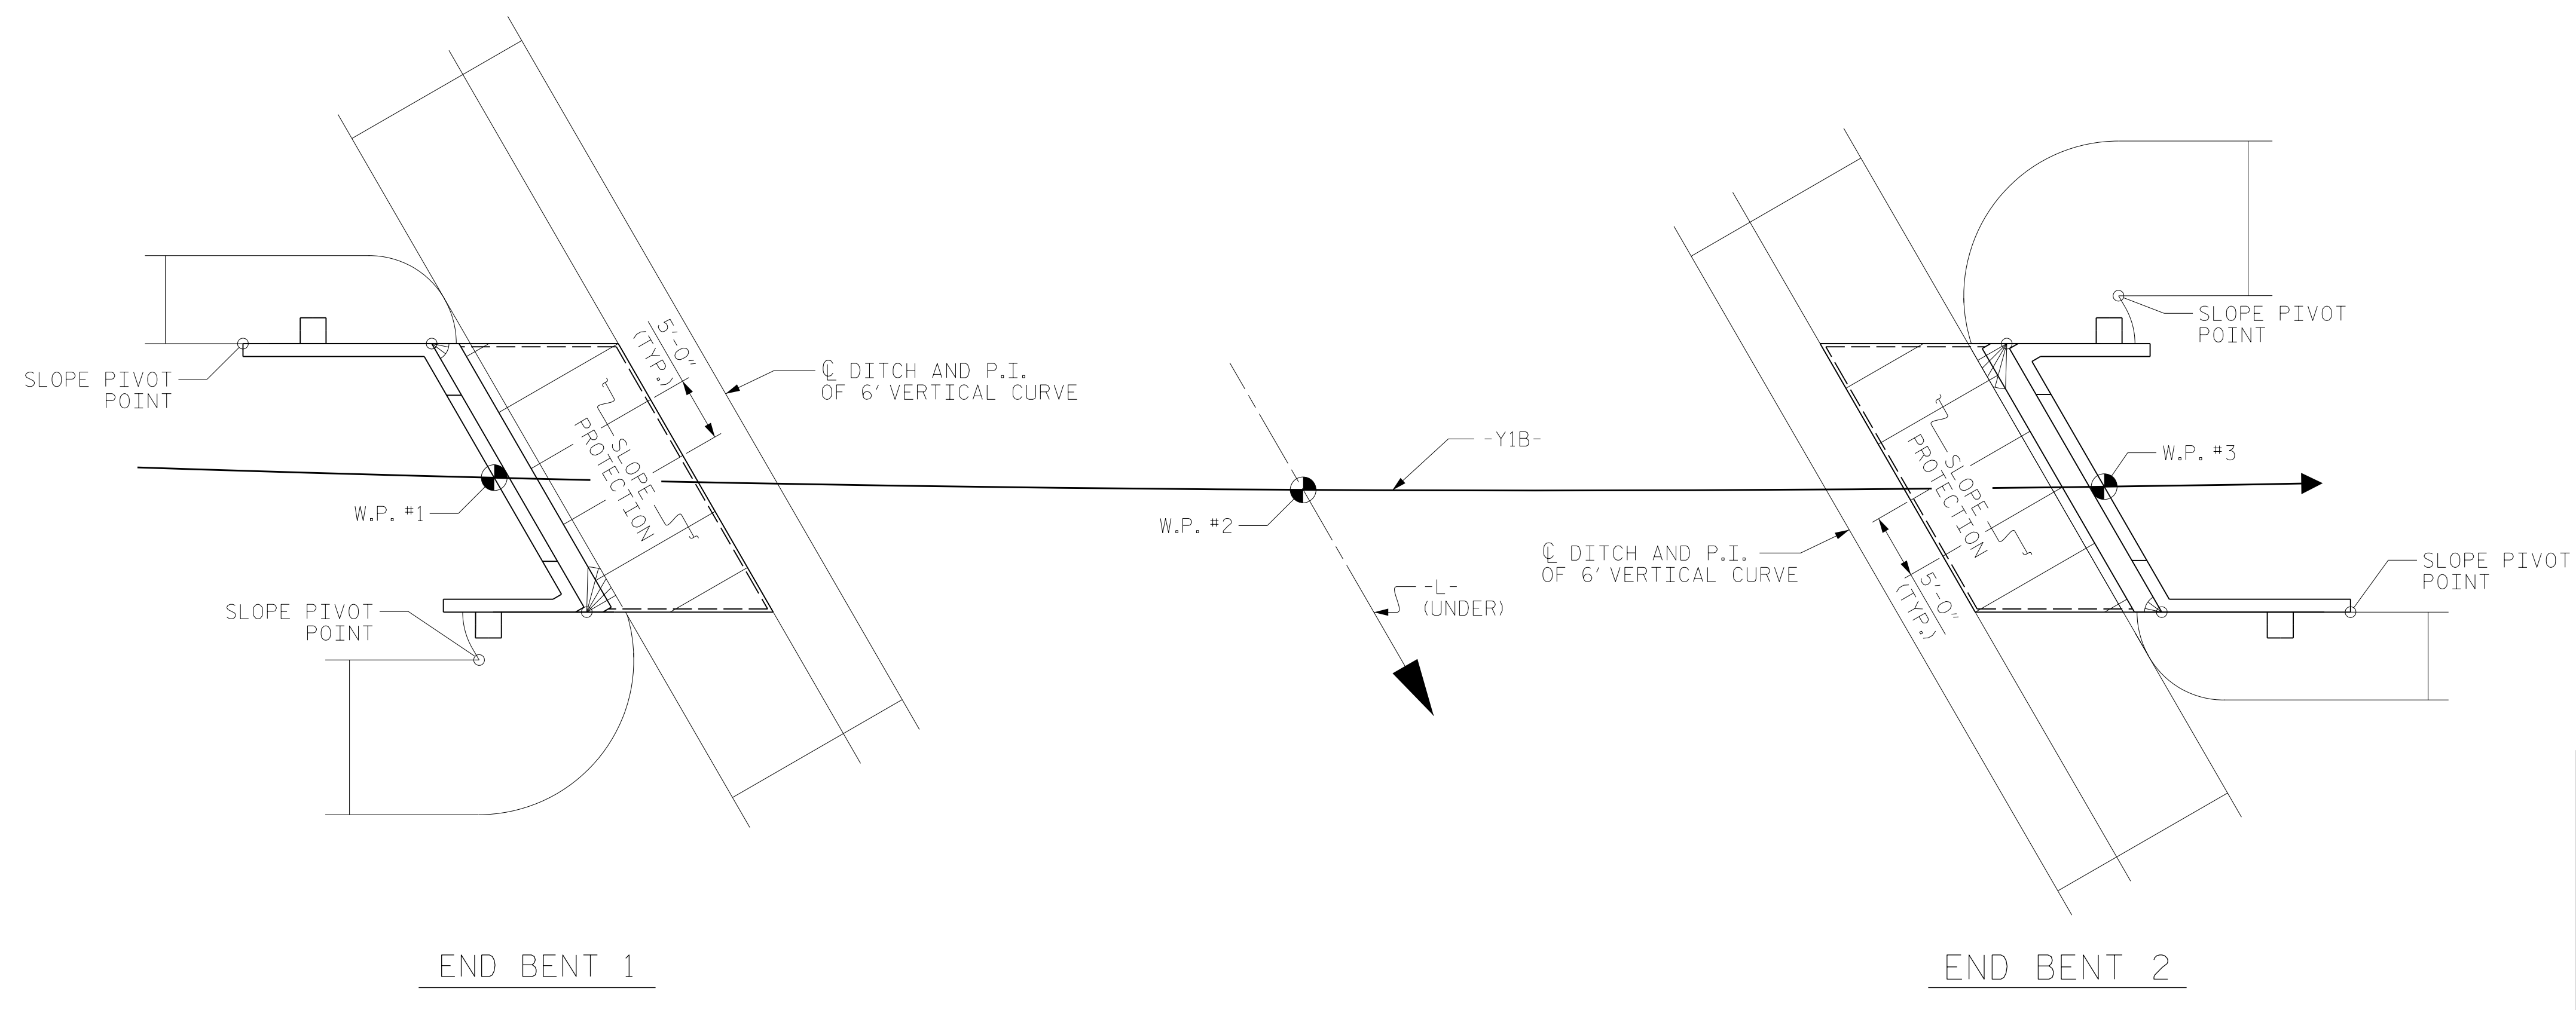

PLAN - CONCRETE PLACEMENT

PROJECT NO. U-2579AB  
FORSYTH COUNTY  
 STATION: 22+26.35 -Y1B-

SHEET 2 OF 2



STATE OF NORTH CAROLINA  
 DEPARTMENT OF TRANSPORTATION  
 RALEIGH  
 STANDARD  
 SLOPE PROTECTION  
 DETAILS

ASSEMBLED BY : TWL	DATE : 07/2019
CHECKED BY : MAL	DATE : 11/2019
DRAWN BY : WJH 10/88	REV. 10/1/11 MAA/GM+
CHECKED BY : FCJ 10/88	REV. 1/16 MAA/TMG
	REV. 12/17 MAA/THG

DOCUMENT NOT CONSIDERED  
 FINAL UNLESS ALL  
 SIGNATURES COMPLETED

REVISIONS						SHEET NO.
NO.	BY:	DATE:	NO.	BY:	DATE:	S1-45
1			3			TOTAL SHEETS
2			4			47