


NOTE:
 SEE SHEET 2 OF 2 FOR NOTES.
 SEE SHEET 2 OF 2 FOR DETAILS A, B AND C.
 SEE POURING SEQUENCE DETAILS ON "BILL OF MATERIAL" SHEET FOR LOCATIONS OF PERMITTED CONSTRUCTION JOINT.
 FOR LOCATION OF PERMITTED LONG. CONST. JT., SEE TYPICAL SECTION SHEET 1 OF 1.

* #5 A101 TO #5 A124 @ 5/2" CTS. (T.O.S.) (2'-5" MIN. SPLICE) & #5 A201 TO #5 A224 @ 5/2" CTS. (B.O.S.) (2'-0" MIN. SPLICE)
 ** #5 A101 TO #5 A124 @ 5/2" CTS. (T.O.S.) & #5 A201 TO #5 A224 @ 5/2" CTS. (B.O.S.)
 *** 24-#5 A125 @ 5/2" CTS. (T.O.S.) (2'-5" MIN. SPLICE) & 25-#5 A225 @ 5/2" CTS. (B.O.S.) (2'-0" MIN. SPLICE)
 " * " AND " * * * " BARS LAP.

PROJECT NO. U-2579AB
FORSYTH COUNTY
 STATION: 30+67.66 -Y4-

SHEET 1 OF 2
 STATE OF NORTH CAROLINA
 DEPARTMENT OF TRANSPORTATION
 RALEIGH
 SUPERSTRUCTURE
 PLAN OF SPANS
 A AND B

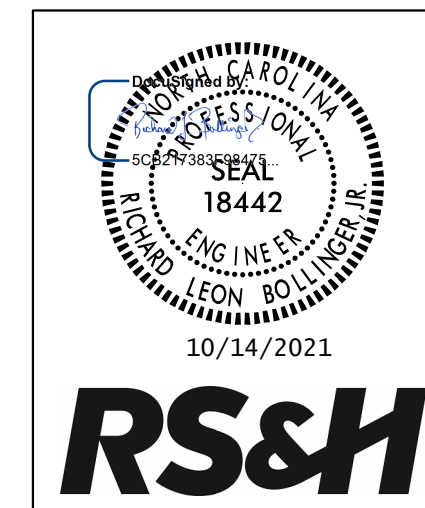

RS&H Architects-Engineers-Planners, Inc.
 8521 Six Forks Road, Suite 400
 919-926-4100 FAX 919-846-9080
 www.rsandh.com
 North Carolina License No. 50737-50403-C&E

REVISIONS						SHEET NO.
NO.	BY:	DATE:	NO.	BY:	DATE:	S2-8
1			3			TOTAL SHEETS
2			4			37

DRAWN BY : TWL DATE : 08/2019
 CHECKED BY : JMR DATE : 09/2019
 DESIGN ENGINEER OF RECORD: JMR DATE : 10/2019

PLAN OF SPANS

DOCUMENT NOT CONSIDERED FINAL UNLESS ALL SIGNATURES COMPLETED