



PARTIAL PLAN

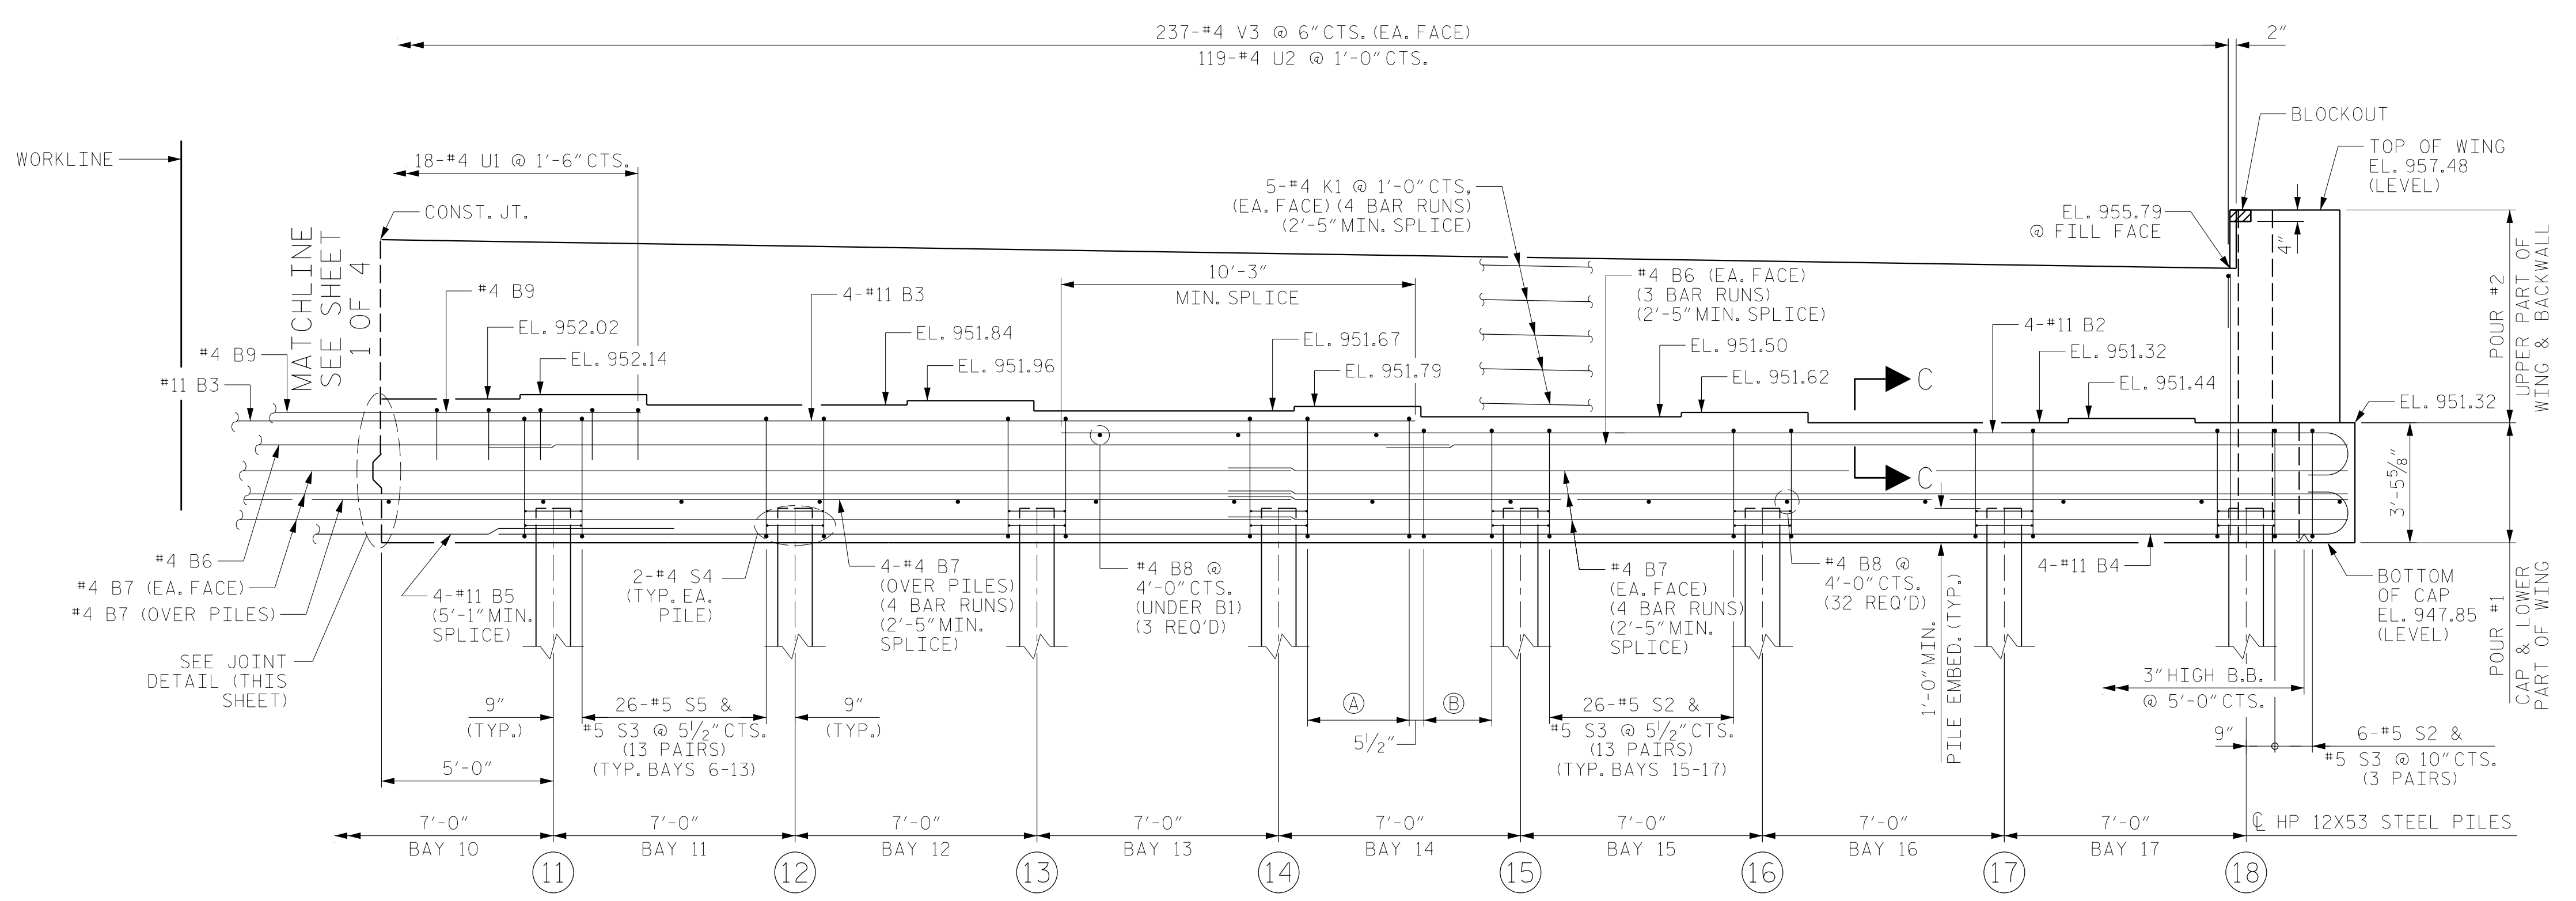

PARTIAL ELEVATION

- Ⓐ 14-#5 S5 & #5 S3 @ 5/2" CTS. (7 PAIRS)
- Ⓑ 12-#5 S2 & #5 S3 @ 5/2" CTS. (6 PAIRS)

NOTE:
FOR NOTES, SEE SHEET 1 OF 4.

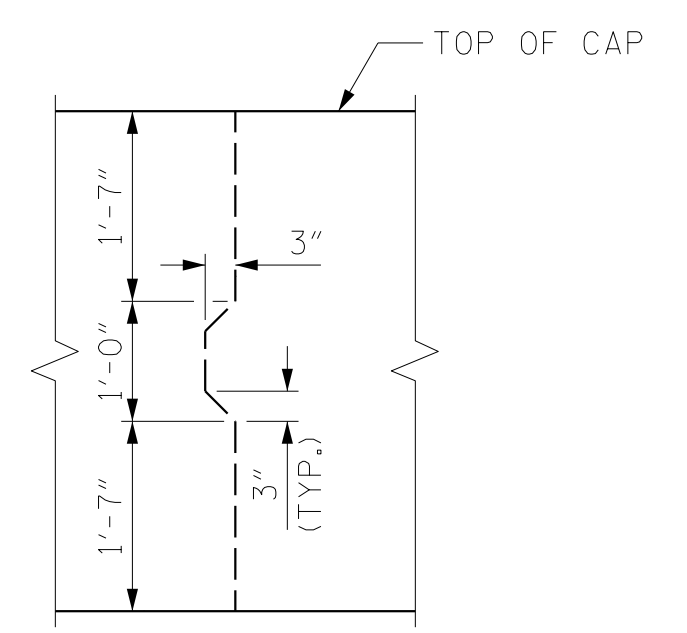

JOINT DETAIL
REINFORCING STEEL NOT SHOWN FOR CLARITY

PROJECT NO. U-2579AB
FORSYTH COUNTY
STATION: 30+67.66 -Y4-

SHEET 2 OF 4



RS&H Architects-Engineers-Planners, Inc.

8521 Six Forks Road, Suite 400
919-926-4100 FAX 919-846-9080
www.rsandh.com
North Carolina License No. 50737-5403-1-C&E

STATE OF NORTH CAROLINA
DEPARTMENT OF TRANSPORTATION
RALEIGH
SUBSTRUCTURE
END BENT 2 PARTIAL
PLAN AND ELEVATION

REVISIONS						SHEET NO.
NO.	BY:	DATE:	NO.	BY:	DATE:	S2-31
1			3			TOTAL SHEETS
2			4			37

DRAWN BY : MRA DATE : 08/2019
 CHECKED BY : JMR DATE : 09/2019
 DESIGN ENGINEER OF RECORD: JMR DATE : 10/2019

DOCUMENT NOT CONSIDERED FINAL UNLESS ALL SIGNATURES COMPLETED