



NOTES
FOR SECTION A-A AND B-B, SEE SHEET 5 OF 5

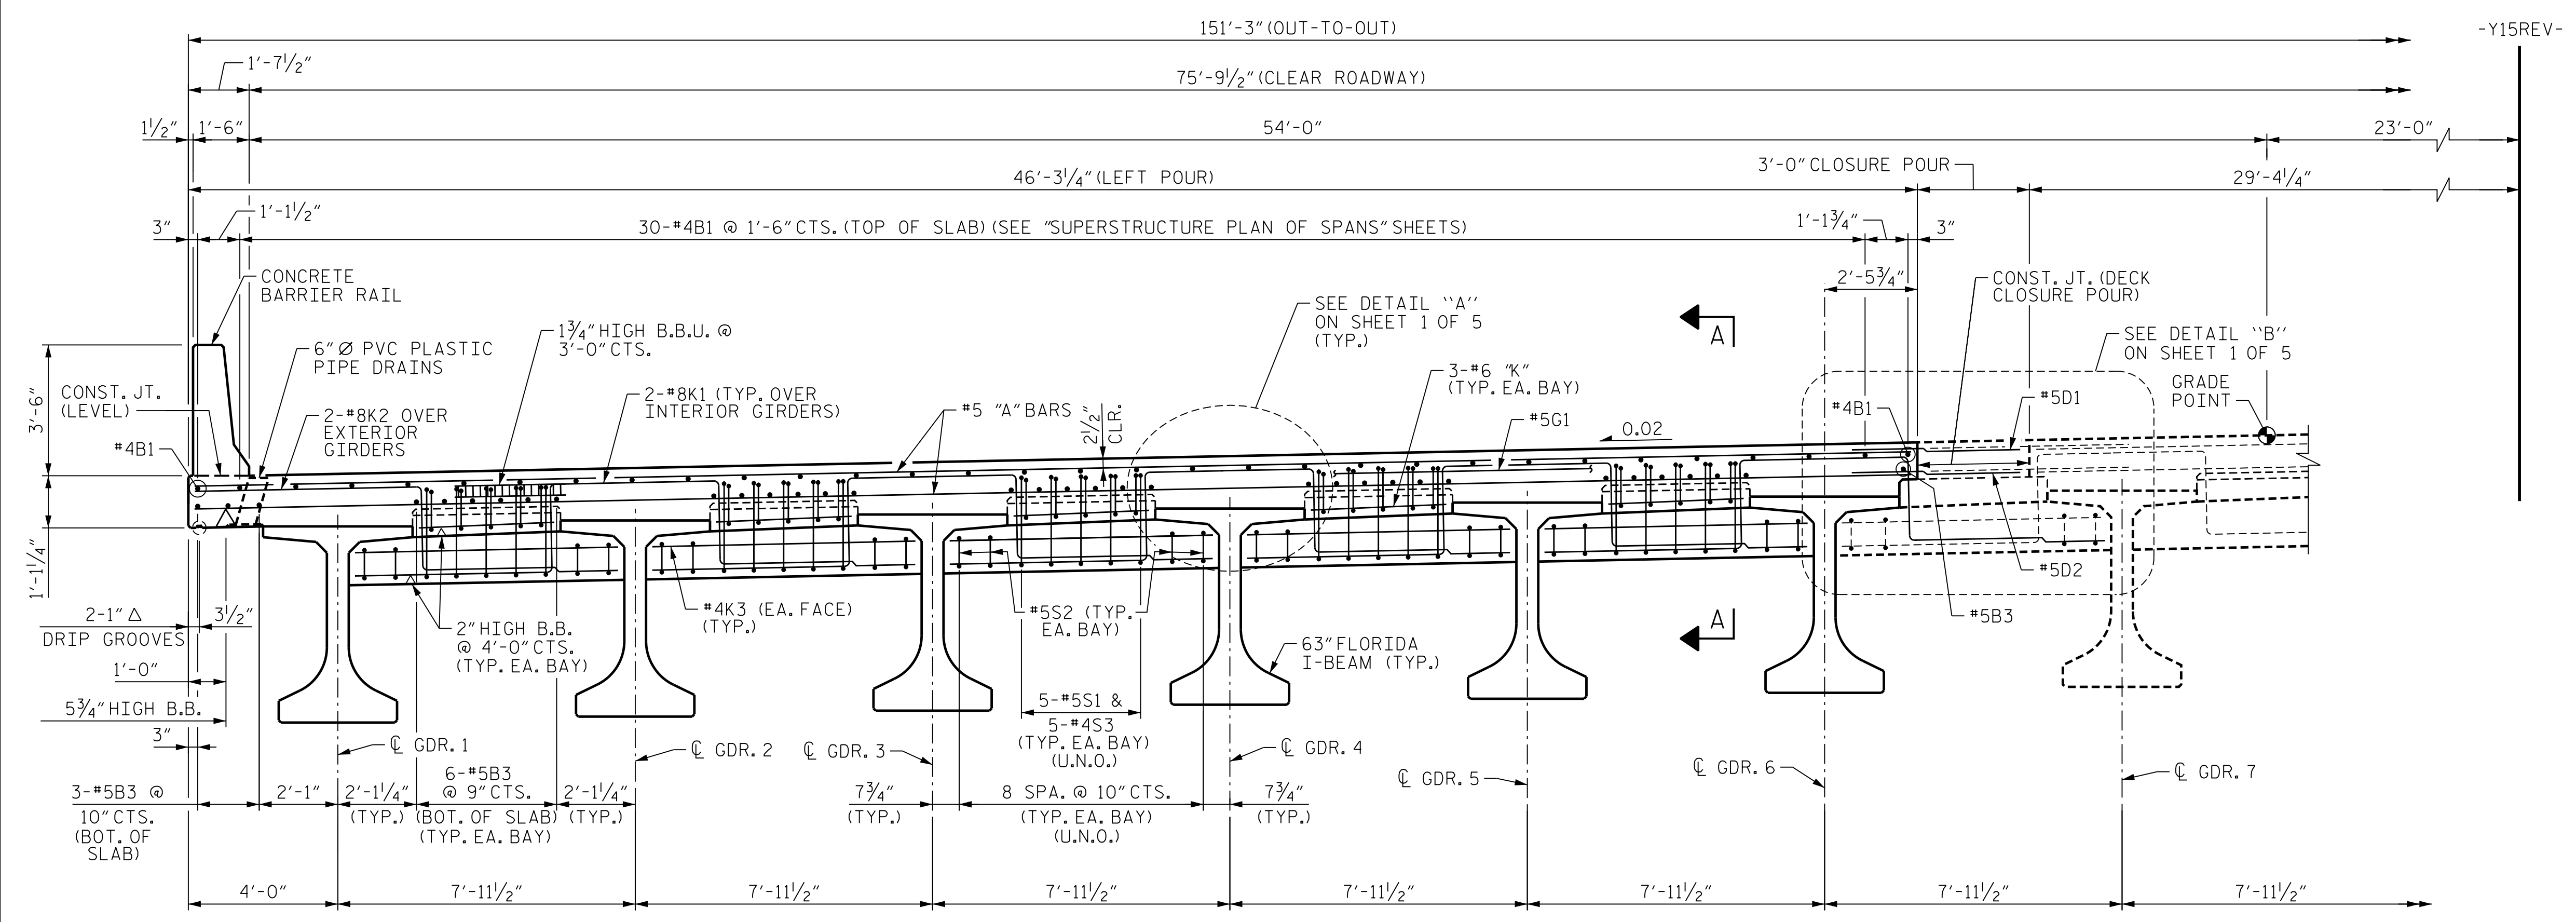

TYPICAL SECTION
SHOWING END BENT DIAPHRAGMS

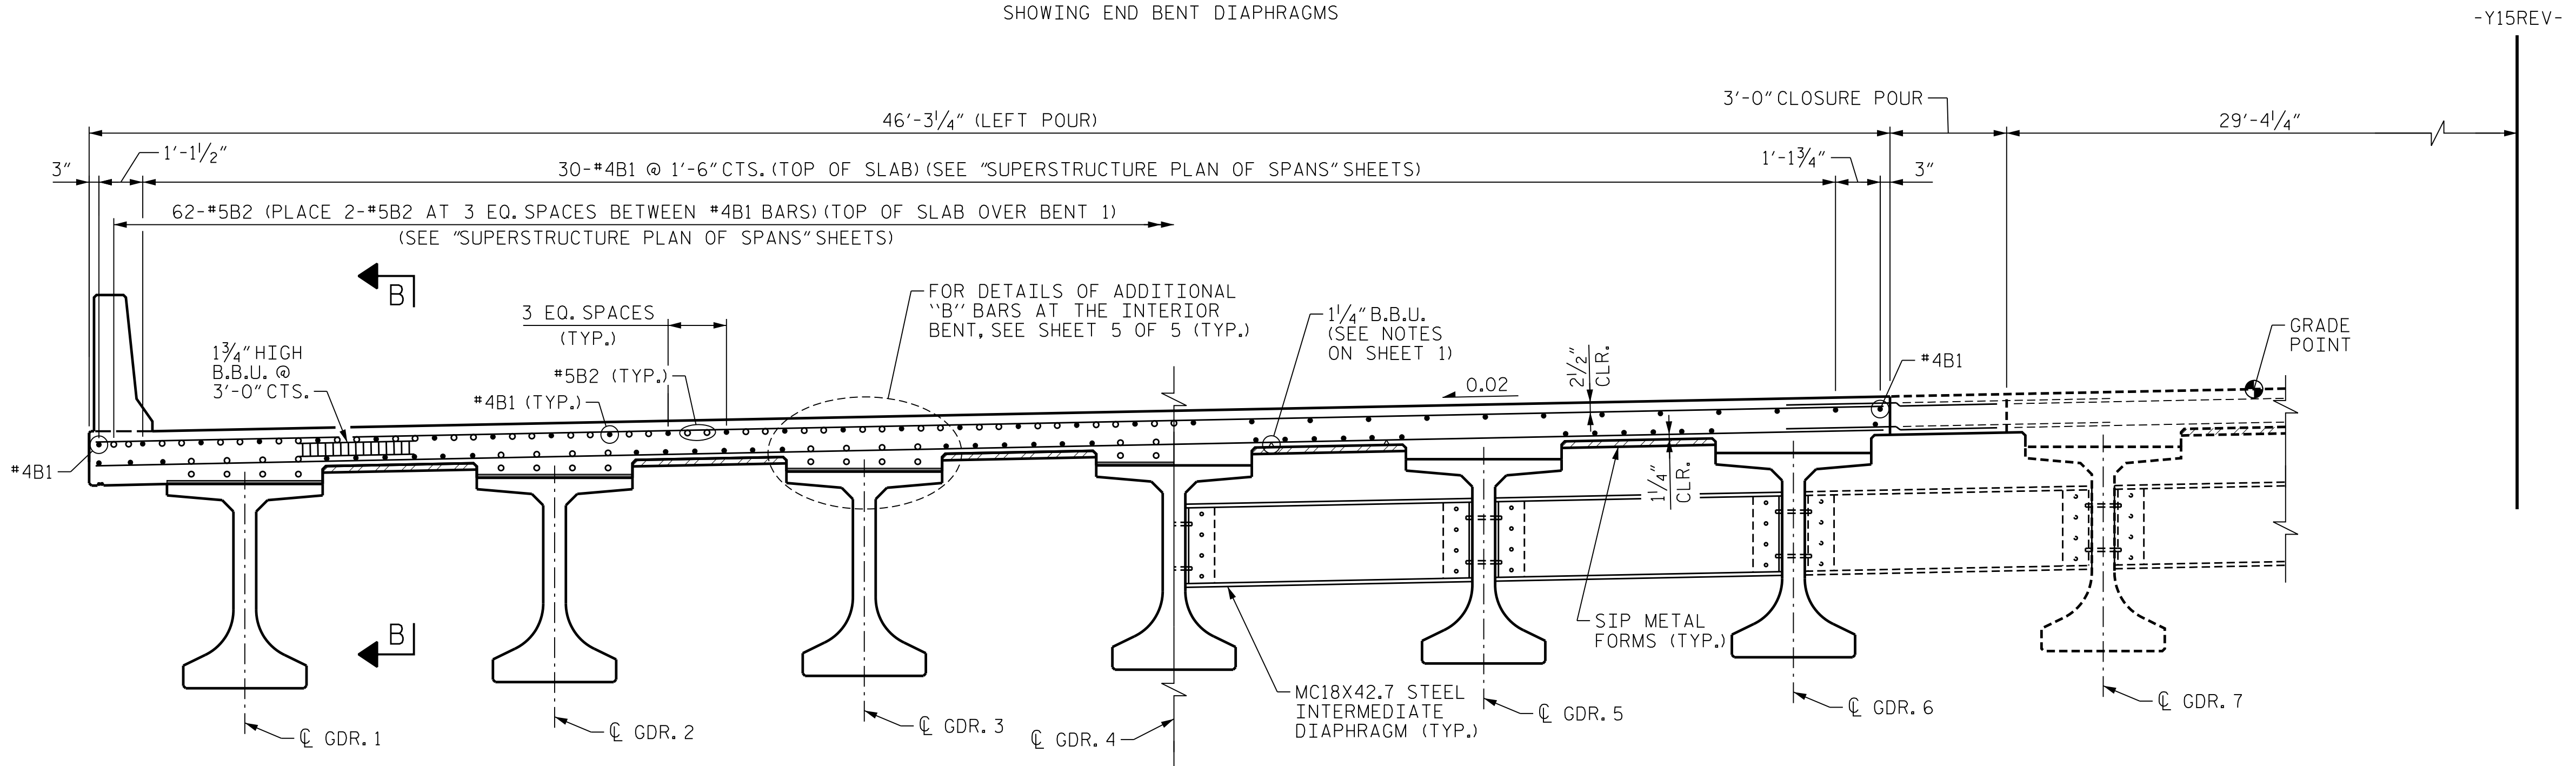

PARTIAL TYPICAL SECTION
AT BENT 1

PARTIAL TYPICAL SECTION
SHOWING INTERMEDIATE DIAPHRAGMS

PROJECT NO. U-2579AB
FORSYTH COUNTY
STATION: 47+28.33 -Y15REV-
SHEET 2 OF 5




10/18/2021

STATE OF NORTH CAROLINA DEPARTMENT OF TRANSPORTATION RALEIGH					
SUPERSTRUCTURE TYPICAL SECTION					
REVISIONS					
NO.	BY:	DATE:	NO.	BY:	DATE:
1	--	--	3	--	--
2	--	--	4	--	--
					SHEET NO. 503-06 TOTAL SHEETS 61

PLOT DRIVER: NCDOT... PENTABLE: NCDOT STRUCTURES DEFAULT PEN.tbl
USER: PETERSON DATE: 10/14/2021 TIME: 3:45:35 PM
FILE: ... \SUPERSTRUCTURE.TYP

DES BY: M. NEHEISEL	DATE: 03/19	DWG BY: B. PETERSON	DATE: 03/19
DES CHK: S. NIFONG	DATE: 04/19	CHK BY: S. NIFONG	DATE: 05/19

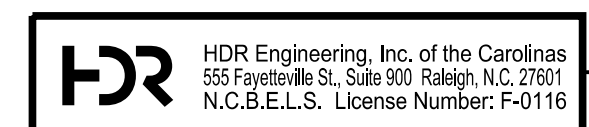

DOCUMENT NOT CONSIDERED FINAL
UNLESS ALL SIGNATURES COMPLETED