



NOTES
FOR SECTION A-A AND B-B, SEE SHEET 5 OF 5.

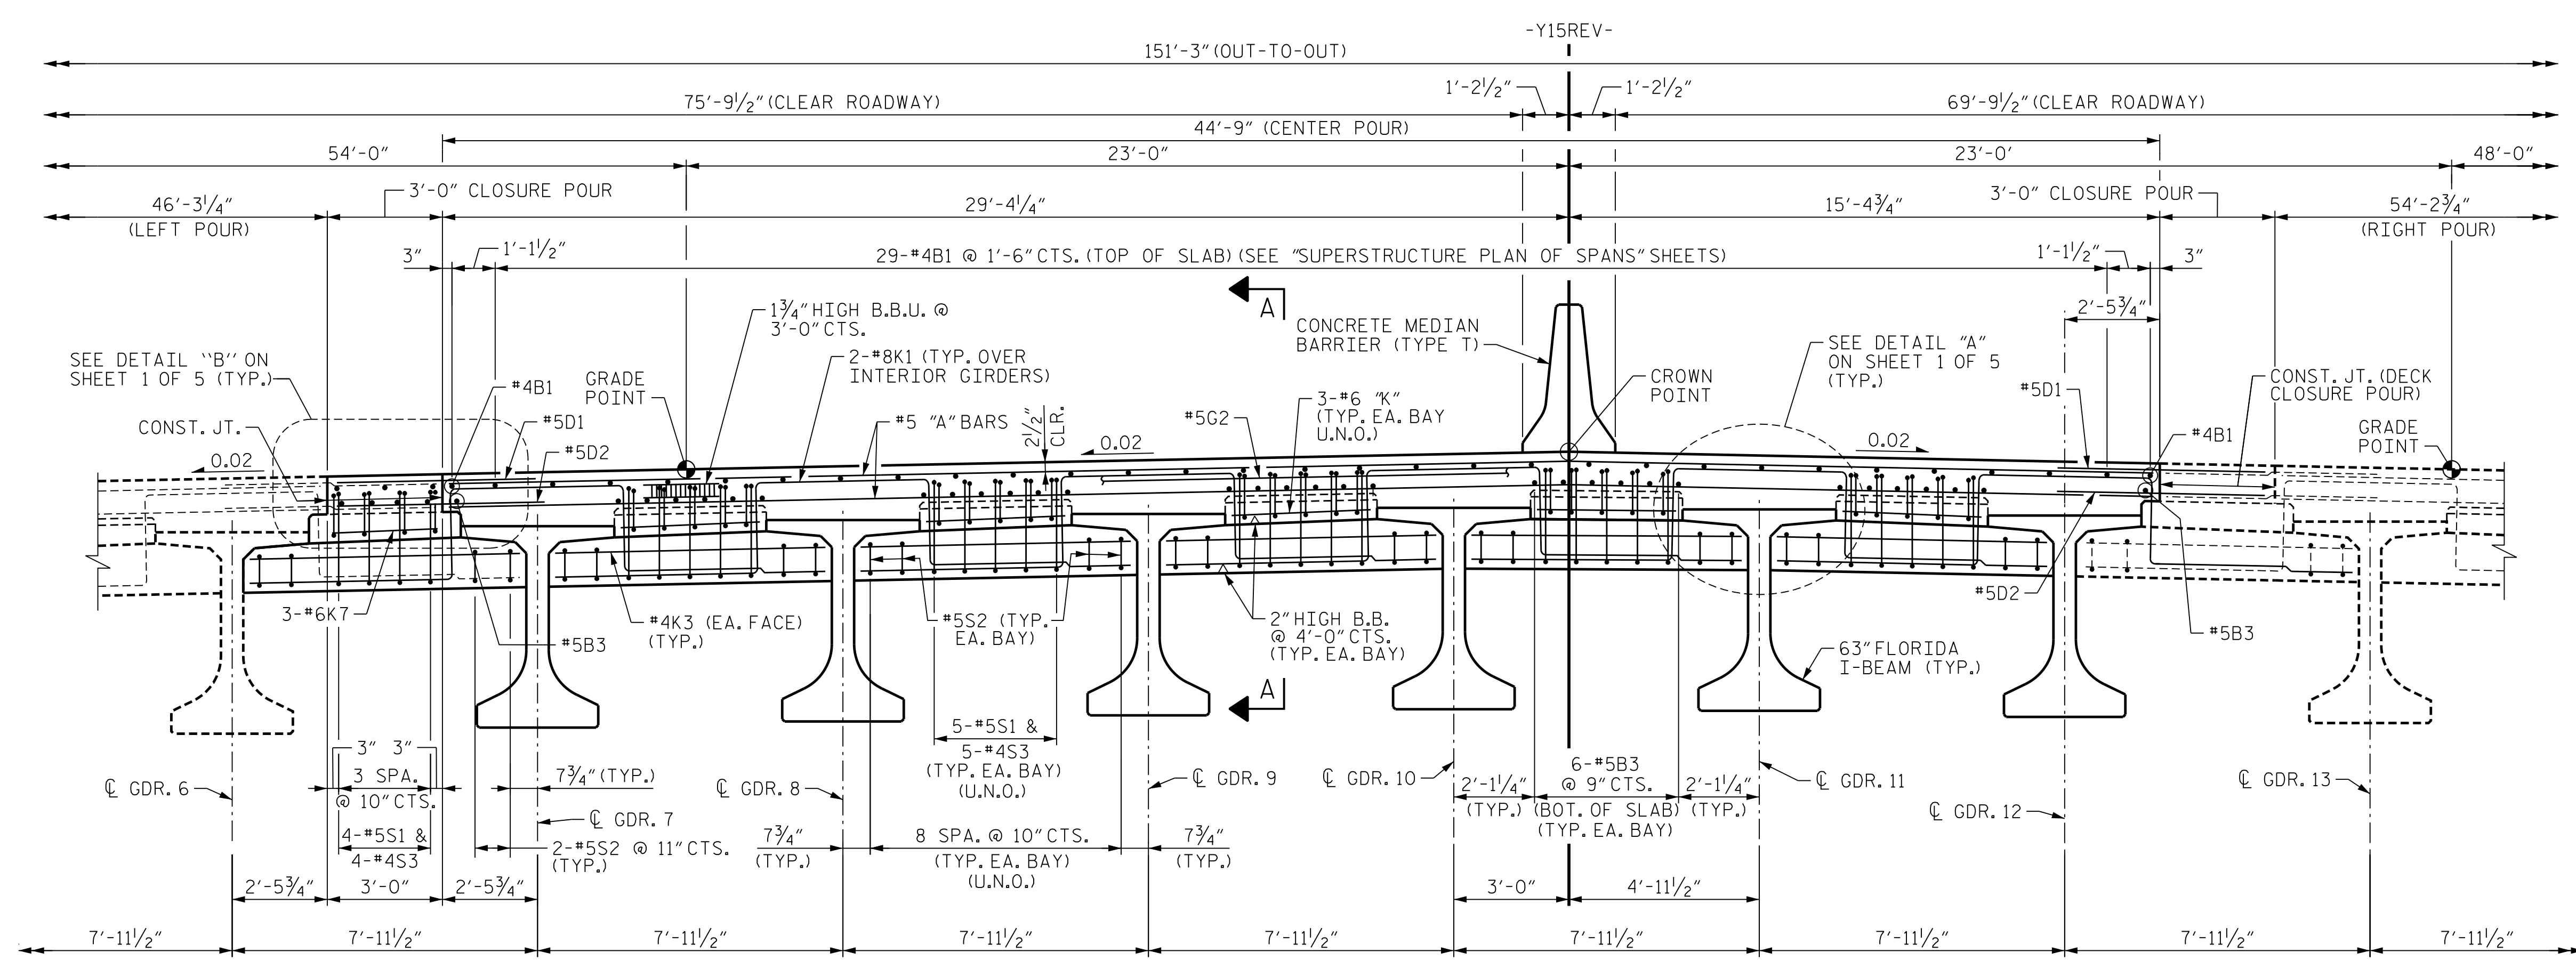

TYPICAL SECTION
SHOWING END BENT DIAPHRAGMS

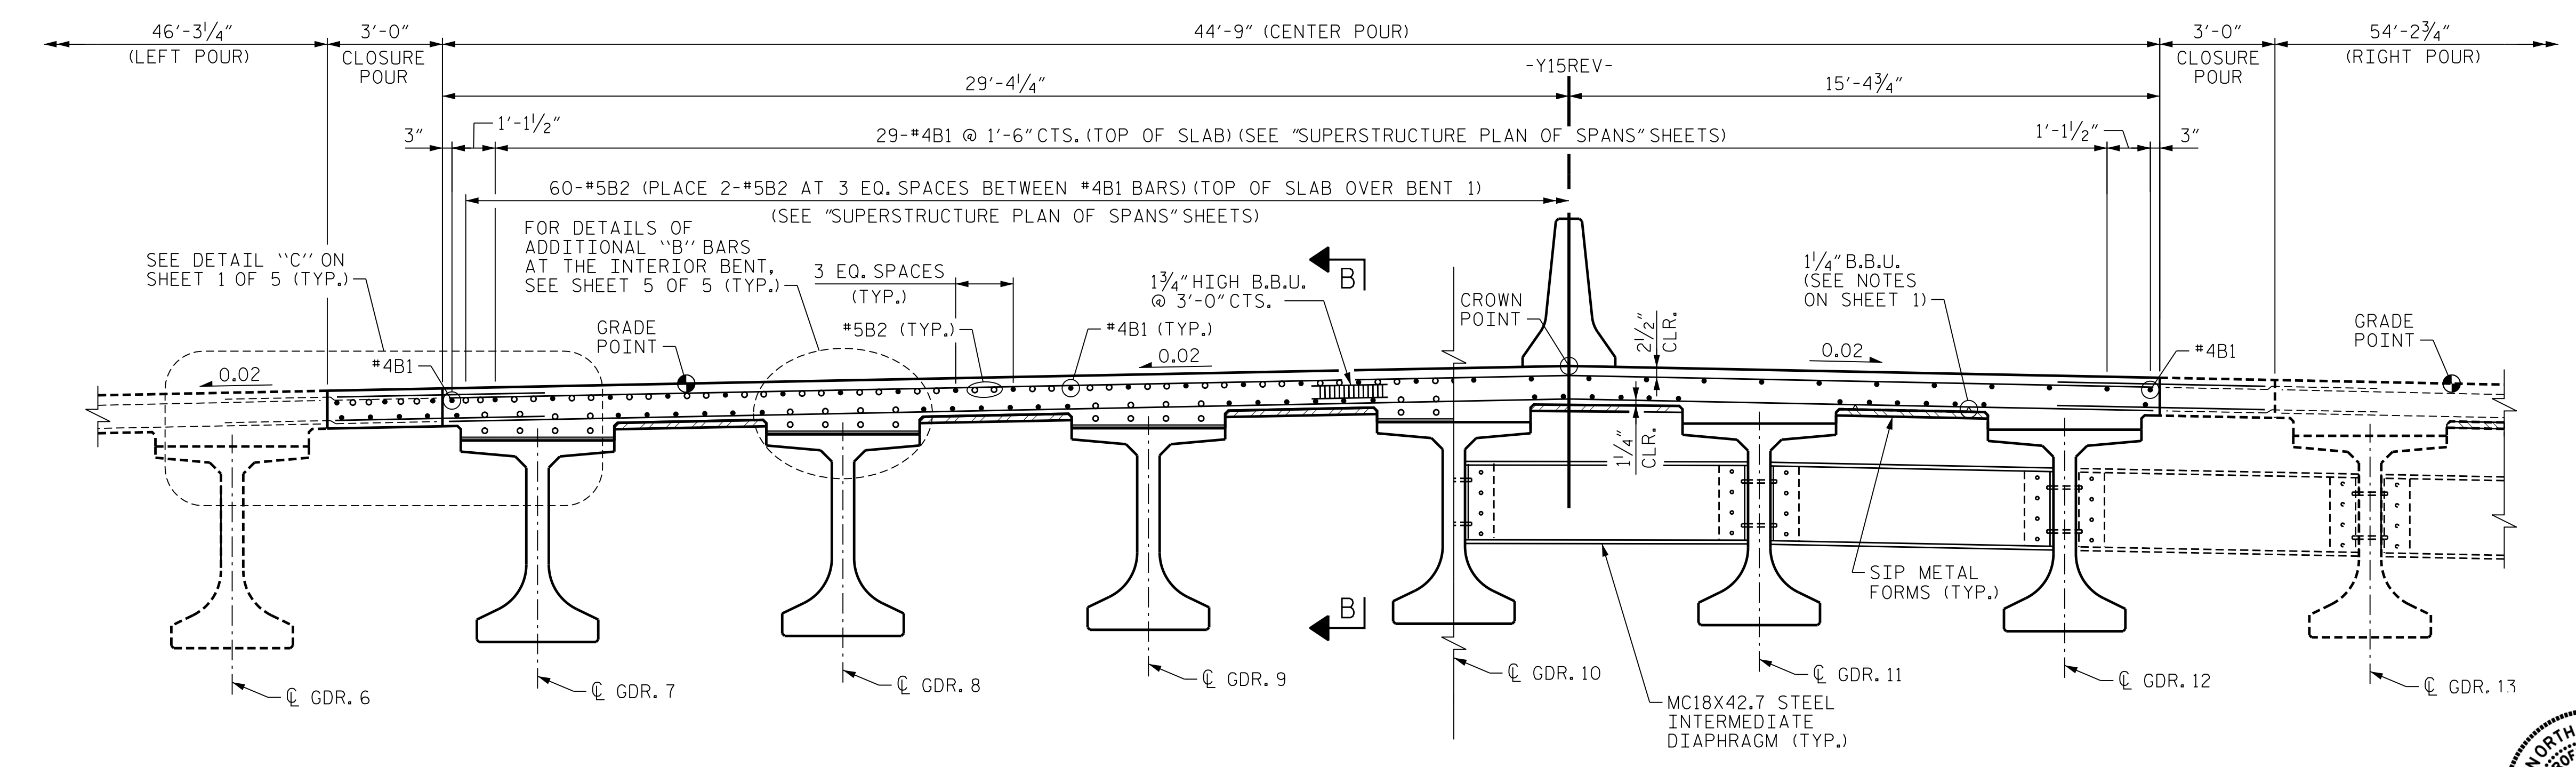


PARTIAL TYPICAL SECTION
AT BENT 1

PARTIAL TYPICAL SECTION
SHOWING INTERMEDIATE DIAPHRAGMS

PROJECT NO. U-2579AB
FORSYTH COUNTY
STATION: 47+28.33 -Y15REV-
SHEET 3 OF 5

STATE OF NORTH CAROLINA
DEPARTMENT OF TRANSPORTATION
RALEIGH

SUPERSTRUCTURE
TYPICAL SECTION

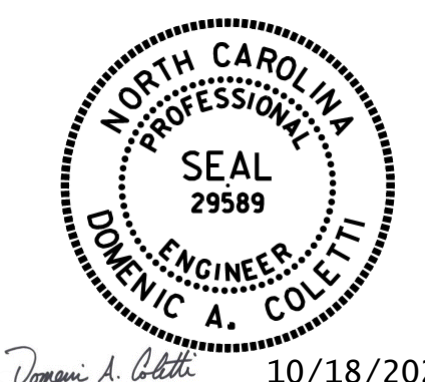

10/18/2021

PLOT DRIVER: NCDOT_pdf_color_eng-50dpi
USER: PETERSON DATE: 10/14/2021
FILE: ...SUPERSTRUCTURE_TYP

DES BY: M. NEHEISEL	DATE: 03/19	DWG BY: B. PETERSON	DATE: 03/19
DES CHK: S. NIFONG	DATE: 04/19	CHK BY: S. NIFONG	DATE: 05/19

HDR HDR Engineering, Inc. of the Carolinas
555 Fayetteville St., Suite 900 Raleigh, N.C. 27601
N.C.B.E.L.S. License Number: P-0116

DOCUMENT NOT CONSIDERED FINAL
UNLESS ALL SIGNATURES COMPLETED

REVISIONS					
NO.	BY:	DATE:	NO.	BY:	DATE:
1	--	--	3	--	--
2	--	--	4	--	--

SHEET NO. 503-07
TOTAL SHEETS 61