


NOTES

FOR DETAILS "C" AND "D", SEE SHEET 10 OF 12.
 FOR DETAIL "F", SEE SHEET 11 OF 12.
 FOR LOCATIONS AND DETAILS OF 6" Ø PVC PLASTIC DECK DRAINS, SEE SHEET 12 OF 12.
 FOR SECTION A-A SEE "SUPERSTRUCTURE TYPICAL SECTION DETAILS" SHEET 5 OF 5.
 FOR BARRIER RAIL AND MEDIAN BARRIER DIMENSIONS, JOINT SPACING, AND REINFORCEMENT, SEE "SUPERSTRUCTURE CONCRETE BARRIER RAIL AND CONCRETE MEDIAN BARRIER" SHEETS.
 FOR POUR SEQUENCE DIAGRAM AND TRANSVERSE CONSTRUCTION JOINT LOCATIONS, SEE "SUPERSTRUCTURE BILL OF MATERIALS" SHEETS.

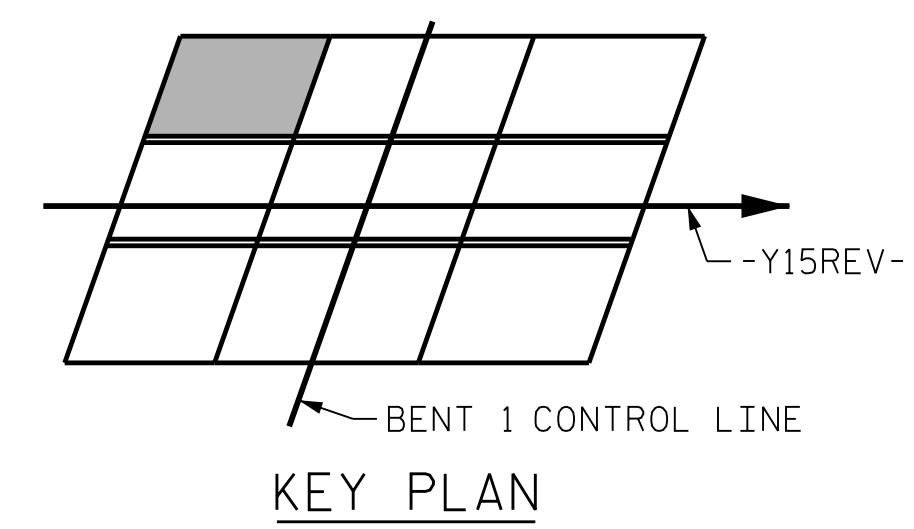

PROJECT NO. U-2579AB
 FORSYTH COUNTY
 STATION: 47+28.33 -Y15REV-
 SHEET 1 OF 12

STATE OF NORTH CAROLINA
 DEPARTMENT OF TRANSPORTATION
 RALEIGH

**SUPERSTRUCTURE
 PLAN OF SPANS**




10/18/2021

■ = SEE "SUPERSTRUCTURE EXPANSION JOINT SEAL DETAILS" SHEET 1 OF 4 FOR PLACEMENT OF #4J1 BARS.

SPAN A
 PARTIAL PLAN OF SPANS

PLOT DRIVER: NCDOT_pdf_color_eng-50dpi
 USER: PETERSON DATE: 10/14/2021 TIME: 3:46:14 PM
 FILE: ...SUPERSTRUCTURE_PLA

DES BY: M. NEHEISEL	DATE: 03/19	DWG BY: B. PETERSON	DATE: 03/19
DES CHK: S. NIFONG	DATE: 04/19	CHK BY: S. NIFONG	DATE: 05/19

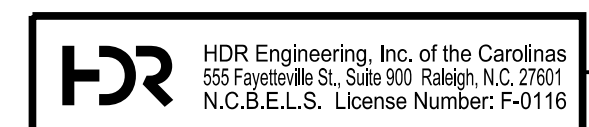

DOCUMENT NOT CONSIDERED FINAL
 UNLESS ALL SIGNATURES COMPLETED

REVISIONS					
NO.	BY:	DATE:	NO.	BY:	DATE:
1	--	--	3	--	--
2	--	--	4	--	--

SHEET NO. 503-10
 TOTAL SHEETS 61