



* SEE SHEETS 1 AND 3 FOR PLACEMENT OF MAIN "A" BARS AND "D" DOWELS
 # STAGGER #5B2 BARS AS SHOWN IN EACH SPACE BETWEEN #4B1 BARS

NOTES
 FOR SECTION B-B, SEE "SUPERSTRUCTURE TYPICAL SECTION DETAILS" SHEET 5 OF 5.
 DECK DRAINS NOT SHOWN FOR CLARITY. SEE SHEET 12 OF 12 FOR LOCATIONS.

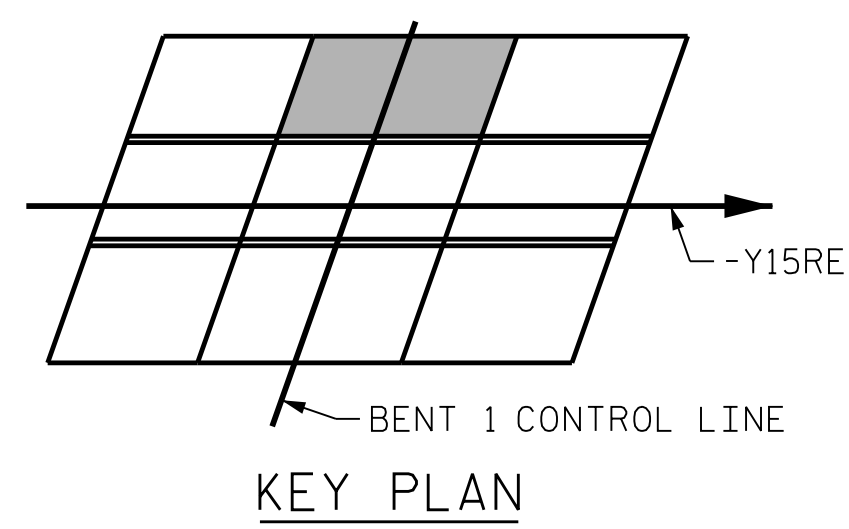

PROJECT NO. U-2579AB
 FORSYTH COUNTY
 STATION: 47+28.33 -Y15REV-
 SHEET 2 OF 12

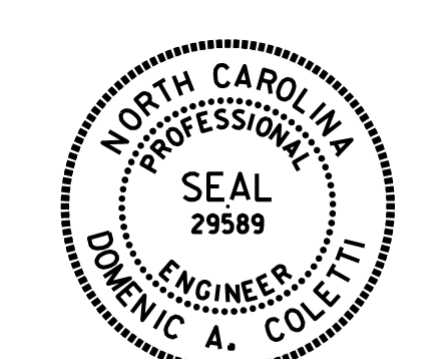

10/18/2021

STATE OF NORTH CAROLINA
 DEPARTMENT OF TRANSPORTATION
 RALEIGH

SUPERSTRUCTURE PLAN OF SPANS

PLOT DRIVER: NCDOT_pdf_color_eng-50dpi
 USER: PPRETERSO DATE: 10/14/2021 TIME: 3:46:17 PM
 FILE: ...SUPERSTRUCTURE_PLA

DES BY: M. NEHEISEL	DATE: 03/19	DWG BY: B. PETERSON	DATE: 03/19
DES CHK: S. NIFONG	DATE: 04/19	CHK BY: S. NIFONG	DATE: 05/19



DOCUMENT NOT CONSIDERED FINAL UNLESS ALL SIGNATURES COMPLETED

REVISIONS					
NO.	BY:	DATE:	NO.	BY:	DATE:
1	--	--	3	--	--
2	--	--	4	--	--

SHEET NO. S03-11
 TOTAL SHEETS 61