



NOTES
 FOR DETAILS "C", "D", AND "E",
 SEE SHEET 10 OF 12.
 FOR DETAIL "F", SEE SHEET 11 OF 12.

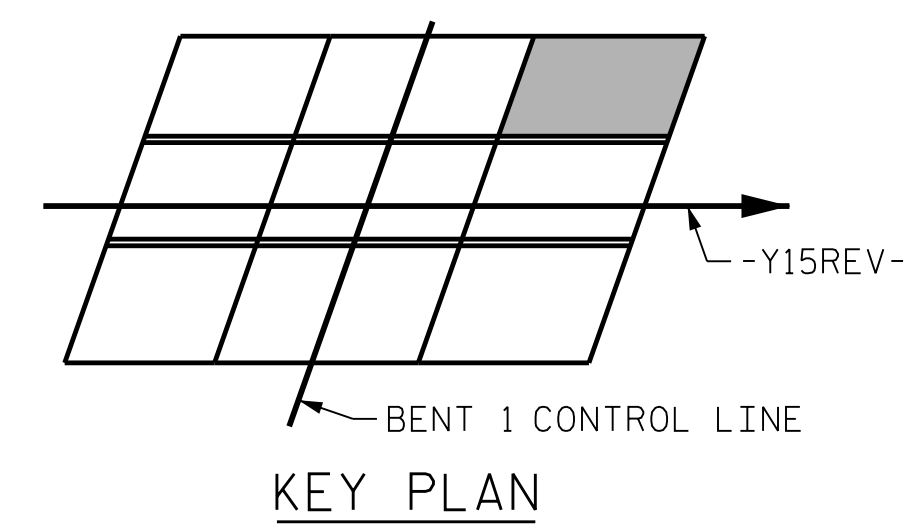

PROJECT NO. U-2579AB
 FORSYTH COUNTY
 STATION: 47+28.33 -Y15REV-
 SHEET 3 OF 12

STATE OF NORTH CAROLINA
 DEPARTMENT OF TRANSPORTATION
 RALEIGH

**SUPERSTRUCTURE
 PLAN OF SPANS**

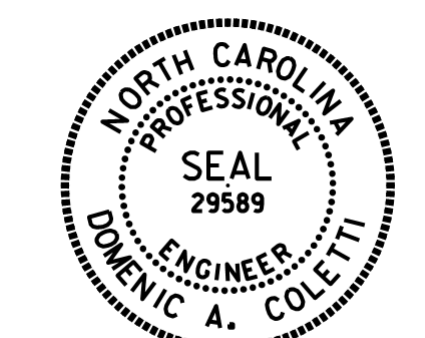

10/18/2021

■ = SEE "SUPERSTRUCTURE EXPANSION JOINT SEAL DETAILS" SHEET 1 OF 4 FOR PLACEMENT OF #4J1 BARS.

PARTIAL PLAN OF SPANS

SPAN B


TOTAL BRIDGE LENGTH = 245'-0" (FILL FACE TO FILL FACE)

129'-6" (SPAN B)

-Y15REV-

PLOT DRIVER: NCDOT...
 USER: PETERSON...
 DATE: 10/14/2021...
 FILE: ...SUPERSTRUCTURE_PLA

DES BY: M. NEHEISEL	DATE: 03/19	DWG BY: B. PETERSON	DATE: 03/19
DES CHK: S. NIFONG	DATE: 04/19	CHK BY: S. NIFONG	DATE: 05/19

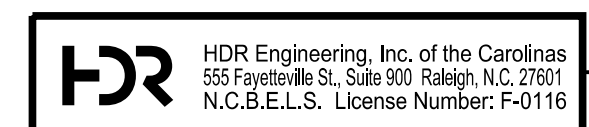

DOCUMENT NOT CONSIDERED FINAL
 UNLESS ALL SIGNATURES COMPLETED

REVISIONS					
NO.	BY:	DATE:	NO.	BY:	DATE:
1	--	--	3	--	--
2	--	--	4	--	--

SHEET NO. S03-12
 TOTAL SHEETS 61