


TOTAL BRIDGE LENGTH = 245'-0" (FILL FACE TO FILL FACE)

115'-6" (SPAN A)

129'-6" (SPAN B)

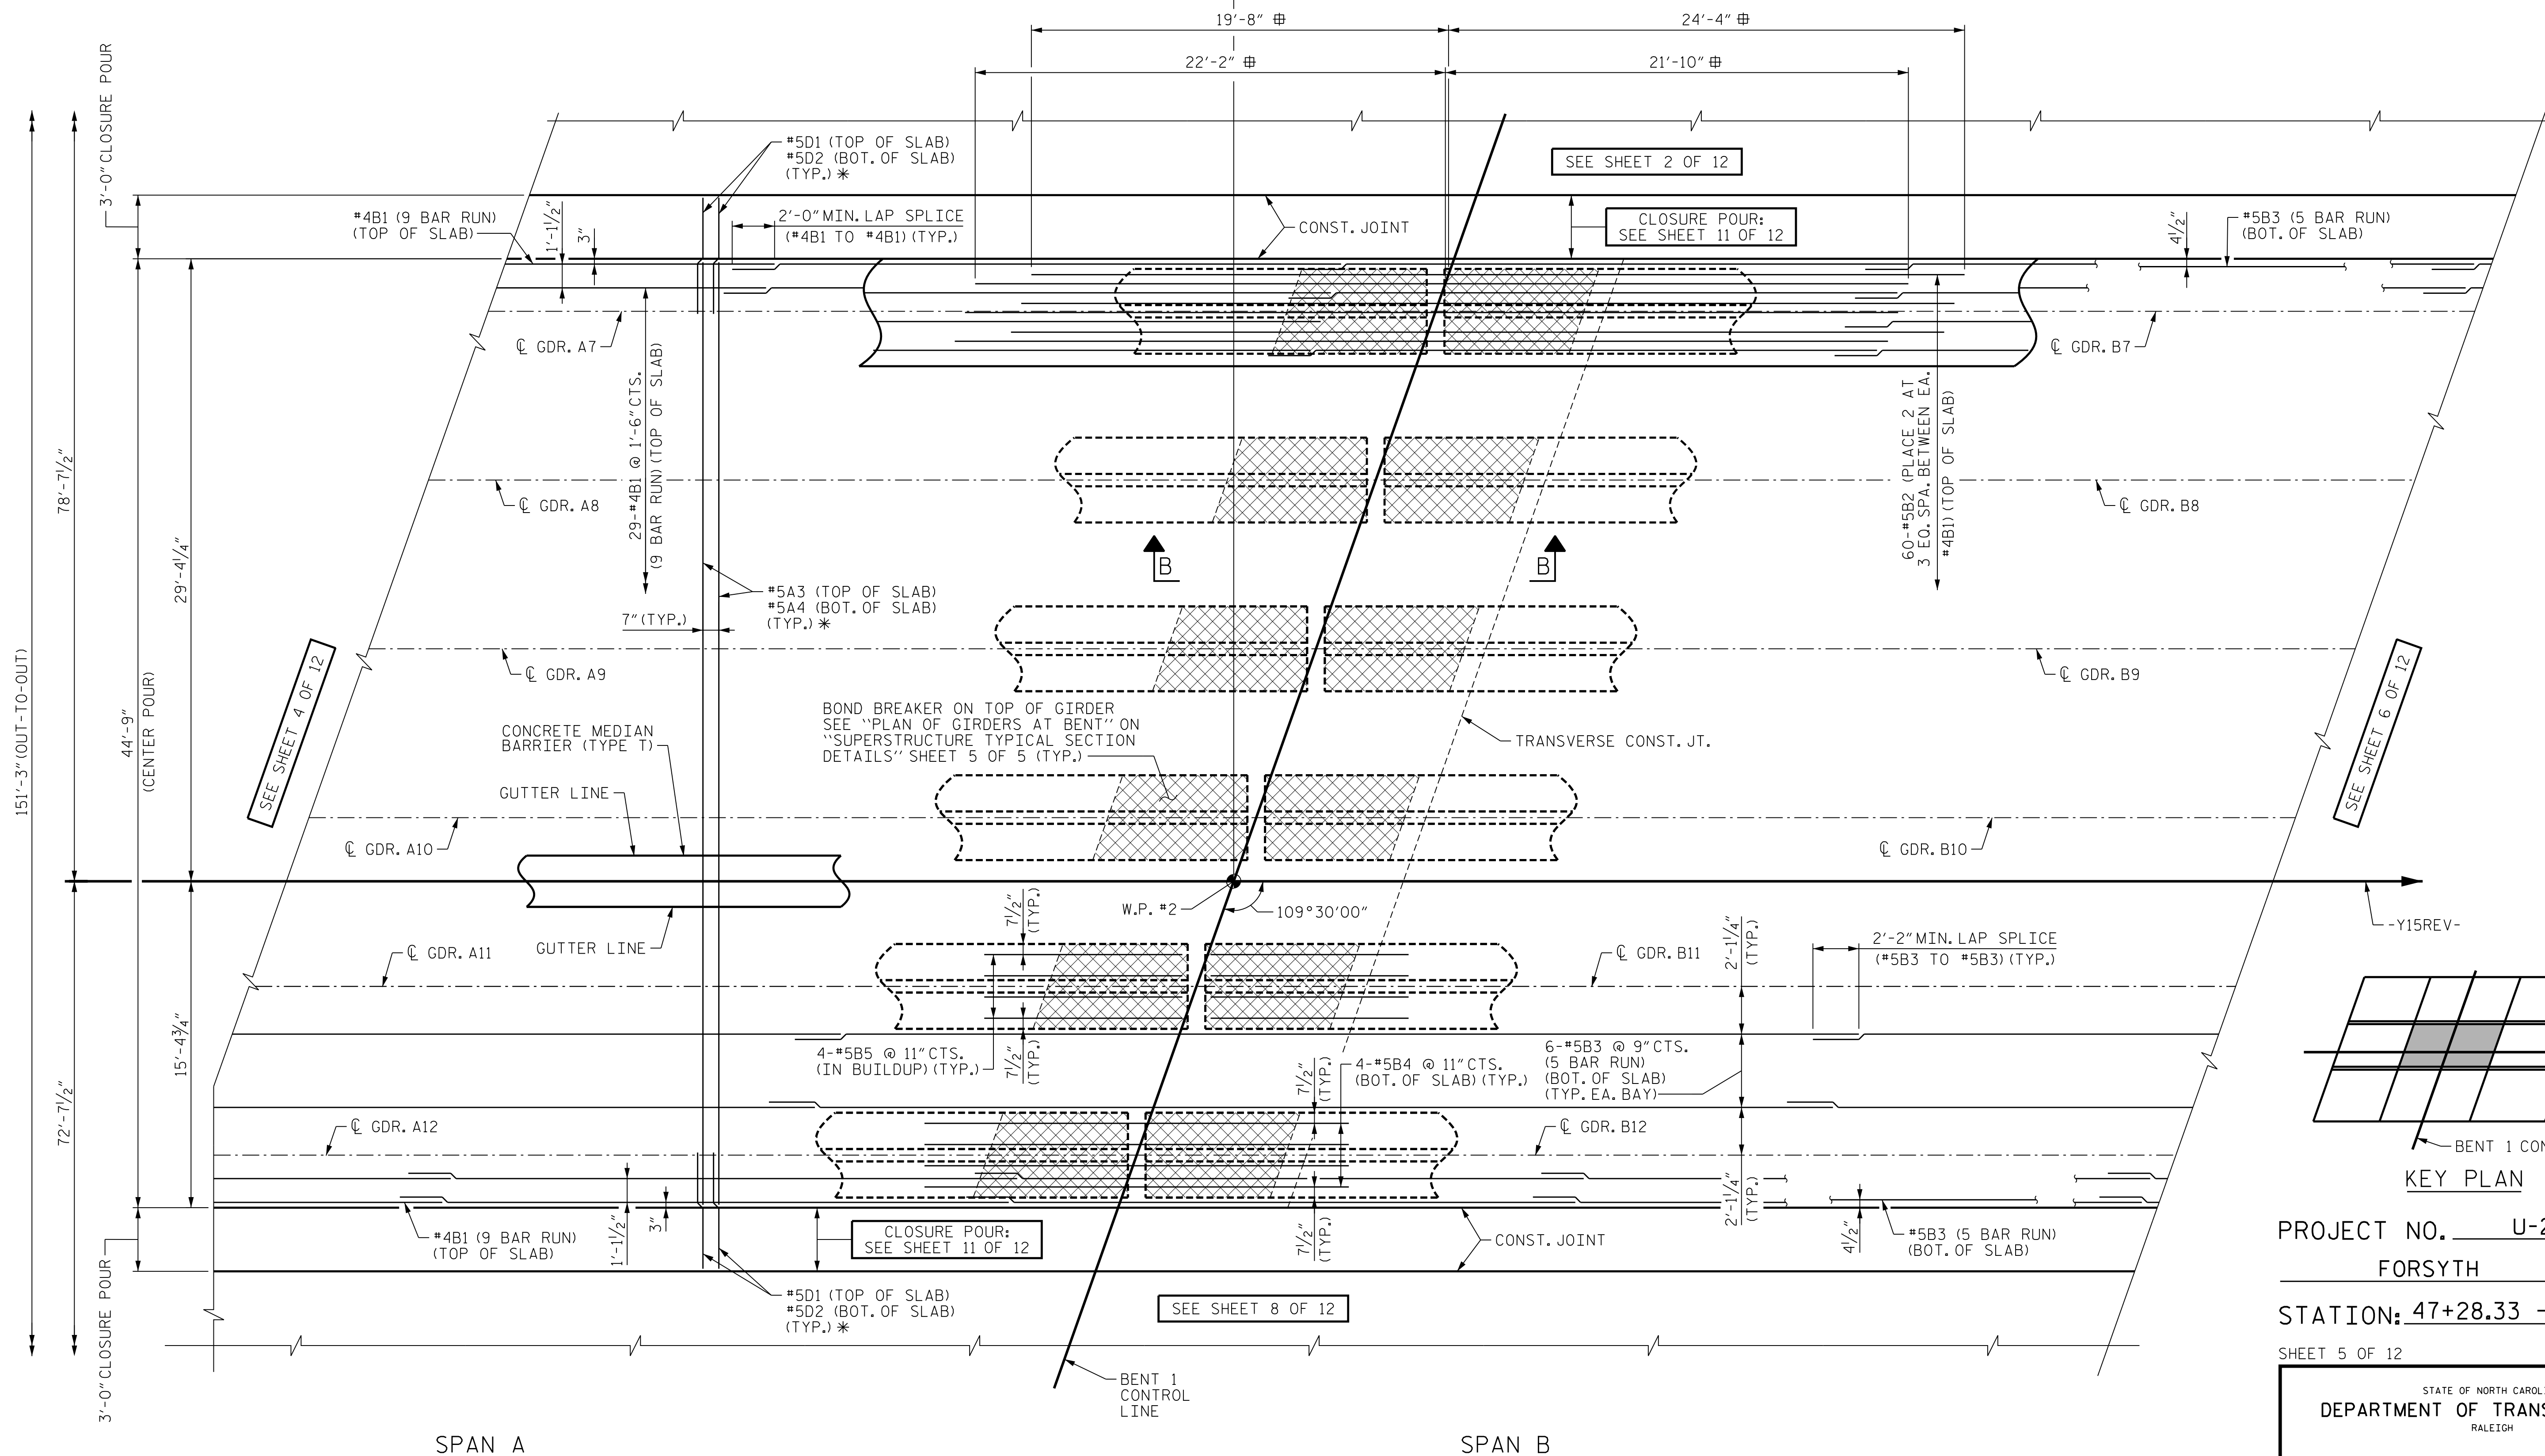


SEE SHEET 4 OF 12

SEE SHEET 2 OF 12

SEE SHEET 6 OF 12

SEE SHEET 8 OF 12

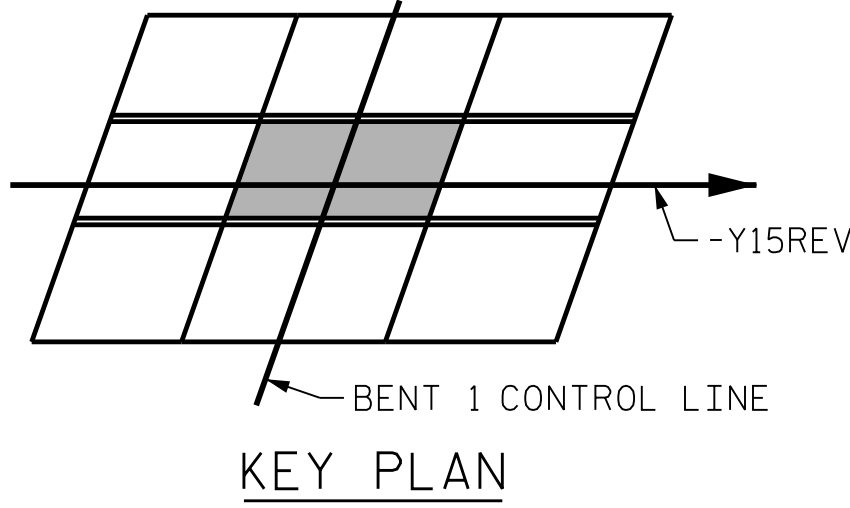

### PARTIAL PLAN OF SPANS

**NOTES**  
FOR SECTION B-B, SEE "SUPERSTRUCTURE TYPICAL SECTION DETAILS" SHEET 5 OF 5.

\* SEE SHEETS 4 AND 6 FOR PLACEMENT OF MAIN "A" BARS AND "D" DOWELS  
# STAGGER #5B2 BARS AS SHOWN IN EACH SPACE BETWEEN #4B1 BARS



10/18/2021

PROJECT NO. U-2579AB  
FORSYTH COUNTY  
STATION: 47+28.33 -Y15REV-  
SHEET 5 OF 12

STATE OF NORTH CAROLINA  
DEPARTMENT OF TRANSPORTATION  
RALEIGH

## SUPERSTRUCTURE PLAN OF SPANS

REVISIONS					
NO.	BY:	DATE:	NO.	BY:	DATE:
1	--	--	3	--	--
2	--	--	4	--	--

SHEET NO. 503-14  
TOTAL SHEETS 61

PLOT DRIVER: NCDOT\_pdf\_color\_eng-50dpi  
USER: PPETERSO DATE: 10/14/2021 TIME: 3:46:26 PM  
FILE: ...SUPERSTRUCTURE\_PLA

DES BY: M. NEIHEISEL	DATE: 03/19	DWG BY: B. PETERSON	DATE: 03/19
DES CHK: S. NIFONG	DATE: 04/19	CHK BY: S. NIFONG	DATE: 05/19

**HDR** HDR Engineering, Inc. of the Carolinas  
555 Fayetteville St., Suite 900 Raleigh, N.C. 27601  
N.C.B.E.L.S. License Number: F-0116

DOCUMENT NOT CONSIDERED FINAL  
UNLESS ALL SIGNATURES COMPLETED