



PLOT DRIVER: NCDOT... PENTABLE: NCDOT STRUCTURES DEFAULT... USER: PETERSON... DATE: 10/14/2021... TIME: 3:46:31 PM... FILE: ...SUPERSTRUCTURE_PLA

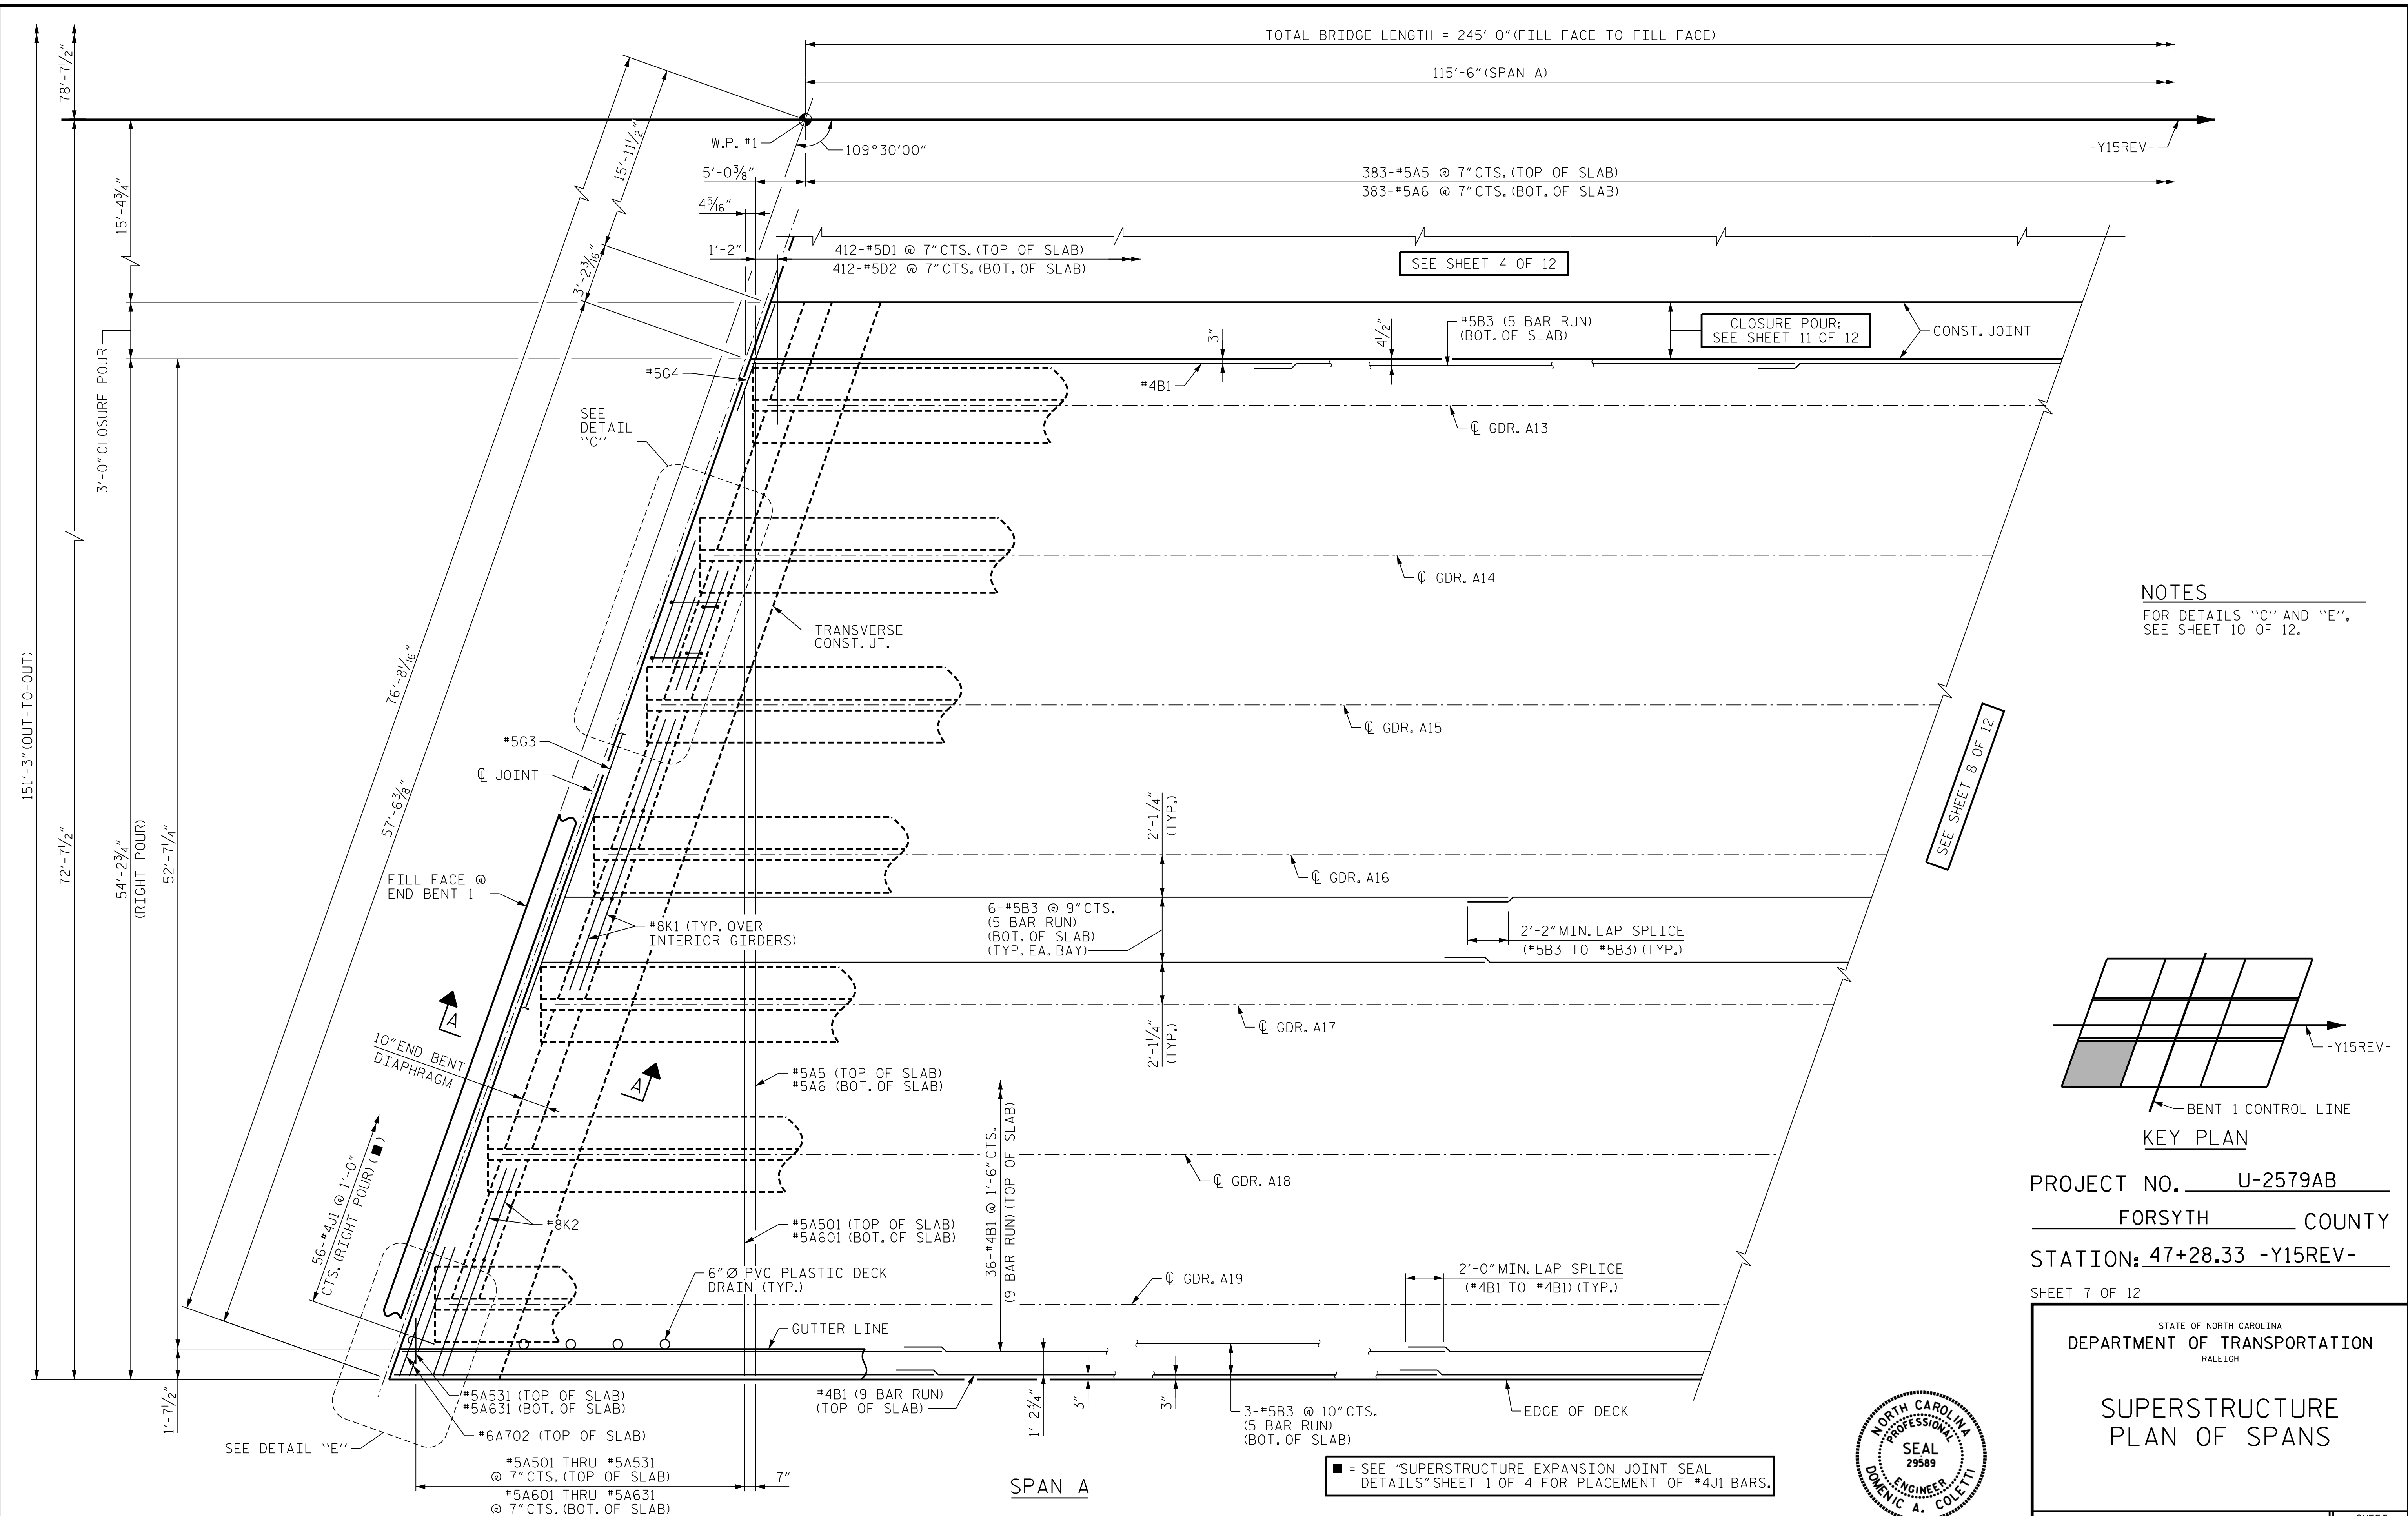

TOTAL BRIDGE LENGTH = 245'-0" (FILL FACE TO FILL FACE)

115'-6" (SPAN A)

NOTES
FOR DETAILS "C" AND "E",
SEE SHEET 10 OF 12.

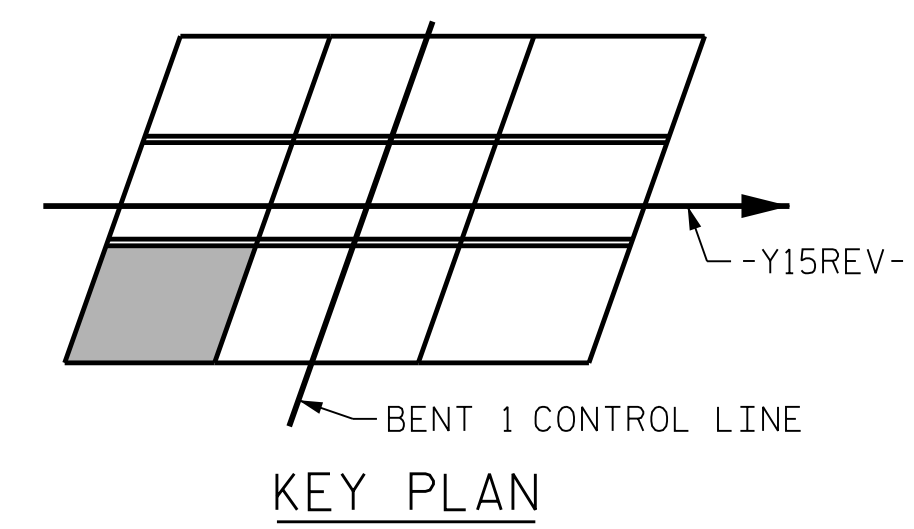

PROJECT NO. U-2579AB
FORSYTH COUNTY
STATION: 47+28.33 -Y15REV-
SHEET 7 OF 12




10/18/2021

SEE "SUPERSTRUCTURE EXPANSION JOINT SEAL DETAILS" SHEET 1 OF 4 FOR PLACEMENT OF #4J1 BARS.

PARTIAL PLAN OF SPANS

Table with columns: DES BY, DATE, DWG BY, DATE, DES CHK, DATE. Includes names M. NEIHEISEL, B. PETERSON, S. NIFONG and dates 03/19, 04/19, 05/19.

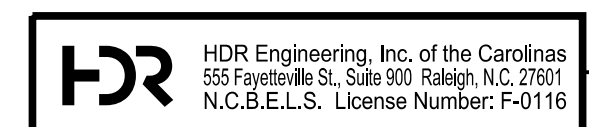

DOCUMENT NOT CONSIDERED FINAL UNLESS ALL SIGNATURES COMPLETED

Table with columns: NO., BY, DATE, NO., BY, DATE. Includes revision numbers 1, 2, 3, 4 and names.

SHEET NO. 503-16 TOTAL SHEETS 61