


**NOTES**  
FOR SECTION B-B, SEE  
"SUPERSTRUCTURE TYPICAL  
SECTION DETAILS"  
SHEET 5 OF 5.

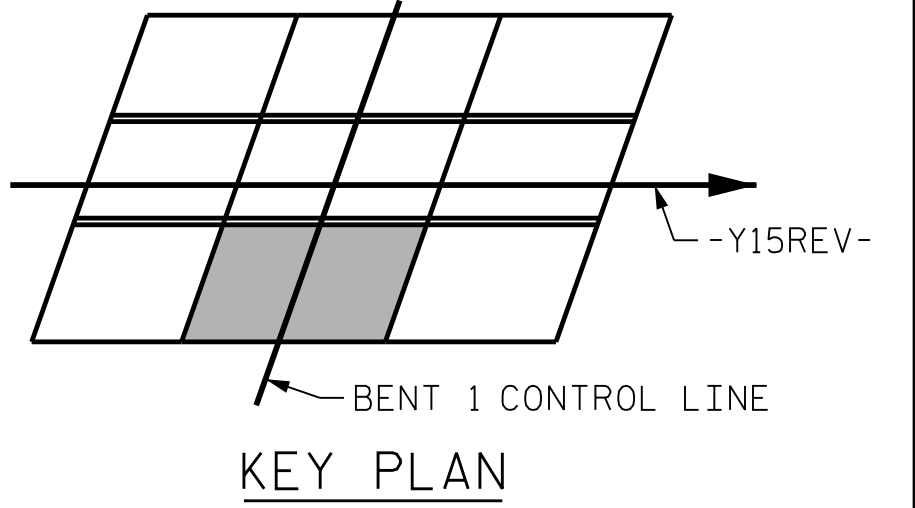

PROJECT NO. U-2579AB  
FORSYTH COUNTY  
STATION: 47+28.33 -Y15REV-

SHEET 8 OF 12

STATE OF NORTH CAROLINA  
DEPARTMENT OF TRANSPORTATION  
RALEIGH

**SUPERSTRUCTURE  
PLAN OF SPANS**



\* SEE SHEETS 7 AND 9 FOR PLACEMENT  
OF MAIN "A" BARS AND "D" DOWELS

# STAGGER #5B2 BARS AS SHOWN IN  
EACH SPACE BETWEEN #4B1 BARS



DOCUMENT NOT CONSIDERED FINAL  
UNLESS ALL SIGNATURES COMPLETED

REVISIONS					
NO.	BY:	DATE:	NO.	BY:	DATE:
1	--	--	3	--	--
2	--	--	4	--	--

PLOT DRIVER: NCDOT\_pdf\_color\_eng\_50dpi  
USER: PPETERSO DATE: 10/14/2021 TIME: 3:46:33 PM  
FILE: ...SUPERSTRUCTURE\_PLA

DES BY: M. NEHEISEL	DATE: 03/19	DWG BY: B. PETERSON	DATE: 03/19
DES CHK: S. NIFONG	DATE: 04/19	CHK BY: S. NIFONG	DATE: 05/19

SHEET NO. 503-17  
TOTAL SHEETS 61