



TOTAL BRIDGE LENGTH = 245'-0" (FILL FACE TO FILL FACE)

129'-6" (SPAN B)

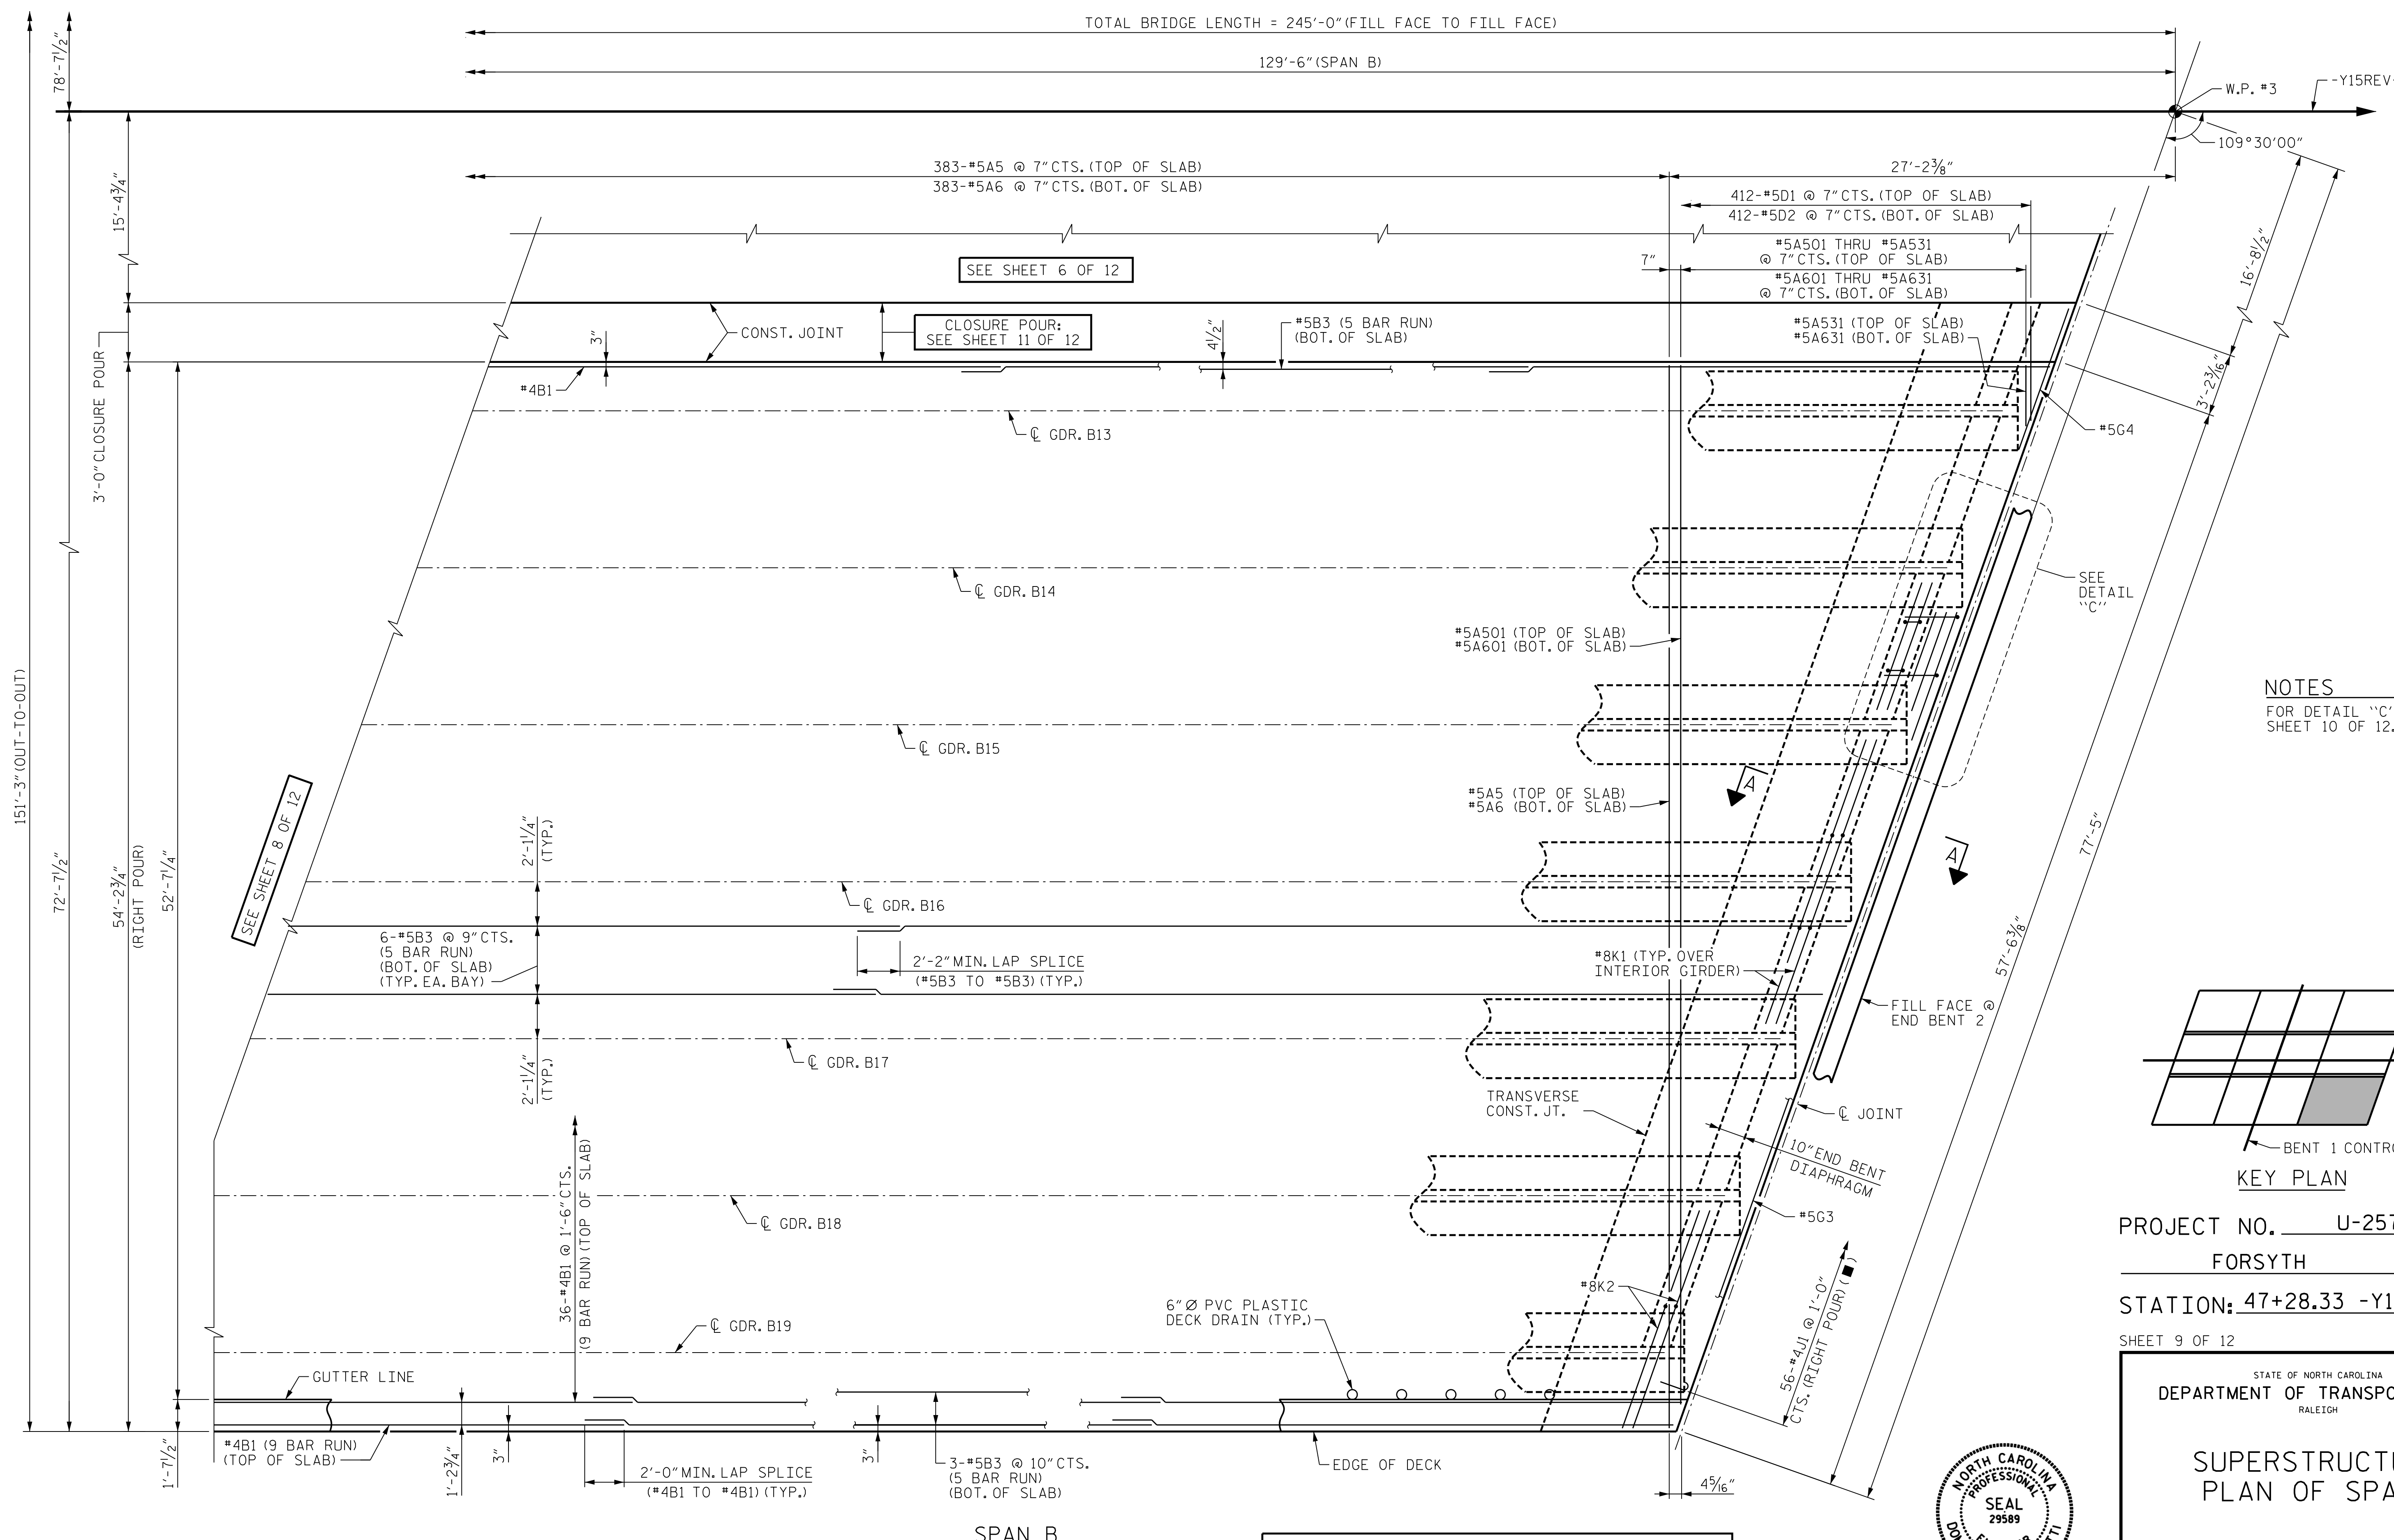

NOTES
FOR DETAIL 'C', SEE SHEET 10 OF 12.

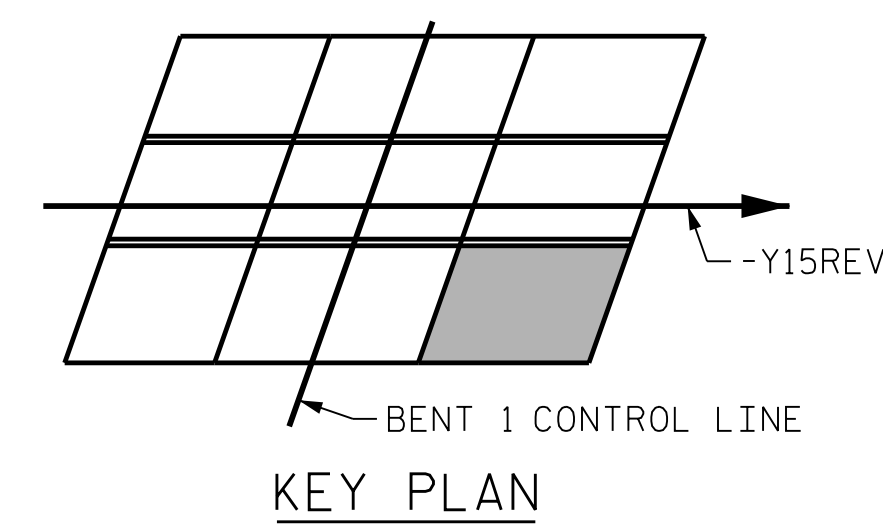

PROJECT NO. U-2579AB
 FORSYTH COUNTY
 STATION: 47+28.33 -Y15REV-
 SHEET 9 OF 12



STATE OF NORTH CAROLINA
 DEPARTMENT OF TRANSPORTATION
 RALEIGH

SUPERSTRUCTURE PLAN OF SPANS

■ = SEE "SUPERSTRUCTURE EXPANSION JOINT SEAL DETAILS" SHEET 1 OF 4 FOR PLACEMENT OF #4J1 BARS.

SPAN B
 PARTIAL PLAN OF SPANS

DES BY: M. NEHEISEL	DATE: 03/19	DWG BY: B. PETERSON	DATE: 03/19
DES CHK: S. NIFONG	DATE: 04/19	CHK BY: S. NIFONG	DATE: 05/19



10/18/2021
 DOCUMENT NOT CONSIDERED FINAL
 UNLESS ALL SIGNATURES COMPLETED

REVISIONS					
NO.	BY:	DATE:	NO.	BY:	DATE:
1	--	--	3	--	--
2	--	--	4	--	--

SHEET NO. 503-18
 TOTAL SHEETS 61

PLOT DRIVER: NCDOT_pdf_color_eng-50dpi
 USER: PPETERSO DATE: 10/14/2021 TIME: 3:46:35 PM
 FILE: ...SUPERSTRUCTURE_PLA