


PLAN OF CLOSURE POUR
(TYPICAL AT EACH CLOSURE POUR)

* SEE SHEETS 1-9 FOR PLACEMENT
STAGGER #5B2 BARS AS SHOWN IN EACH SPACE BETWEEN #4B1 BARS

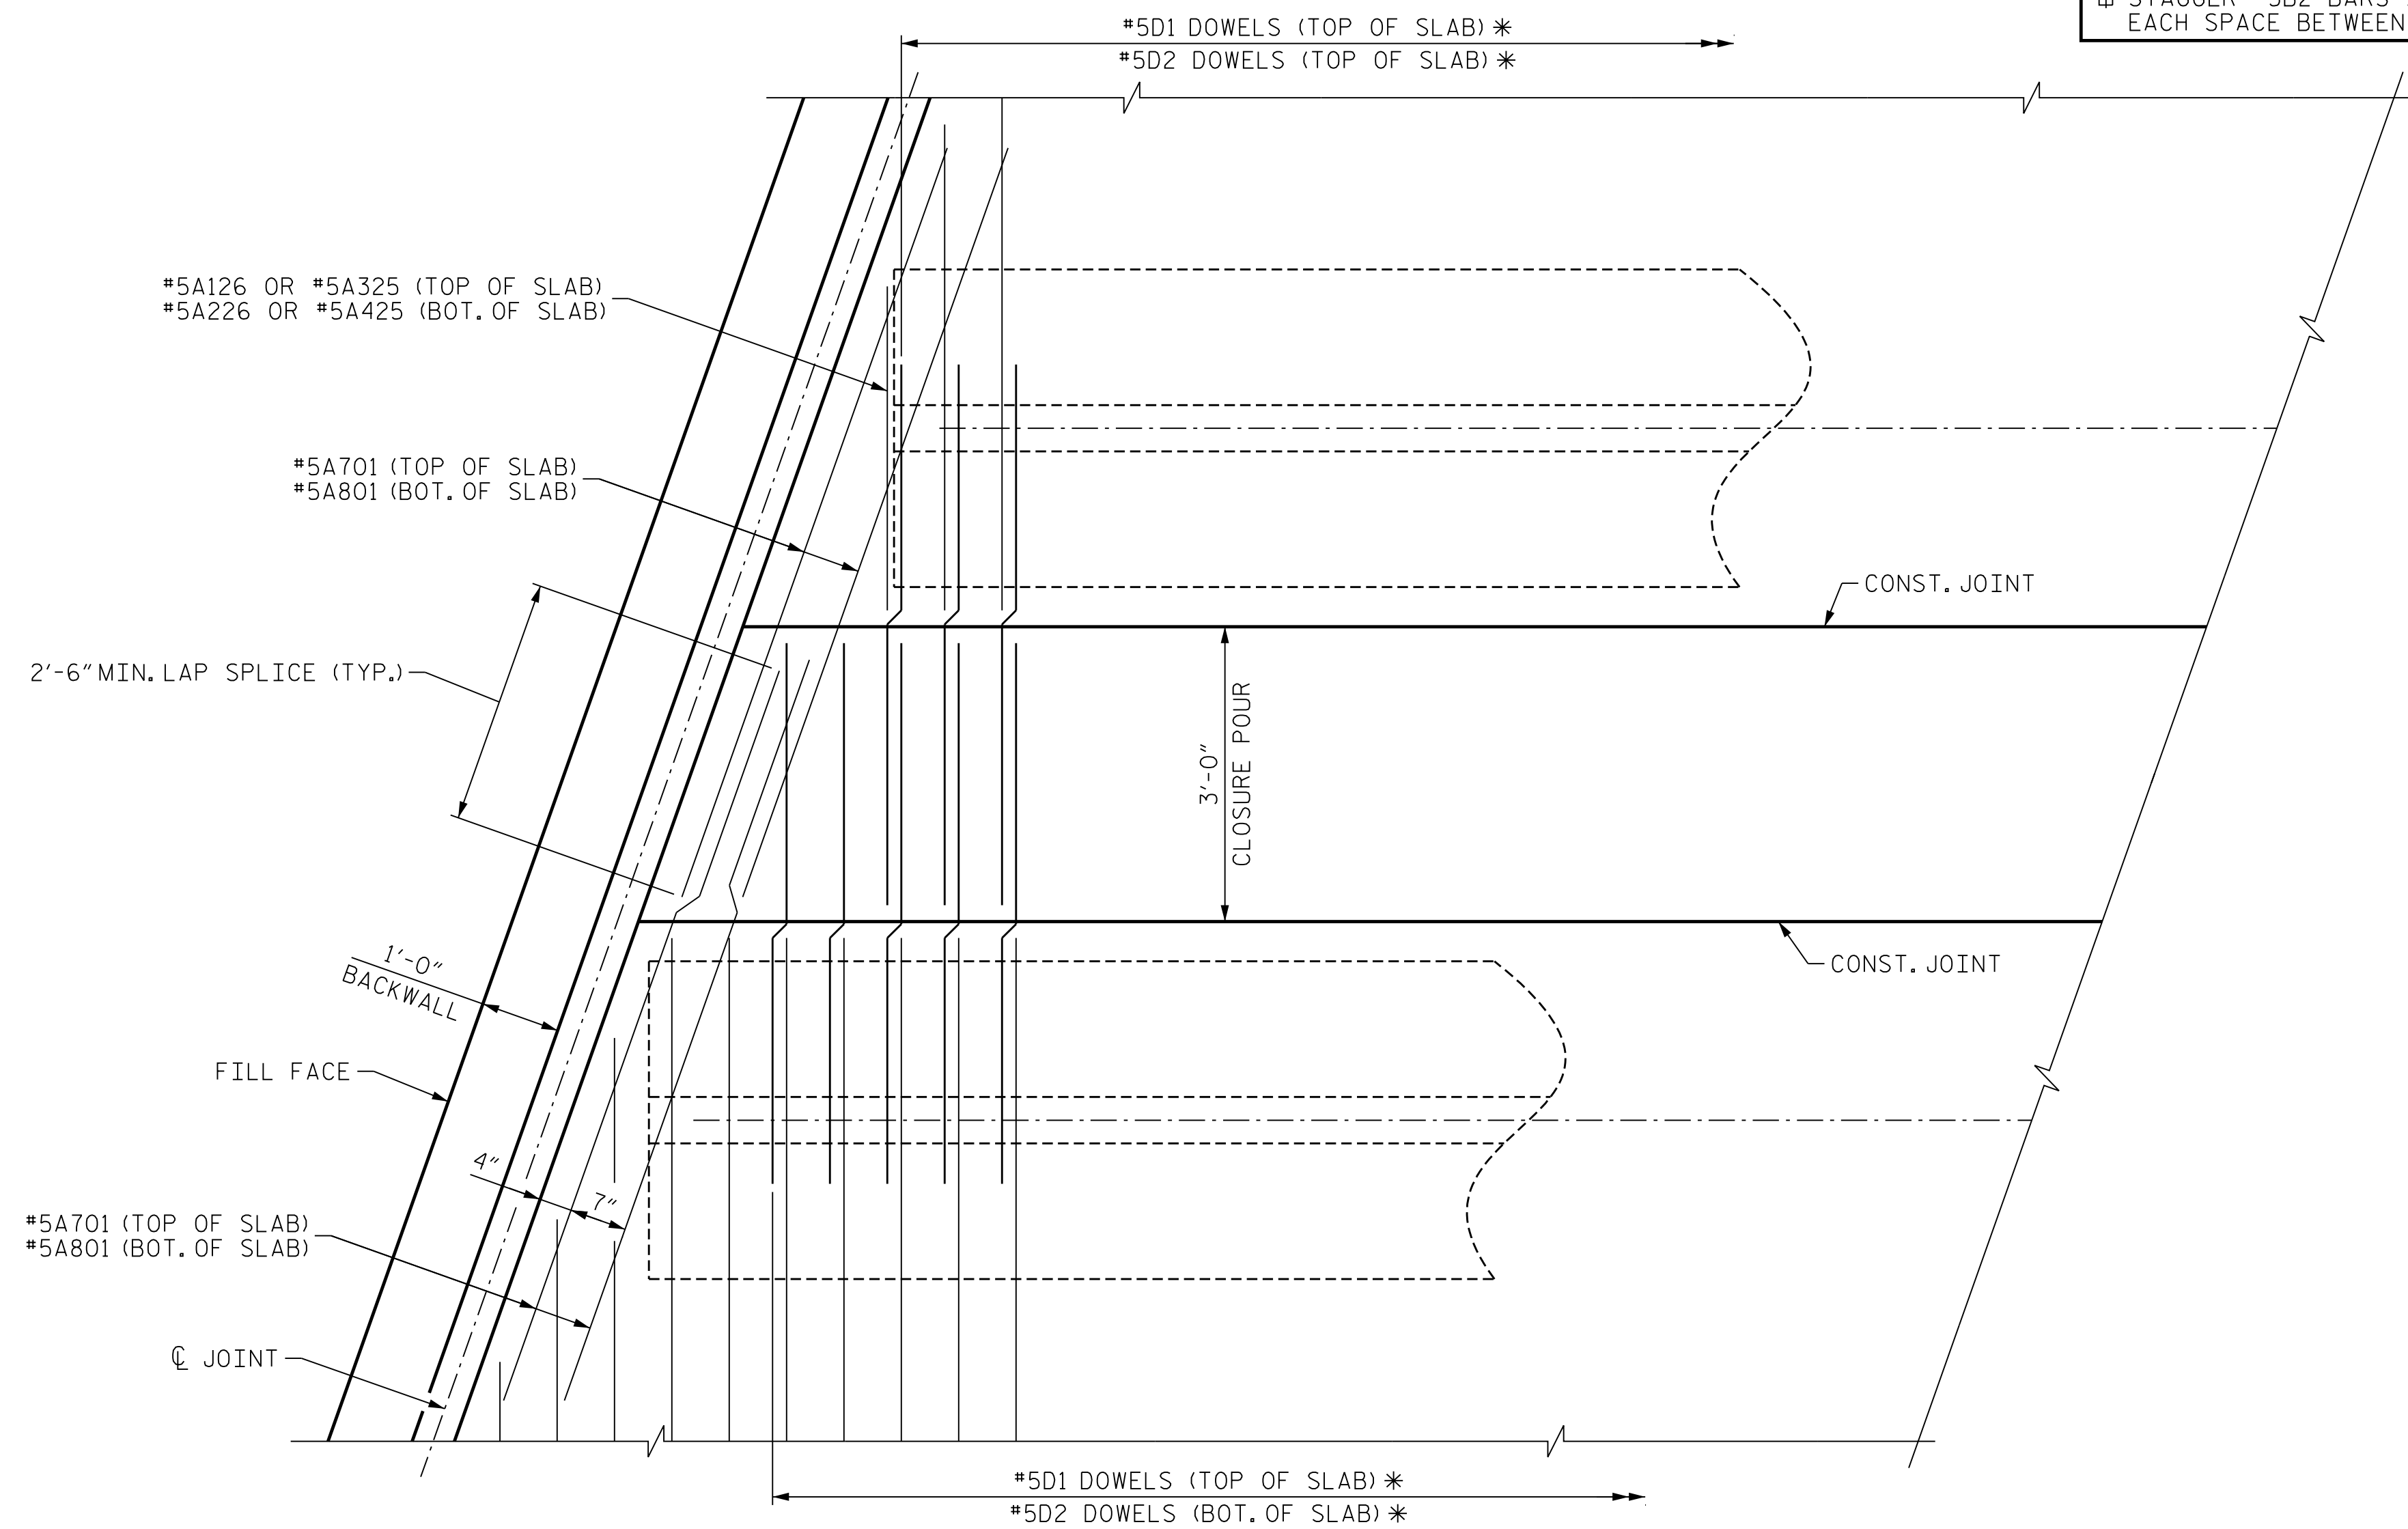

DETAIL "F"

(END BENT 1 SHOWN, END BENT 2 SIMILAR)
("B" BARS NOT SHOWN FOR CLARITY)

PROJECT NO. U-2579AB
FORSYTH COUNTY
STATION: 47+28.33 -Y15REV-
SHEET 11 OF 12

STATE OF NORTH CAROLINA
DEPARTMENT OF TRANSPORTATION
RALEIGH

**SUPERSTRUCTURE
PLAN OF SPANS
DETAILS**



Dominic A. Coletti 10/18/2021

REVISIONS						SHEET NO. 503-20
NO.	BY:	DATE:	NO.	BY:	DATE:	
1	--	--	3	--	--	TOTAL SHEETS 61
2	--	--	4	--	--	

HDR HDR Engineering, Inc. of the Carolinas
555 Fayetteville St., Suite 900 Raleigh, N.C. 27601
N.C.B.E.L.S. License Number: F-0116

**DOCUMENT NOT CONSIDERED FINAL
UNLESS ALL SIGNATURES COMPLETED**

PLOT DRIVER: NCDOT_pdf_color_eng-50.ppt
PENTABLE: NCDOT_STRUCTURES_DEFAULT_PEN.tbl
USER: PPETERSO DATE: 10/14/2021 TIME: 3:47:07 PM
FILE: ... \SUPERSTRUCTURE_PLA

DES BY: <u>M. NEHEISEL</u>	DATE: <u>03/19</u>	DWG BY: <u>B. PETERSON</u>	DATE: <u>03/19</u>
DES CHK: <u>S. NIFONG</u>	DATE: <u>04/19</u>	CHK BY: <u>S. NIFONG</u>	DATE: <u>05/19</u>