


FOR BARRIER RAIL ON APPROACH SLAB DETAILS, SEE "STANDARD BRIDGE APPROACH SLAB DETAILS" SHEET (TYP.)

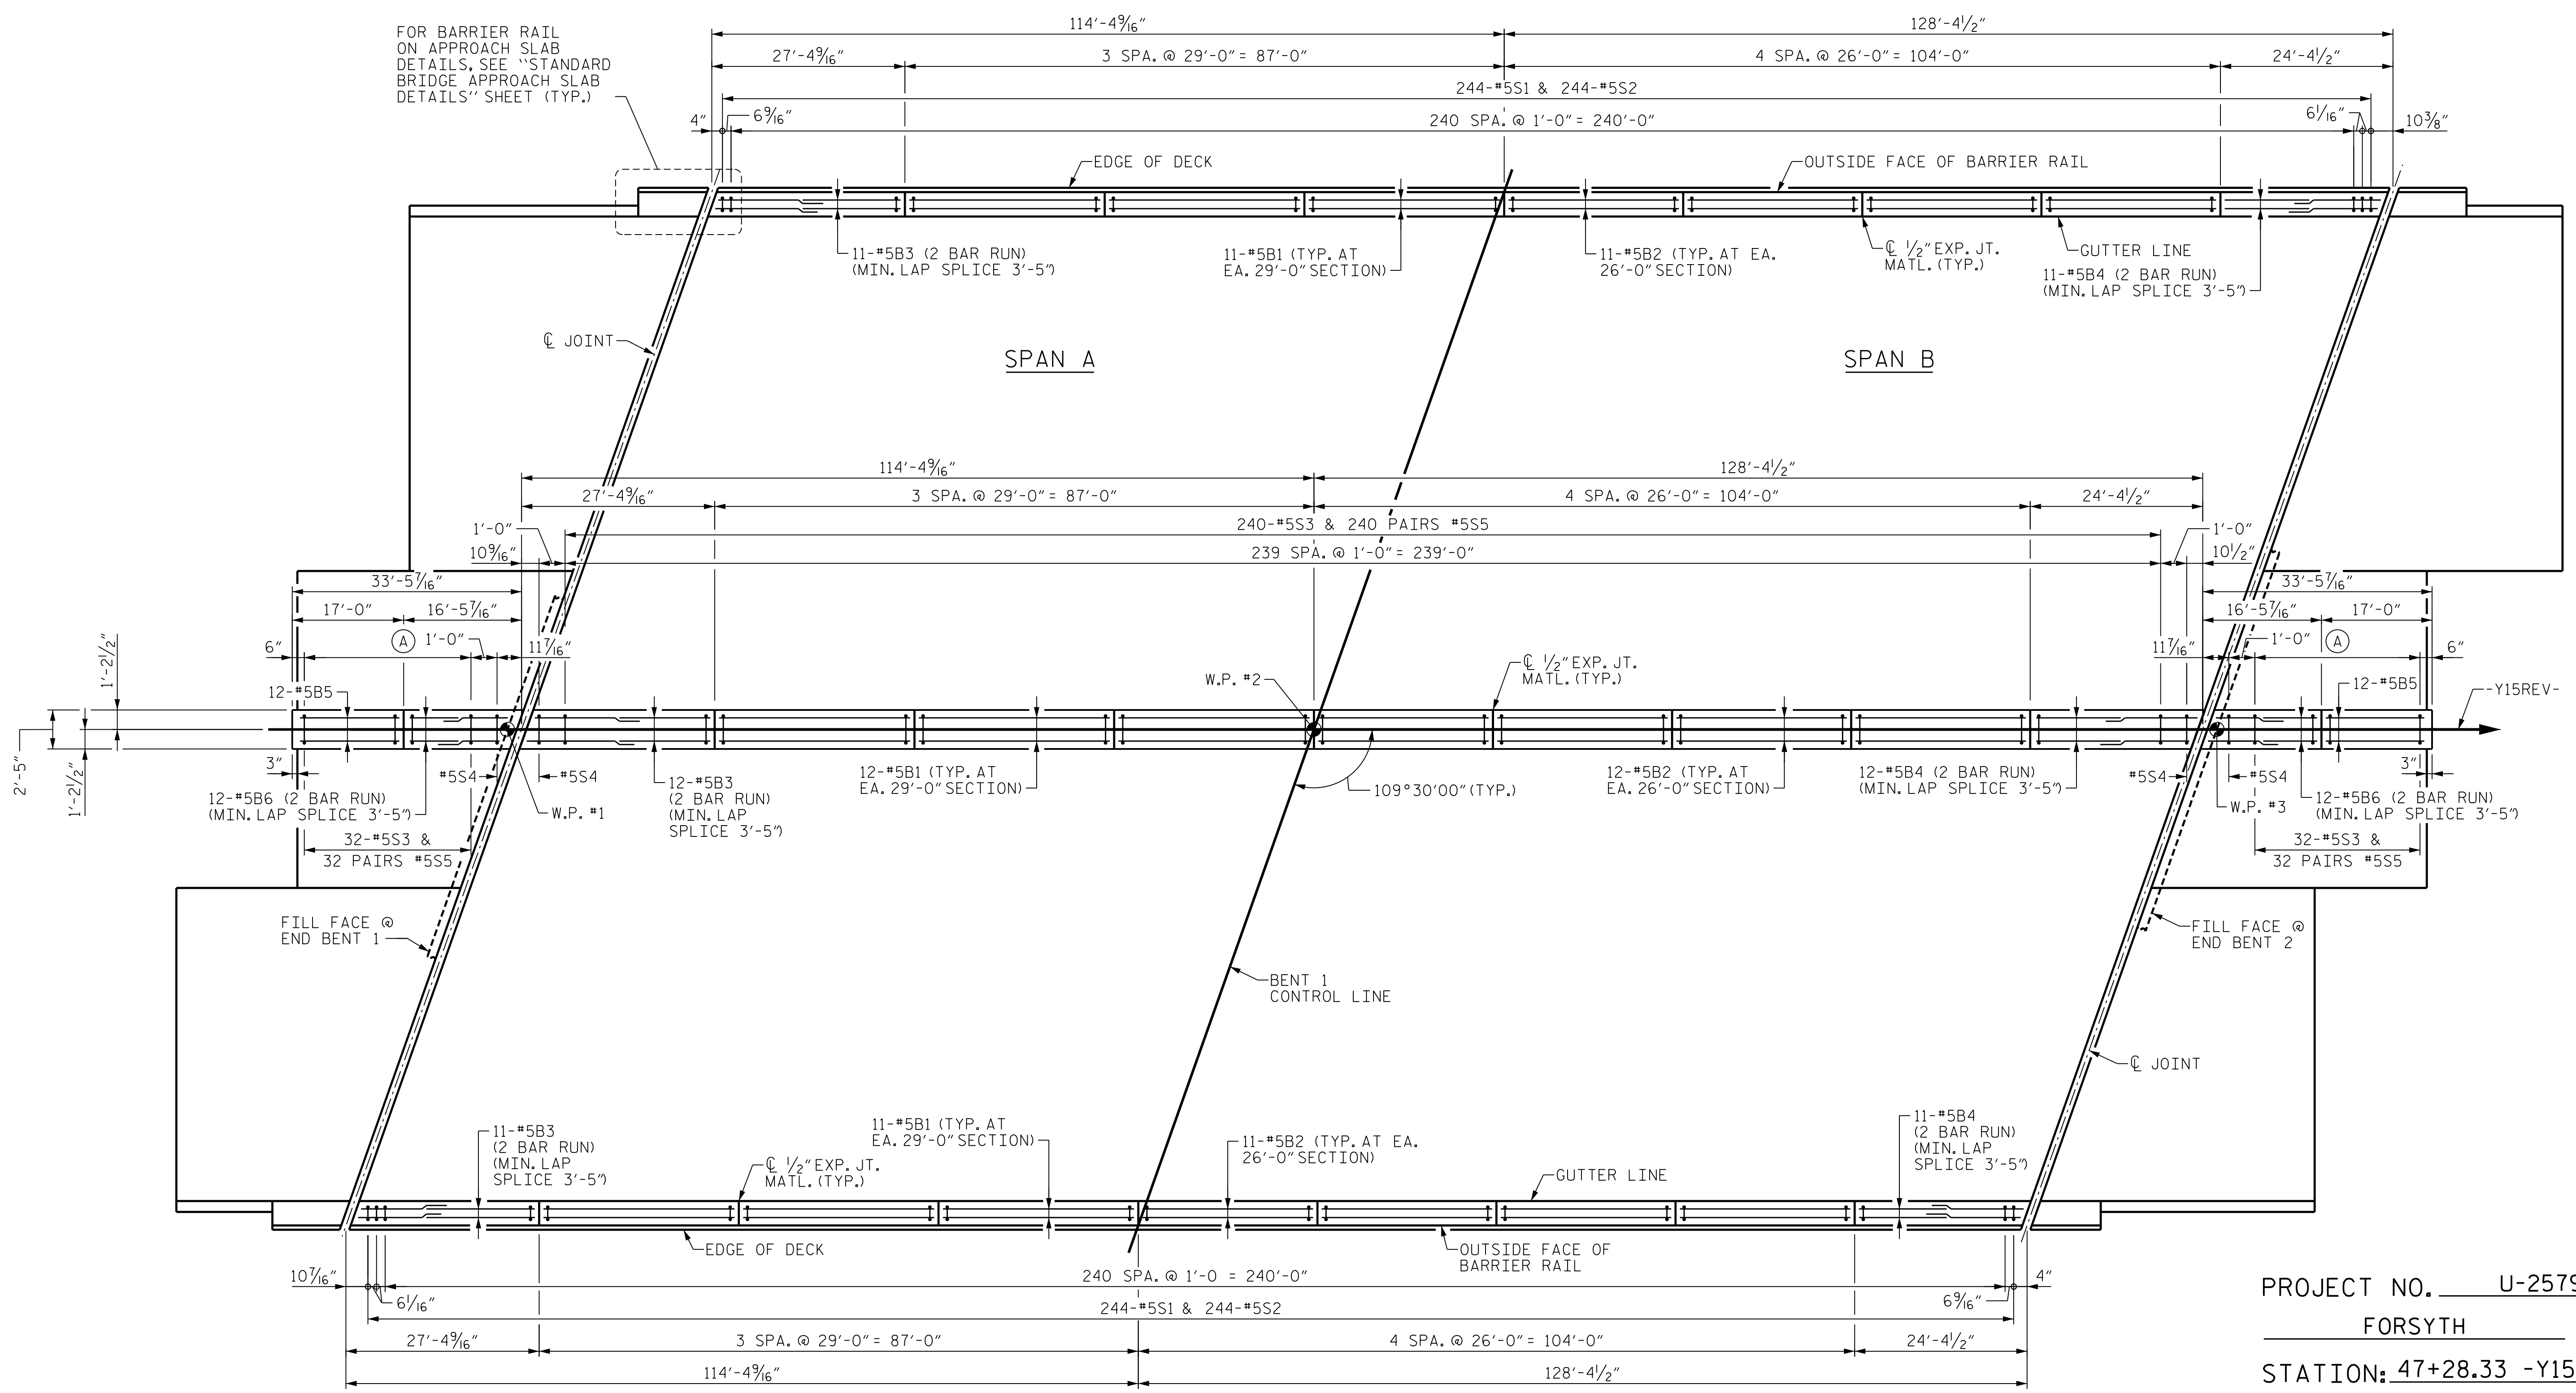

PLAN OF BARRIER RAILS AND MEDIAN BARRIER

ALL DIMENSIONS FOR BARRIER RAIL ARE MEASURED ALONG THE OUTSIDE FACE OF THE BARRIER RAIL.
ALL DIMENSIONS FOR MEDIAN BARRIER ARE MEASURED ALONG THE C OF THE MEDIAN BARRIER.

(A) 31 SPA. @ 1'-0" = 31'-0"

PROJECT NO. U-2579AB
FORSYTH COUNTY
STATION: 47+28.33 -Y15REV-

SHEET 1 OF 2



10/18/2021


STATE OF NORTH CAROLINA
DEPARTMENT OF TRANSPORTATION
RALEIGH

**SUPERSTRUCTURE
CONCRETE BARRIER RAIL
AND CONCRETE
MEDIAN BARRIER**

REVISIONS						SHEET NO. 503-29 TOTAL SHEETS 61
NO.	BY:	DATE:	NO.	BY:	DATE:	
1	--	--	3	--	--	
2	--	--	4	--	--	

PLOT DRIVER: NCDOT... PENTABLE: NCDOT... USER: PPEITERSO... DATE: 10/14/2021... FILE: ...SUPERSTRUCTURE CON

DES BY: A. MILLER	DATE: 04/19	DWG BY: M. SELLS	DATE: 03/19
DES CHK: M. NEIHEISEL	DATE: 05/19	CHK BY: M. NEIHEISEL	DATE: 05/19

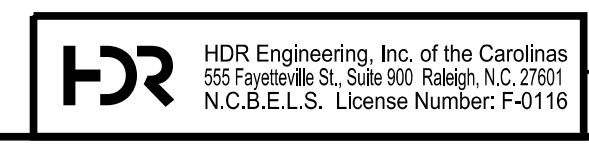

DOCUMENT NOT CONSIDERED FINAL UNLESS ALL SIGNATURES COMPLETED