


NOTES

FOR SECTIONS C-C, D-D AND E-E, SEE "SUBSTRUCTURE END BENT 1 SECTIONS AND DETAILS" SHEET 5 OF 6.

ELEVATIONS MARKED WITH AN ASTERISK (*) ARE GIVEN AT THE FRONT OF THE CAP. SEE SECTION A-A FOR MORE INFORMATION.

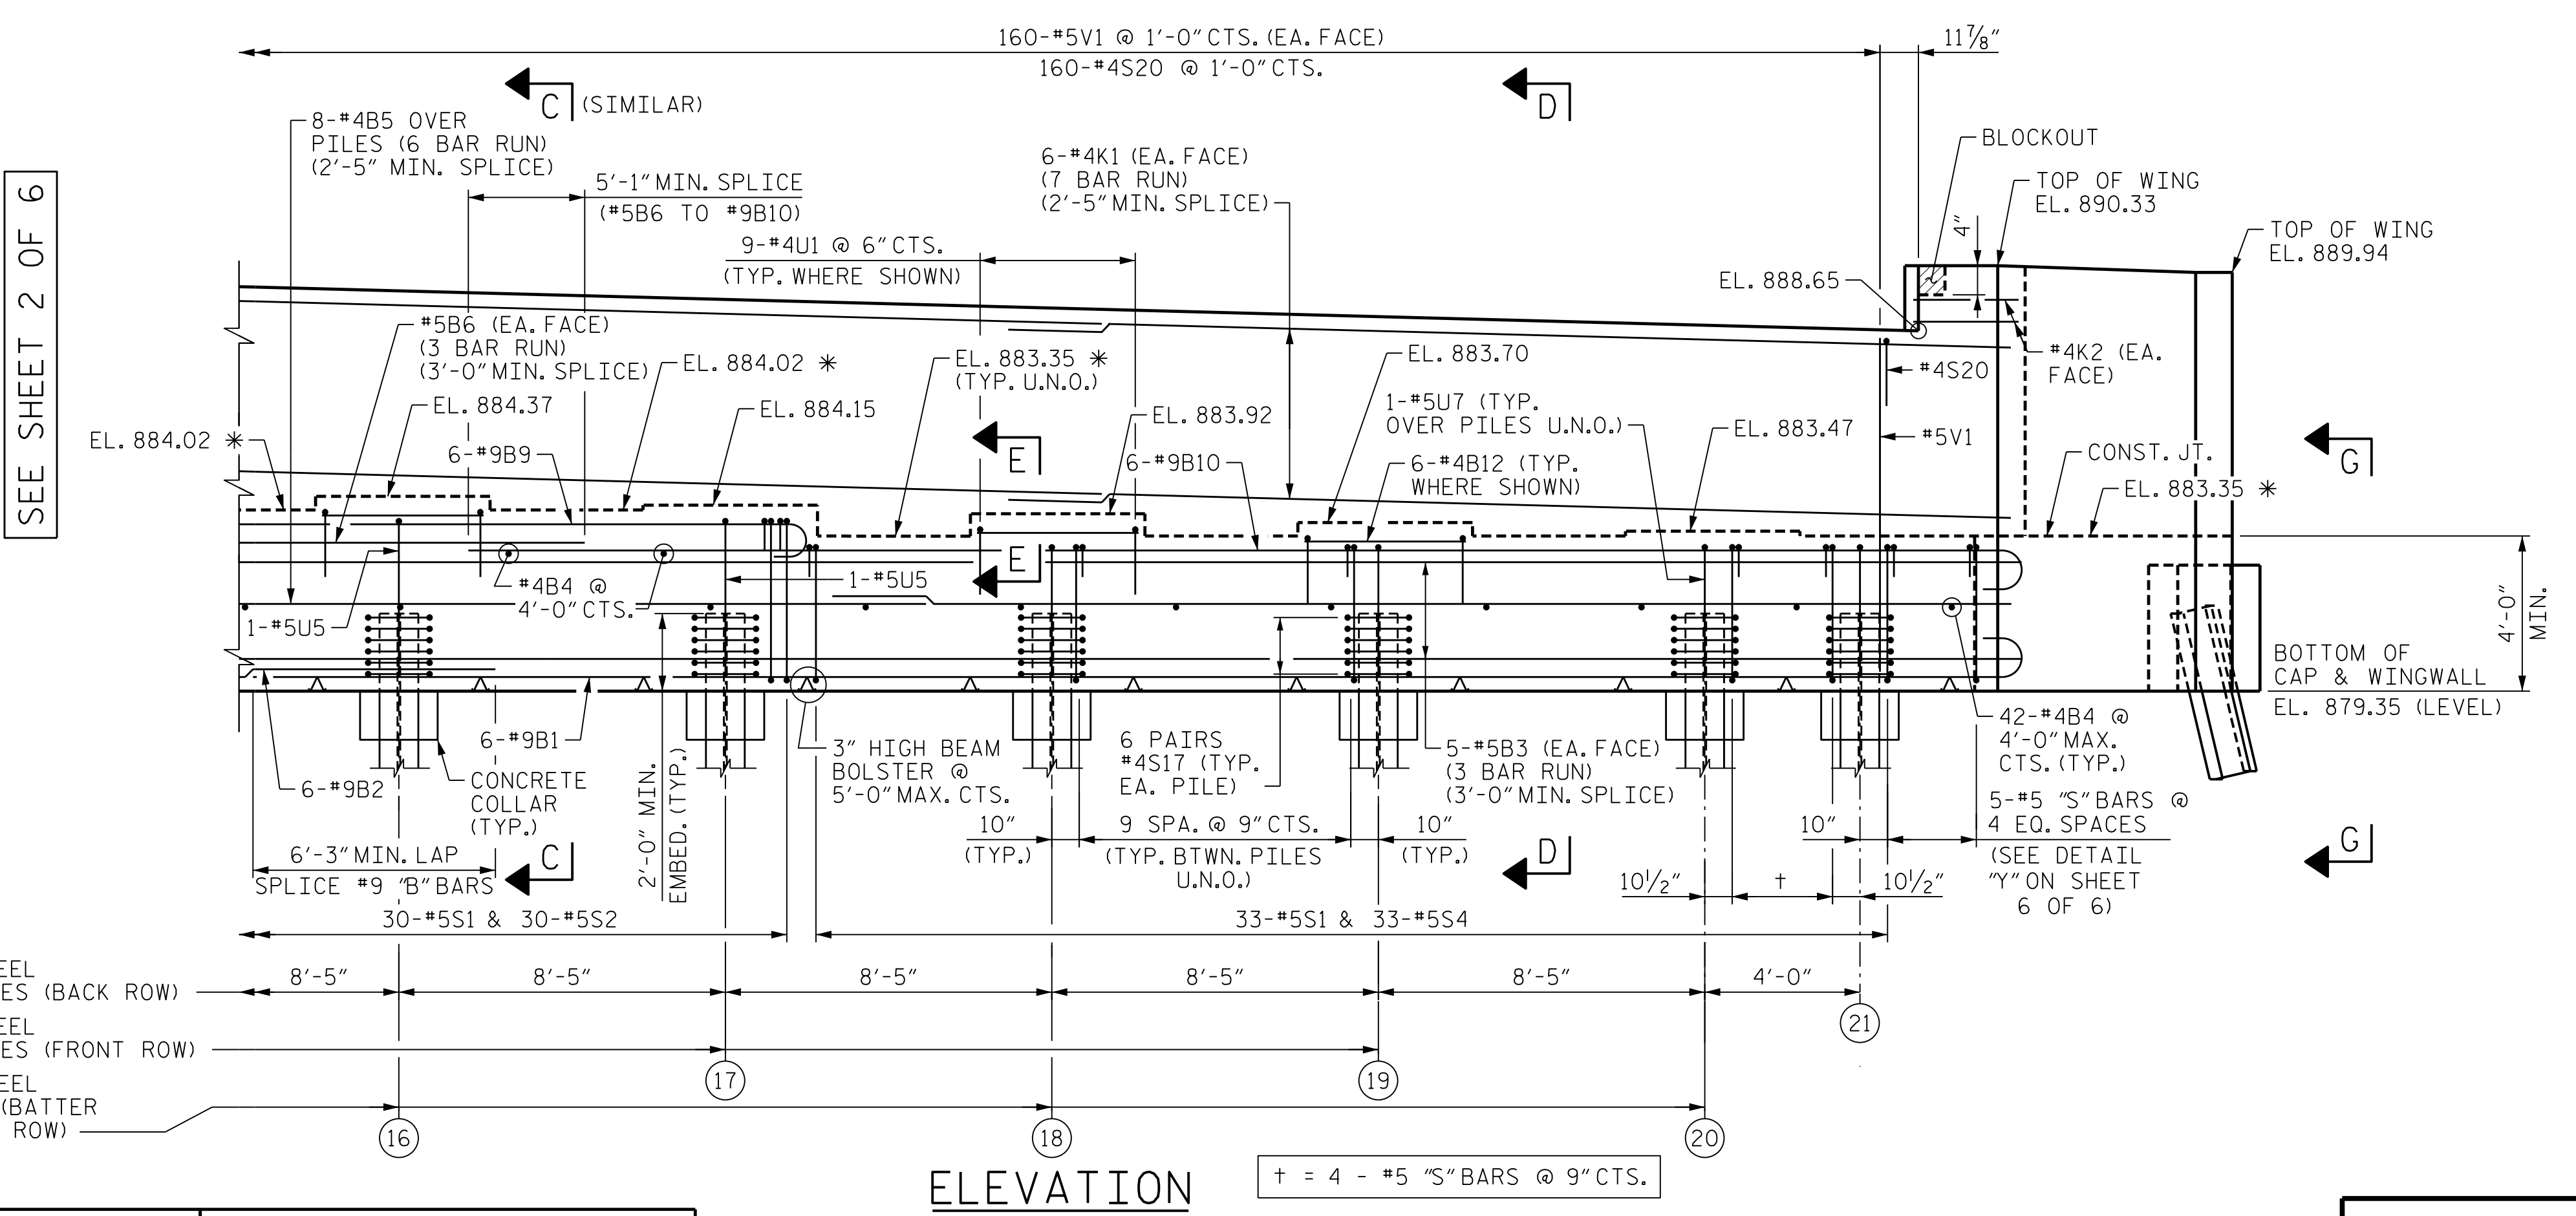

PROJECT NO. U-2579AB

FORSYTH COUNTY

STATION: 47+28.33 -Y15REV-

SHEET 3 OF 6




10/11/2021

STATE OF NORTH CAROLINA
DEPARTMENT OF TRANSPORTATION
RALEIGH

**SUBSTRUCTURE
END BENT 1**

DES BY: S. NIFONG	DATE: 02/19	DWG BY: B. PETERSON	DATE: 02/19
DES CHK: M. NEIHEISEL	DATE: 02/19	CHK BY: M. NEIHEISEL	DATE: 05/19

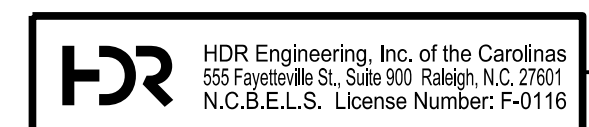

DOCUMENT NOT CONSIDERED FINAL UNLESS ALL SIGNATURES COMPLETED

REVISIONS					
NO.	BY:	DATE:	NO.	BY:	DATE:
1	--	--	3	--	--
2	--	--	4	--	--

SHEET NO. 503-41
TOTAL SHEETS 61

PLOT DRIVER: NCDOT STRUCTURES DEFAULT PLOTTER.plt
 USER: DCARTER
 DATE: 3/30/2021
 TIME: 5:56:13 PM
 FILE: ...SUBSTRUCTURE END B