



**NOTES**  
 FOR SECTIONS C-C, D-D AND E-E, SEE "SUBSTRUCTURE END BENT 2 SECTION AND DETAILS" SHEET 5 OF 6.  
 ELEVATIONS MARKED WITH AN ASTERISK (\*) ARE GIVEN AT THE FRONT OF THE CAP. SEE SECTION A-A FOR MORE INFORMATION.

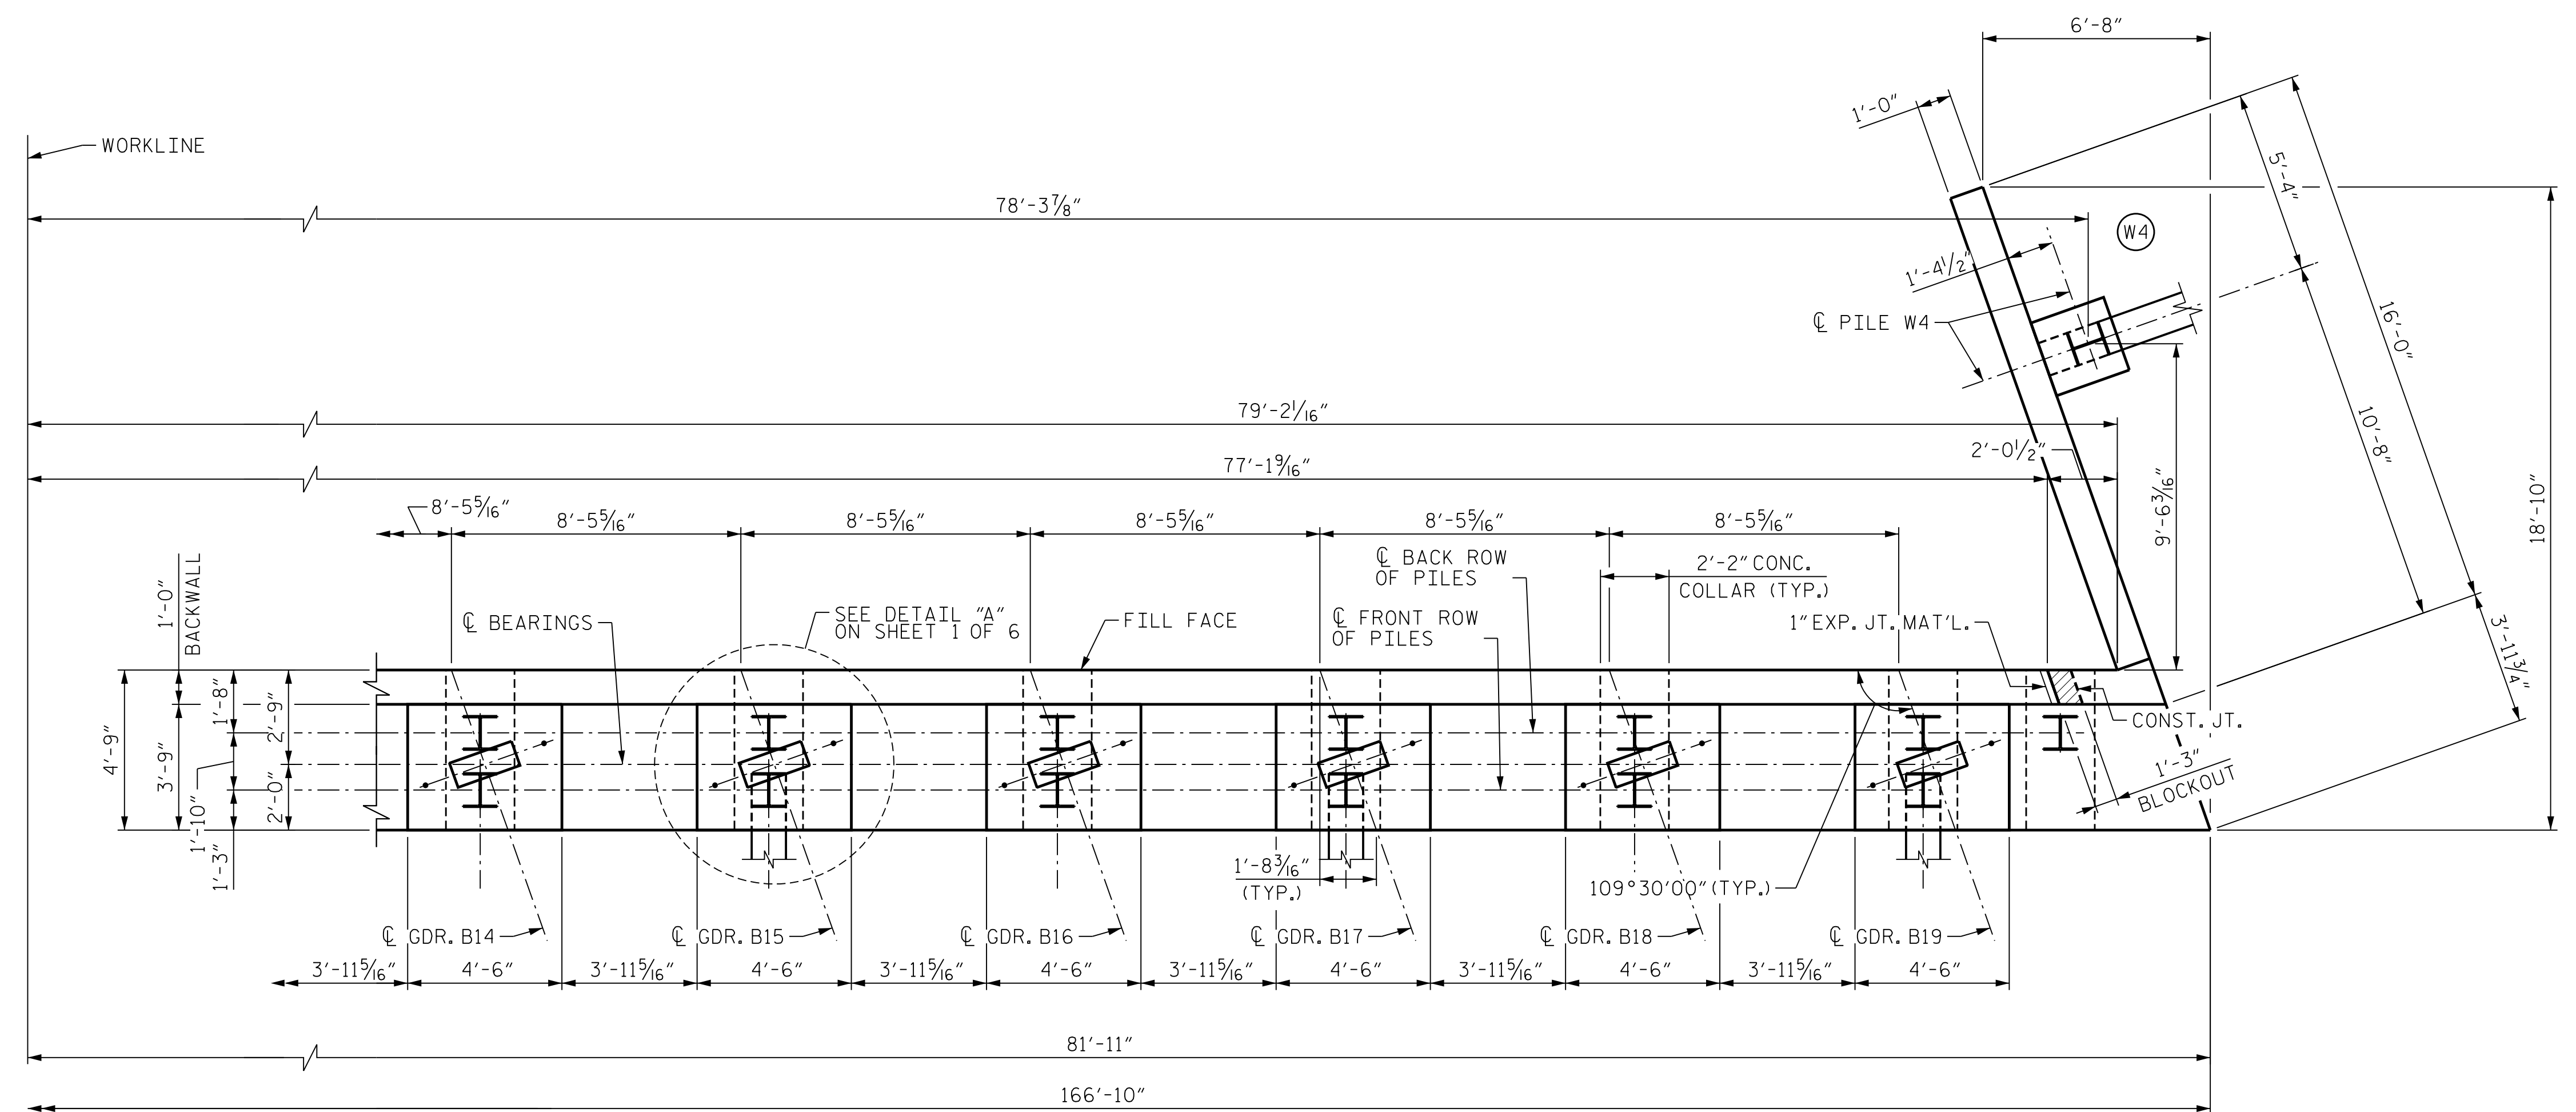

PLAN

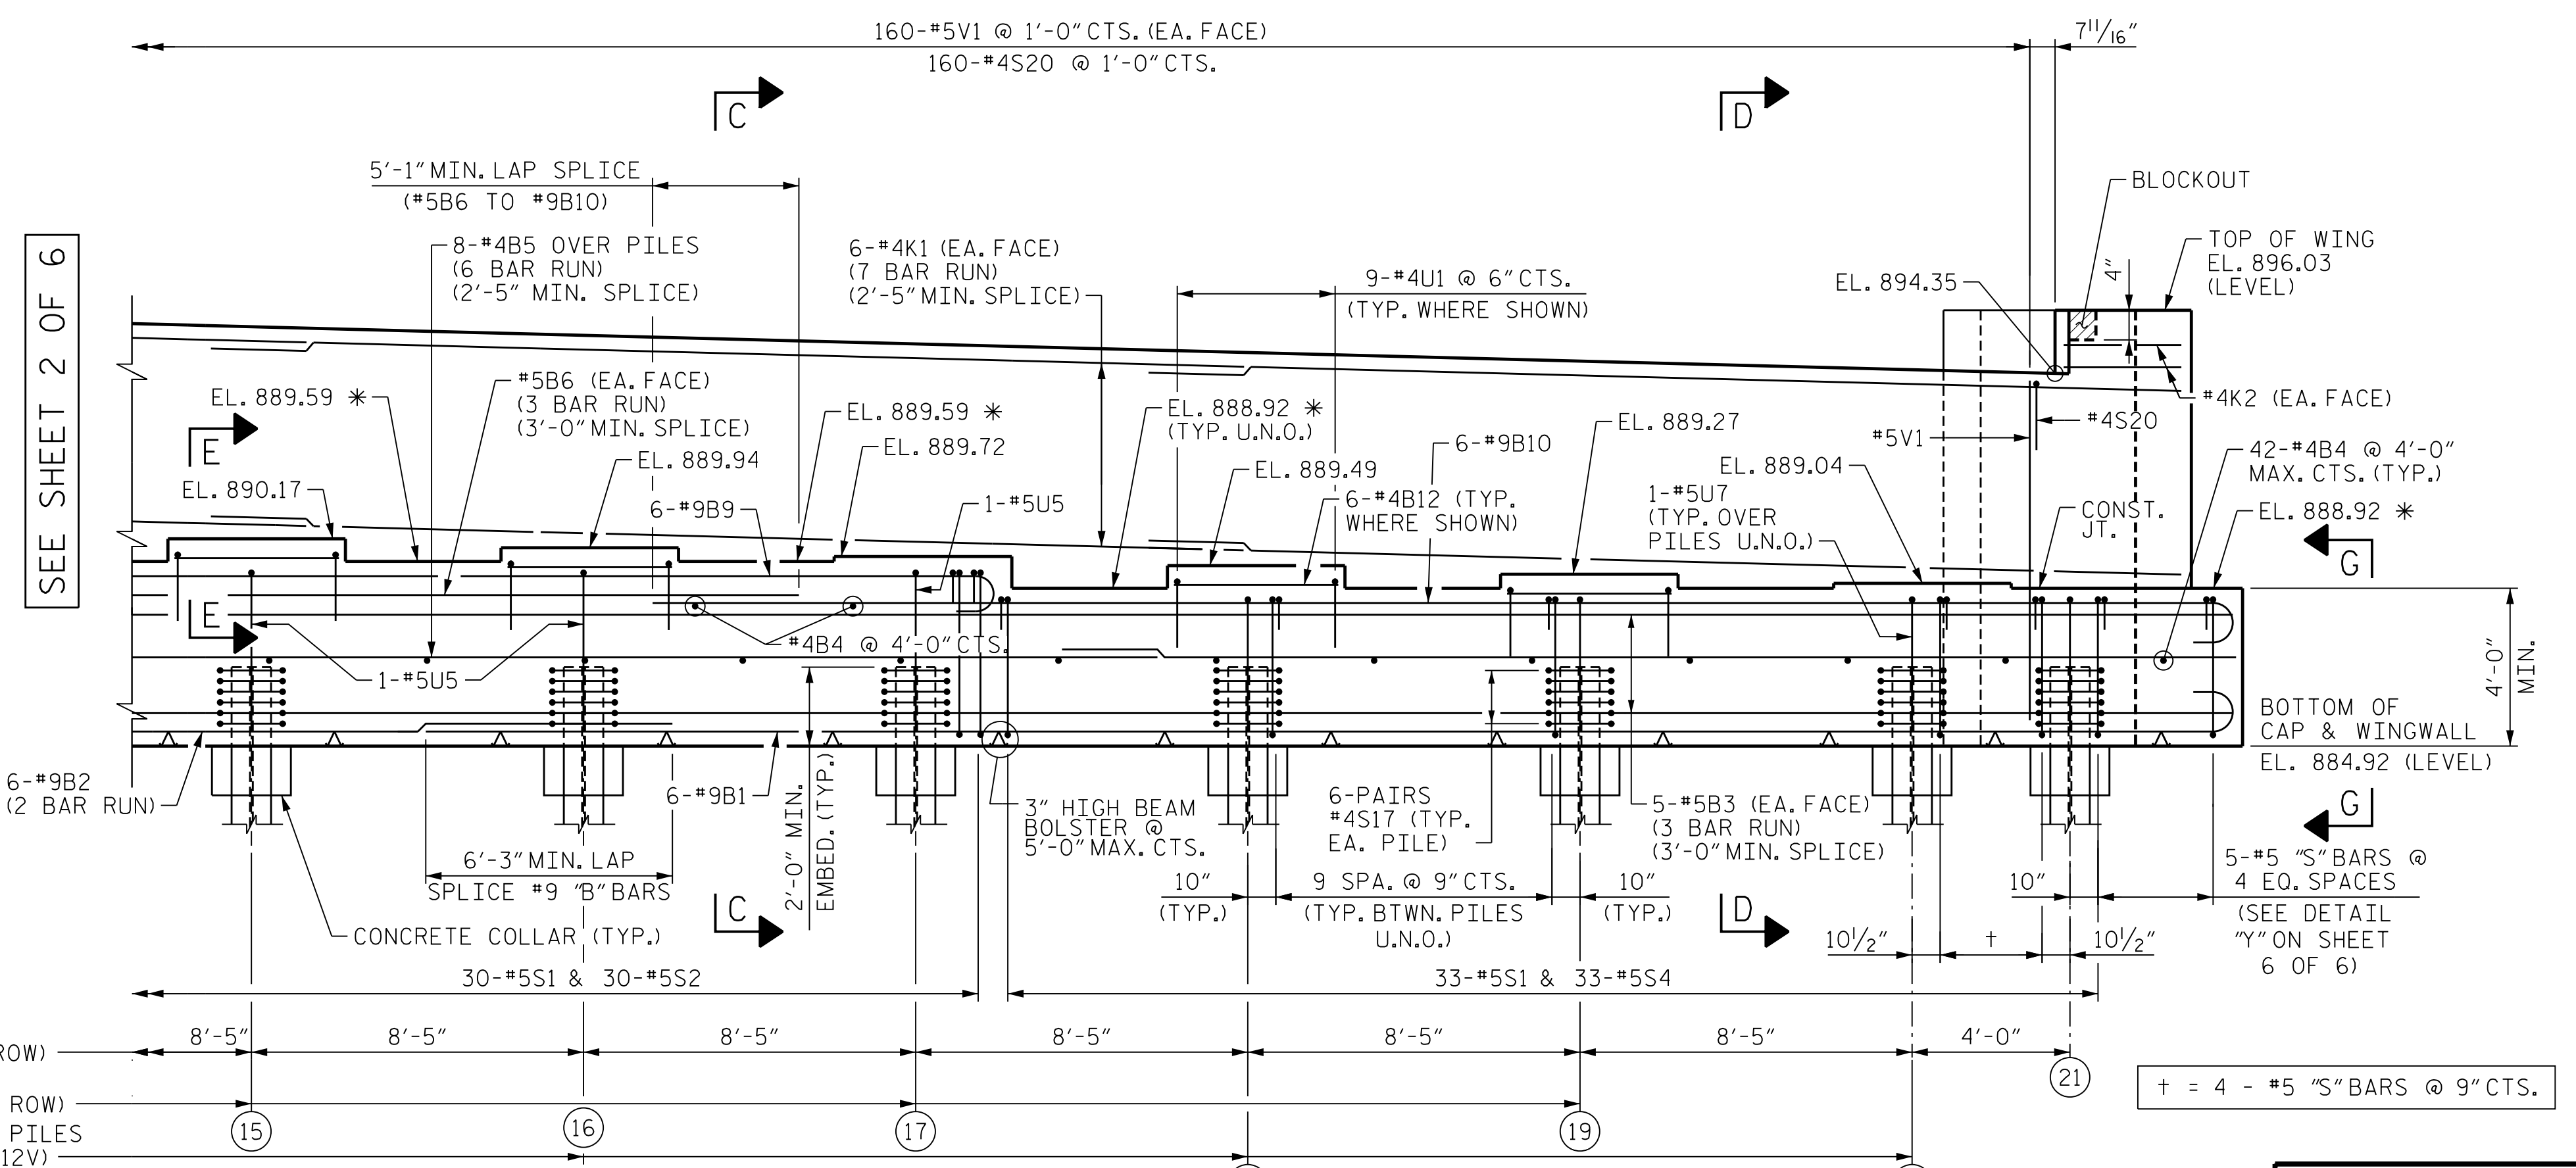

ELEVATION

PROJECT NO. U-2579AB  
 FORSYTH COUNTY  
 STATION: 47+28.33 -Y15REV-  
 SHEET 3 OF 6

STATE OF NORTH CAROLINA  
 DEPARTMENT OF TRANSPORTATION  
 RALEIGH

**SUBSTRUCTURE  
 END BENT 2**



10/18/2021

PLOT DRIVER: NCDOT.pdf\_color\_eng-50dpi  
 USER: PETERSON DATE: 10/14/2021 TIME: 3:52:04 PM  
 FILE: ...SUBSTRUCTURE END B

DES BY: S. NIFONG	DATE: 02/19	DWG BY: B. PETERSON	DATE: 02/19
DES CHK: M. NEIHEISEL	DATE: 02/19	CHK BY: M. NEIHEISEL	DATE: 05/19



DOCUMENT NOT CONSIDERED FINAL  
 UNLESS ALL SIGNATURES COMPLETED

REVISIONS					
NO.	BY:	DATE:	NO.	BY:	DATE:
1	--	--	3	--	--
2	--	--	4	--	--

SHEET NO. 503-51  
 TOTAL SHEETS 61