


PLOT DRIVER: NCDOT\_STRUCTURES\_DEFAULT\_PEN.tbl  
USER: PETERSON DATE: 10/14/2021  
TIME: 3:52:45 PM

FILE: ...BRIDGE\_APPROACH\_SL

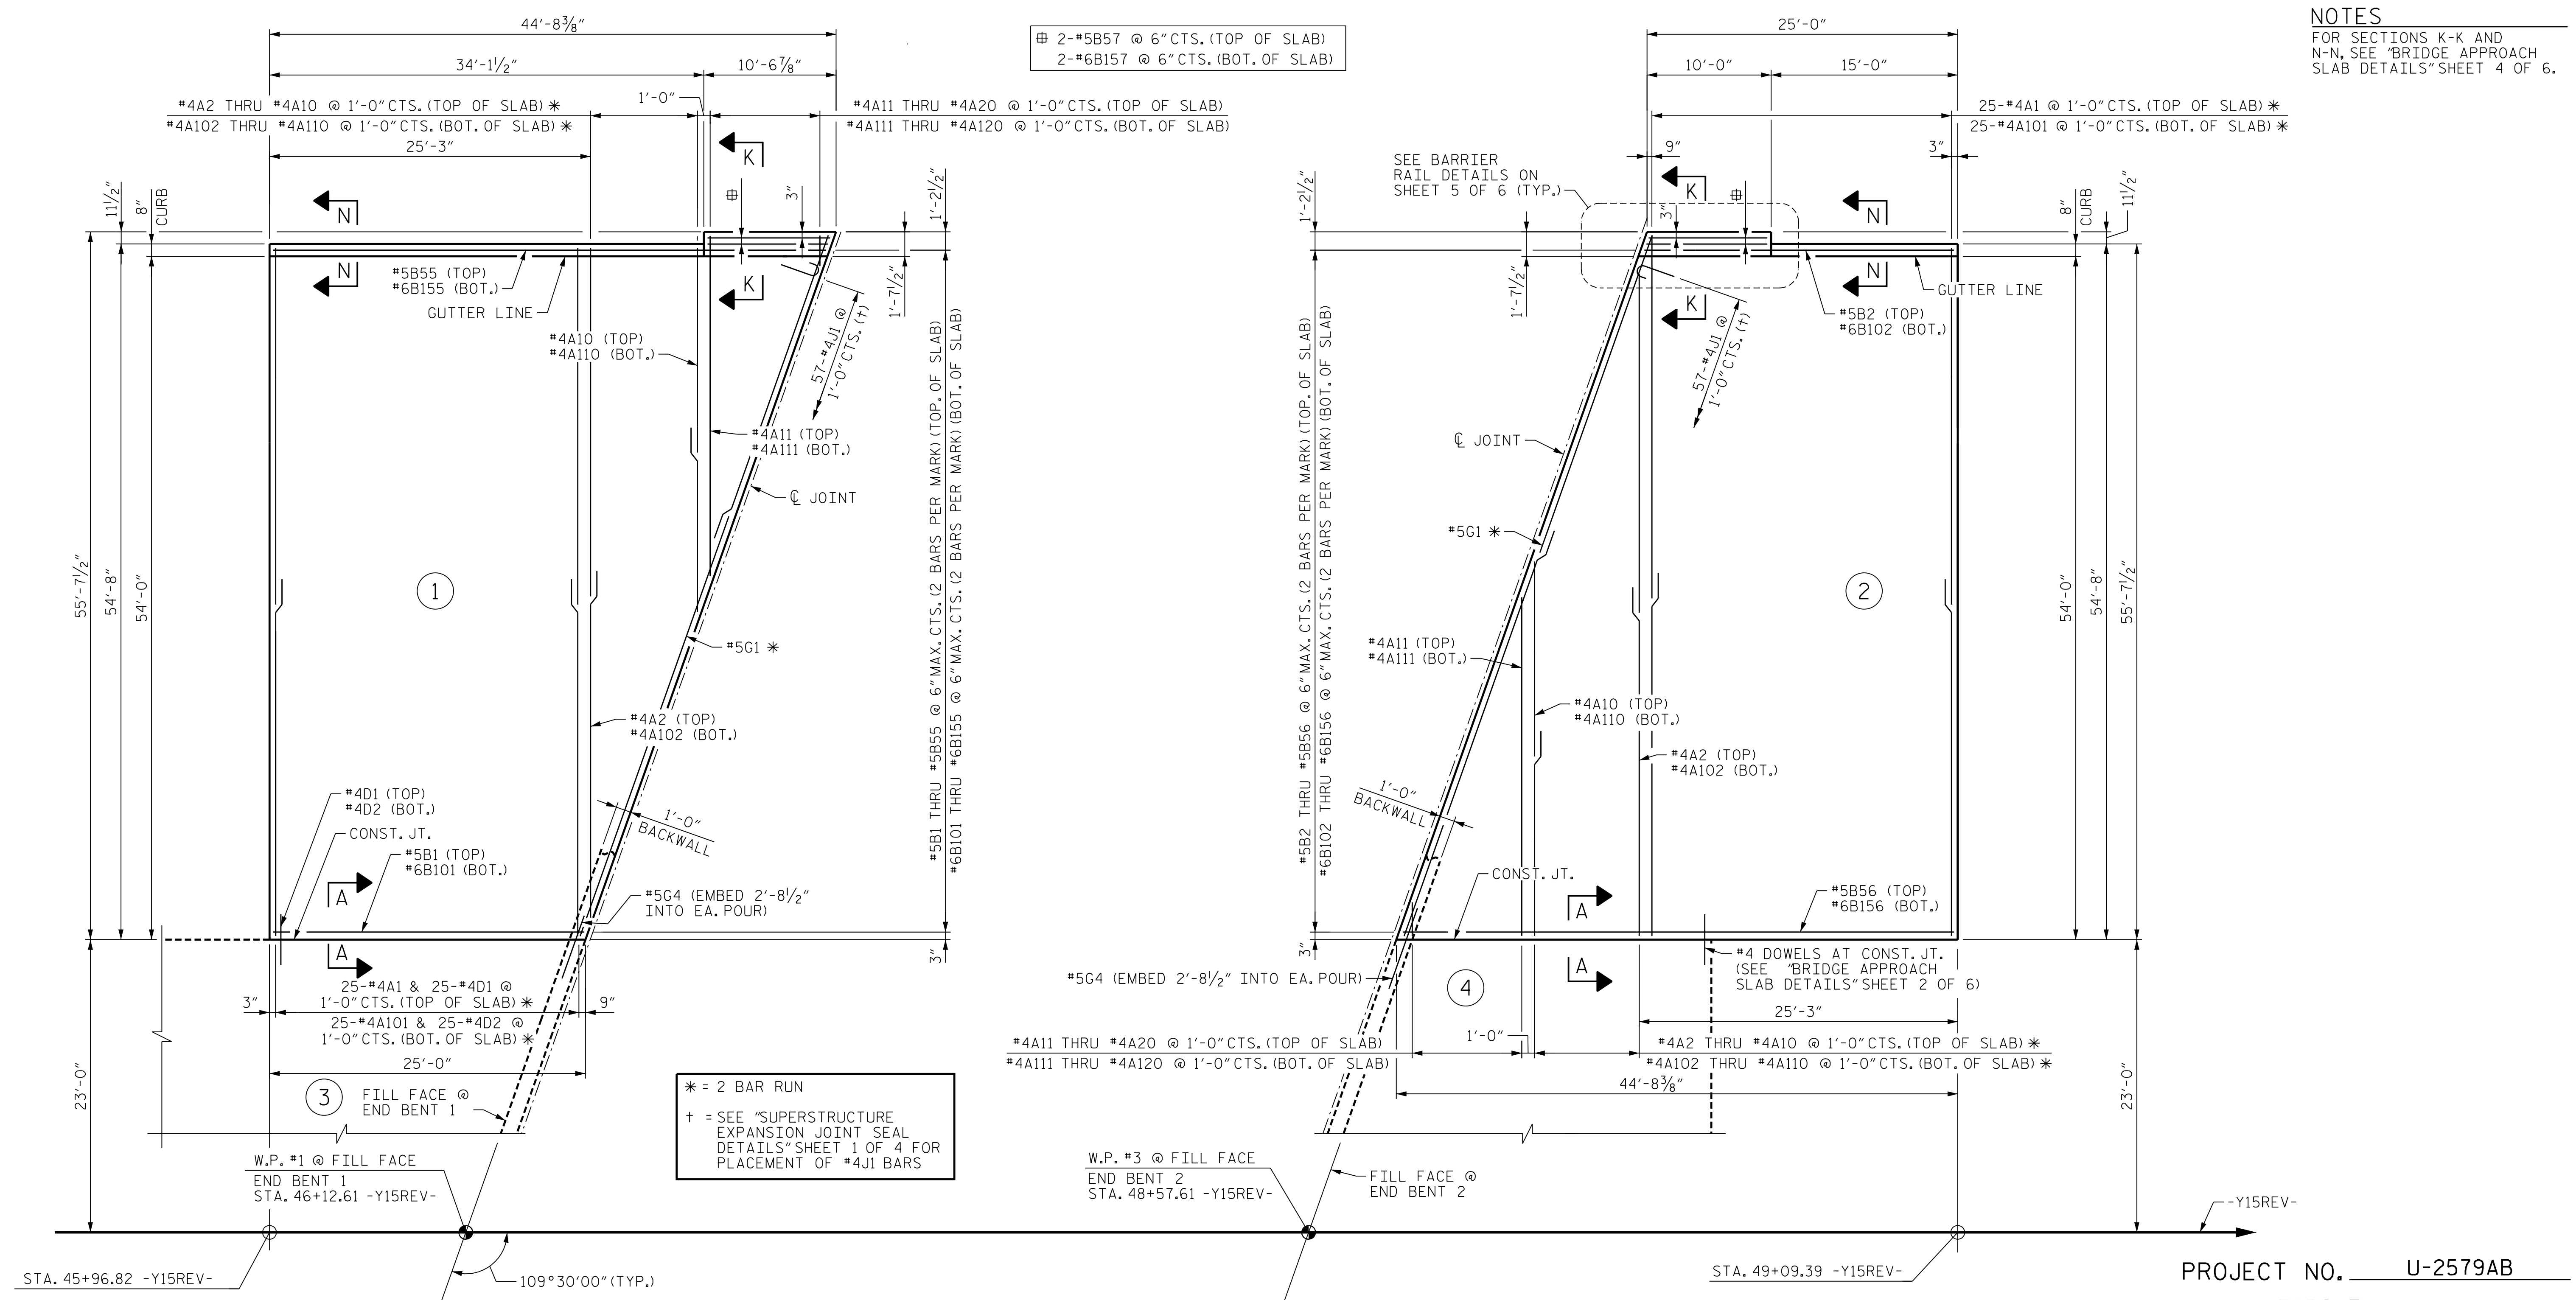

# 2-#5B57 @ 6" CTS. (TOP OF SLAB)  
2-#6B157 @ 6" CTS. (BOT. OF SLAB)

**NOTES**  
FOR SECTIONS K-K AND N-N, SEE 'BRIDGE APPROACH SLAB DETAILS' SHEET 4 OF 6.

\* = 2 BAR RUN  
† = SEE "SUPERSTRUCTURE EXPANSION JOINT SEAL DETAILS" SHEET 1 OF 4 FOR PLACEMENT OF #4J1 BARS

BAR SIZE	SPLICE LENGTHS	
	EPOXY COATED	UNCOATED
#4	2'-0"	1'-9"
#5	2'-6"	2'-2"
#6	3'-10"	2'-7"

PROJECT NO. U-2579AB  
FORSYTH COUNTY  
STATION: 47+28.33 -Y15REV-  
SHEET 1 OF 6



REVISIONS					
NO.	BY:	DATE:	NO.	BY:	DATE:
1	--	--	3	--	--
2	--	--	4	--	--

DATE: 10/18/2021

DESIGNER: A. MILLER DATE: 04/19  
CHECKER: S. NIFONG DATE: 04/19

DRAWN BY: B. PETERSON DATE: 02/19  
CHECKED BY: S. NIFONG DATE: 05/19

HDR Engineering, Inc. of the Carolinas  
555 Fayetteville St., Suite 900 Raleigh, N.C. 27601  
N.C.B.E.L.S. License Number: F-0116

UNLESS ALL SIGNATURES COMPLETED