



NOTES
 FOR REINFORCEMENT IN CONCRETE MEDIAN BARRIER, SEE "SUPERSTRUCTURE CONCRETE BARRIER RAILS AND MEDIAN BARRIER DETAILS" SHEET.
 FOR SECTION A-A, SEE "BRIDGE APPROACH SLAB DETAILS" SHEET 1 OF 6.

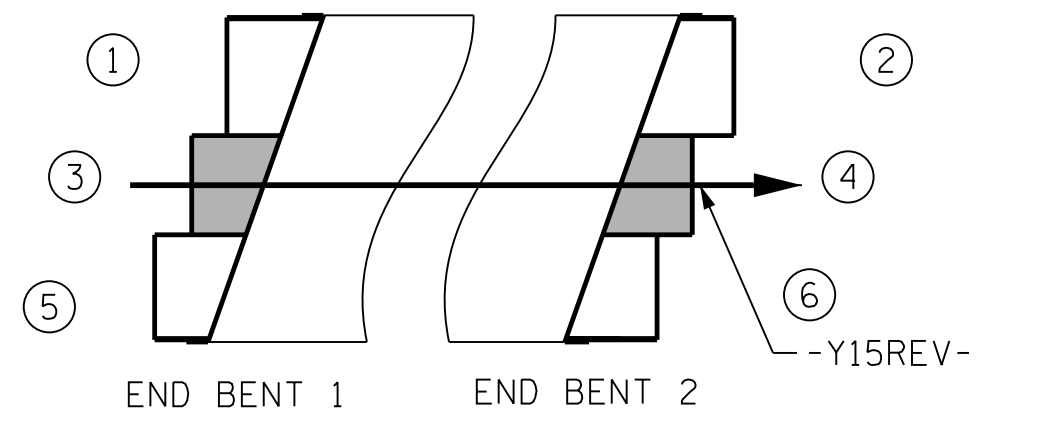

* = 2 BAR RUN
 † = SEE "SUPERSTRUCTURE EXPANSION JOINT SEAL DETAILS" SHEET 1 OF 4 FOR PLACEMENT OF #4J1 BARS

SPLICE LENGTHS		
BAR SIZE	EPOXY COATED	UNCOATED
#4	2'-0"	1'-9"
#5	2'-6"	2'-2"
#6	3'-10"	2'-7"

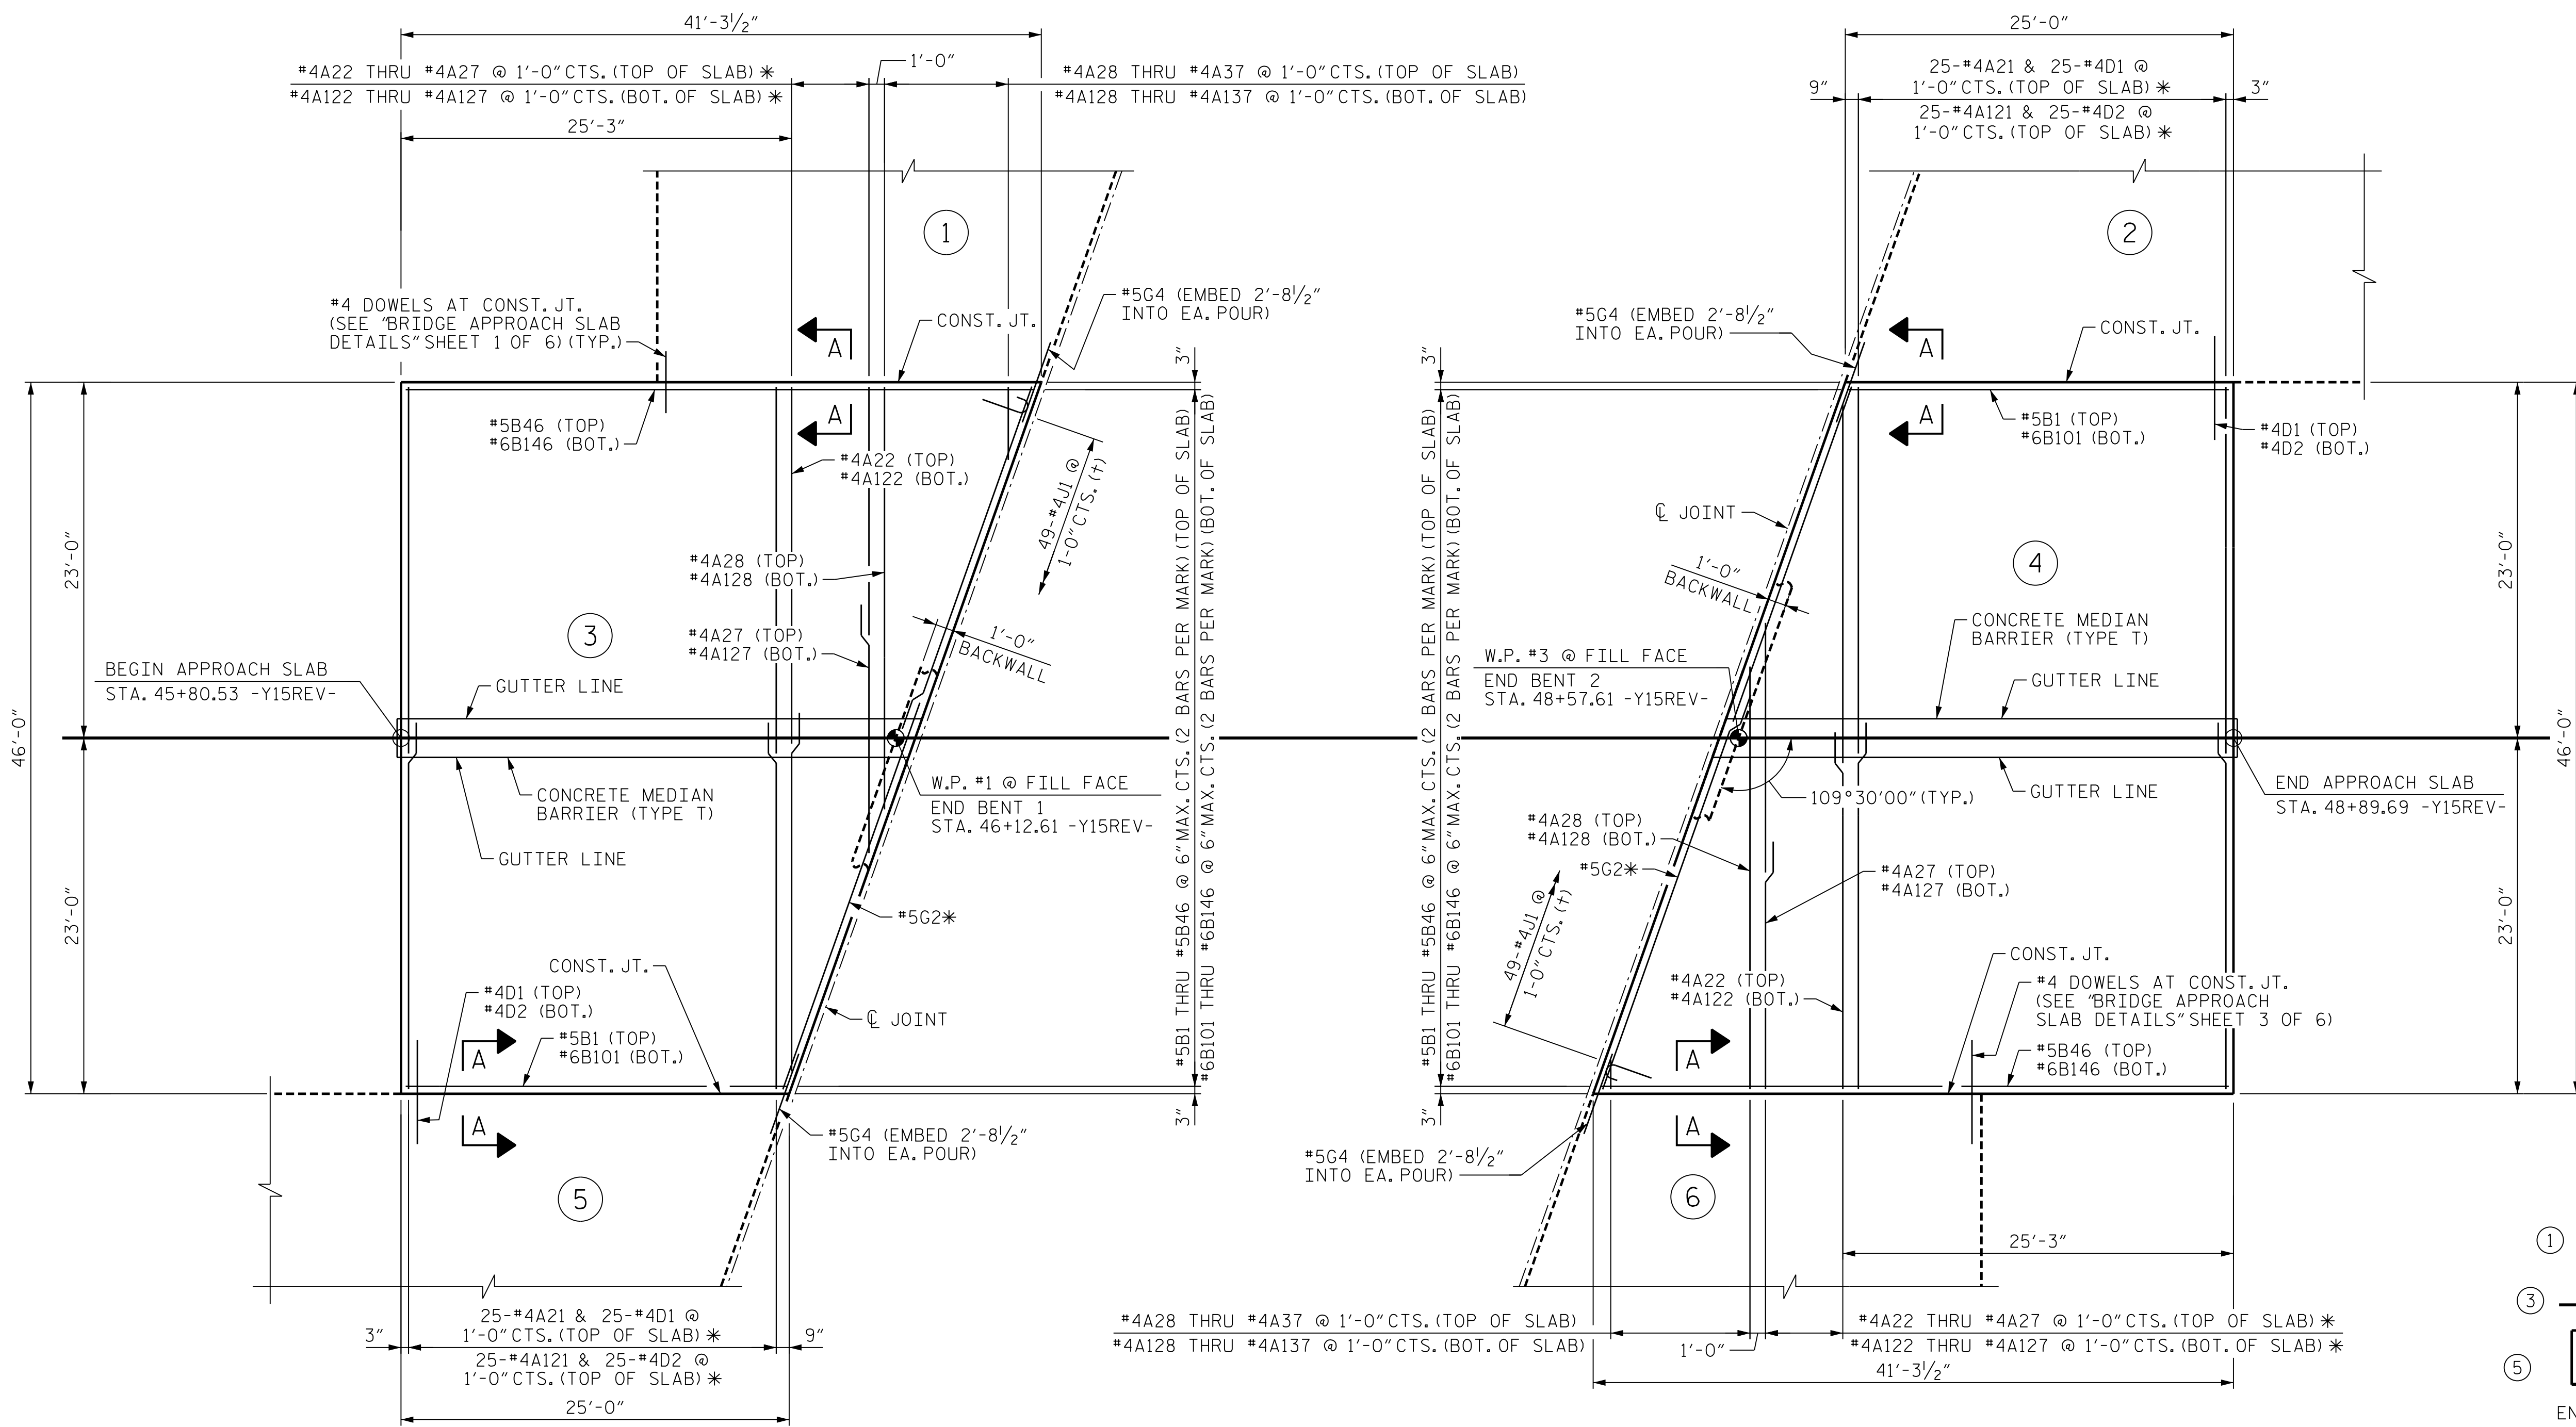

10/18/2021

PROJECT NO. U-2579AB
 FORSYTH COUNTY
 STATION: 47+28.33 -Y15REV-
 SHEET 2 OF 6

STATE OF NORTH CAROLINA
 DEPARTMENT OF TRANSPORTATION
 RALEIGH


BRIDGE APPROACH SLAB DETAILS

REVISIONS					
NO.	BY:	DATE:	NO.	BY:	DATE:
1	--	--	3	--	--
2	--	--	4	--	--

SHEET NO. 503-57
 TOTAL SHEETS 61

PLOT DRIVER: NCDOT_pdf_color_eng-50dpi
 USER: PETERSON DATE: 10/14/2021
 FILE: ... \BRIDGE APPROACH SL

DES BY: A. MILLER DATE: 04/19 DWG BY: B. PETERSON DATE: 02/19
 DES CHK: S. NIFONG DATE: 04/19 CHK BY: S. NIFONG DATE: 05/19

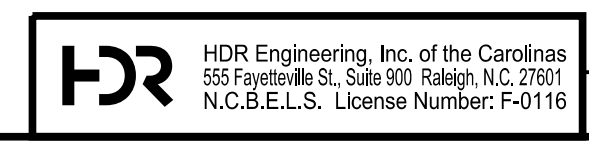

DOCUMENT NOT CONSIDERED FINAL UNLESS ALL SIGNATURES COMPLETED