



NOTES
FOR SECTION A-A, SEE "BRIDGE APPROACH SLAB DETAILS" SHEET 1 OF 6.
FOR SECTIONS K-K AND N-N, SEE "BRIDGE APPROACH SLAB DETAILS" SHEET 4 OF 6.

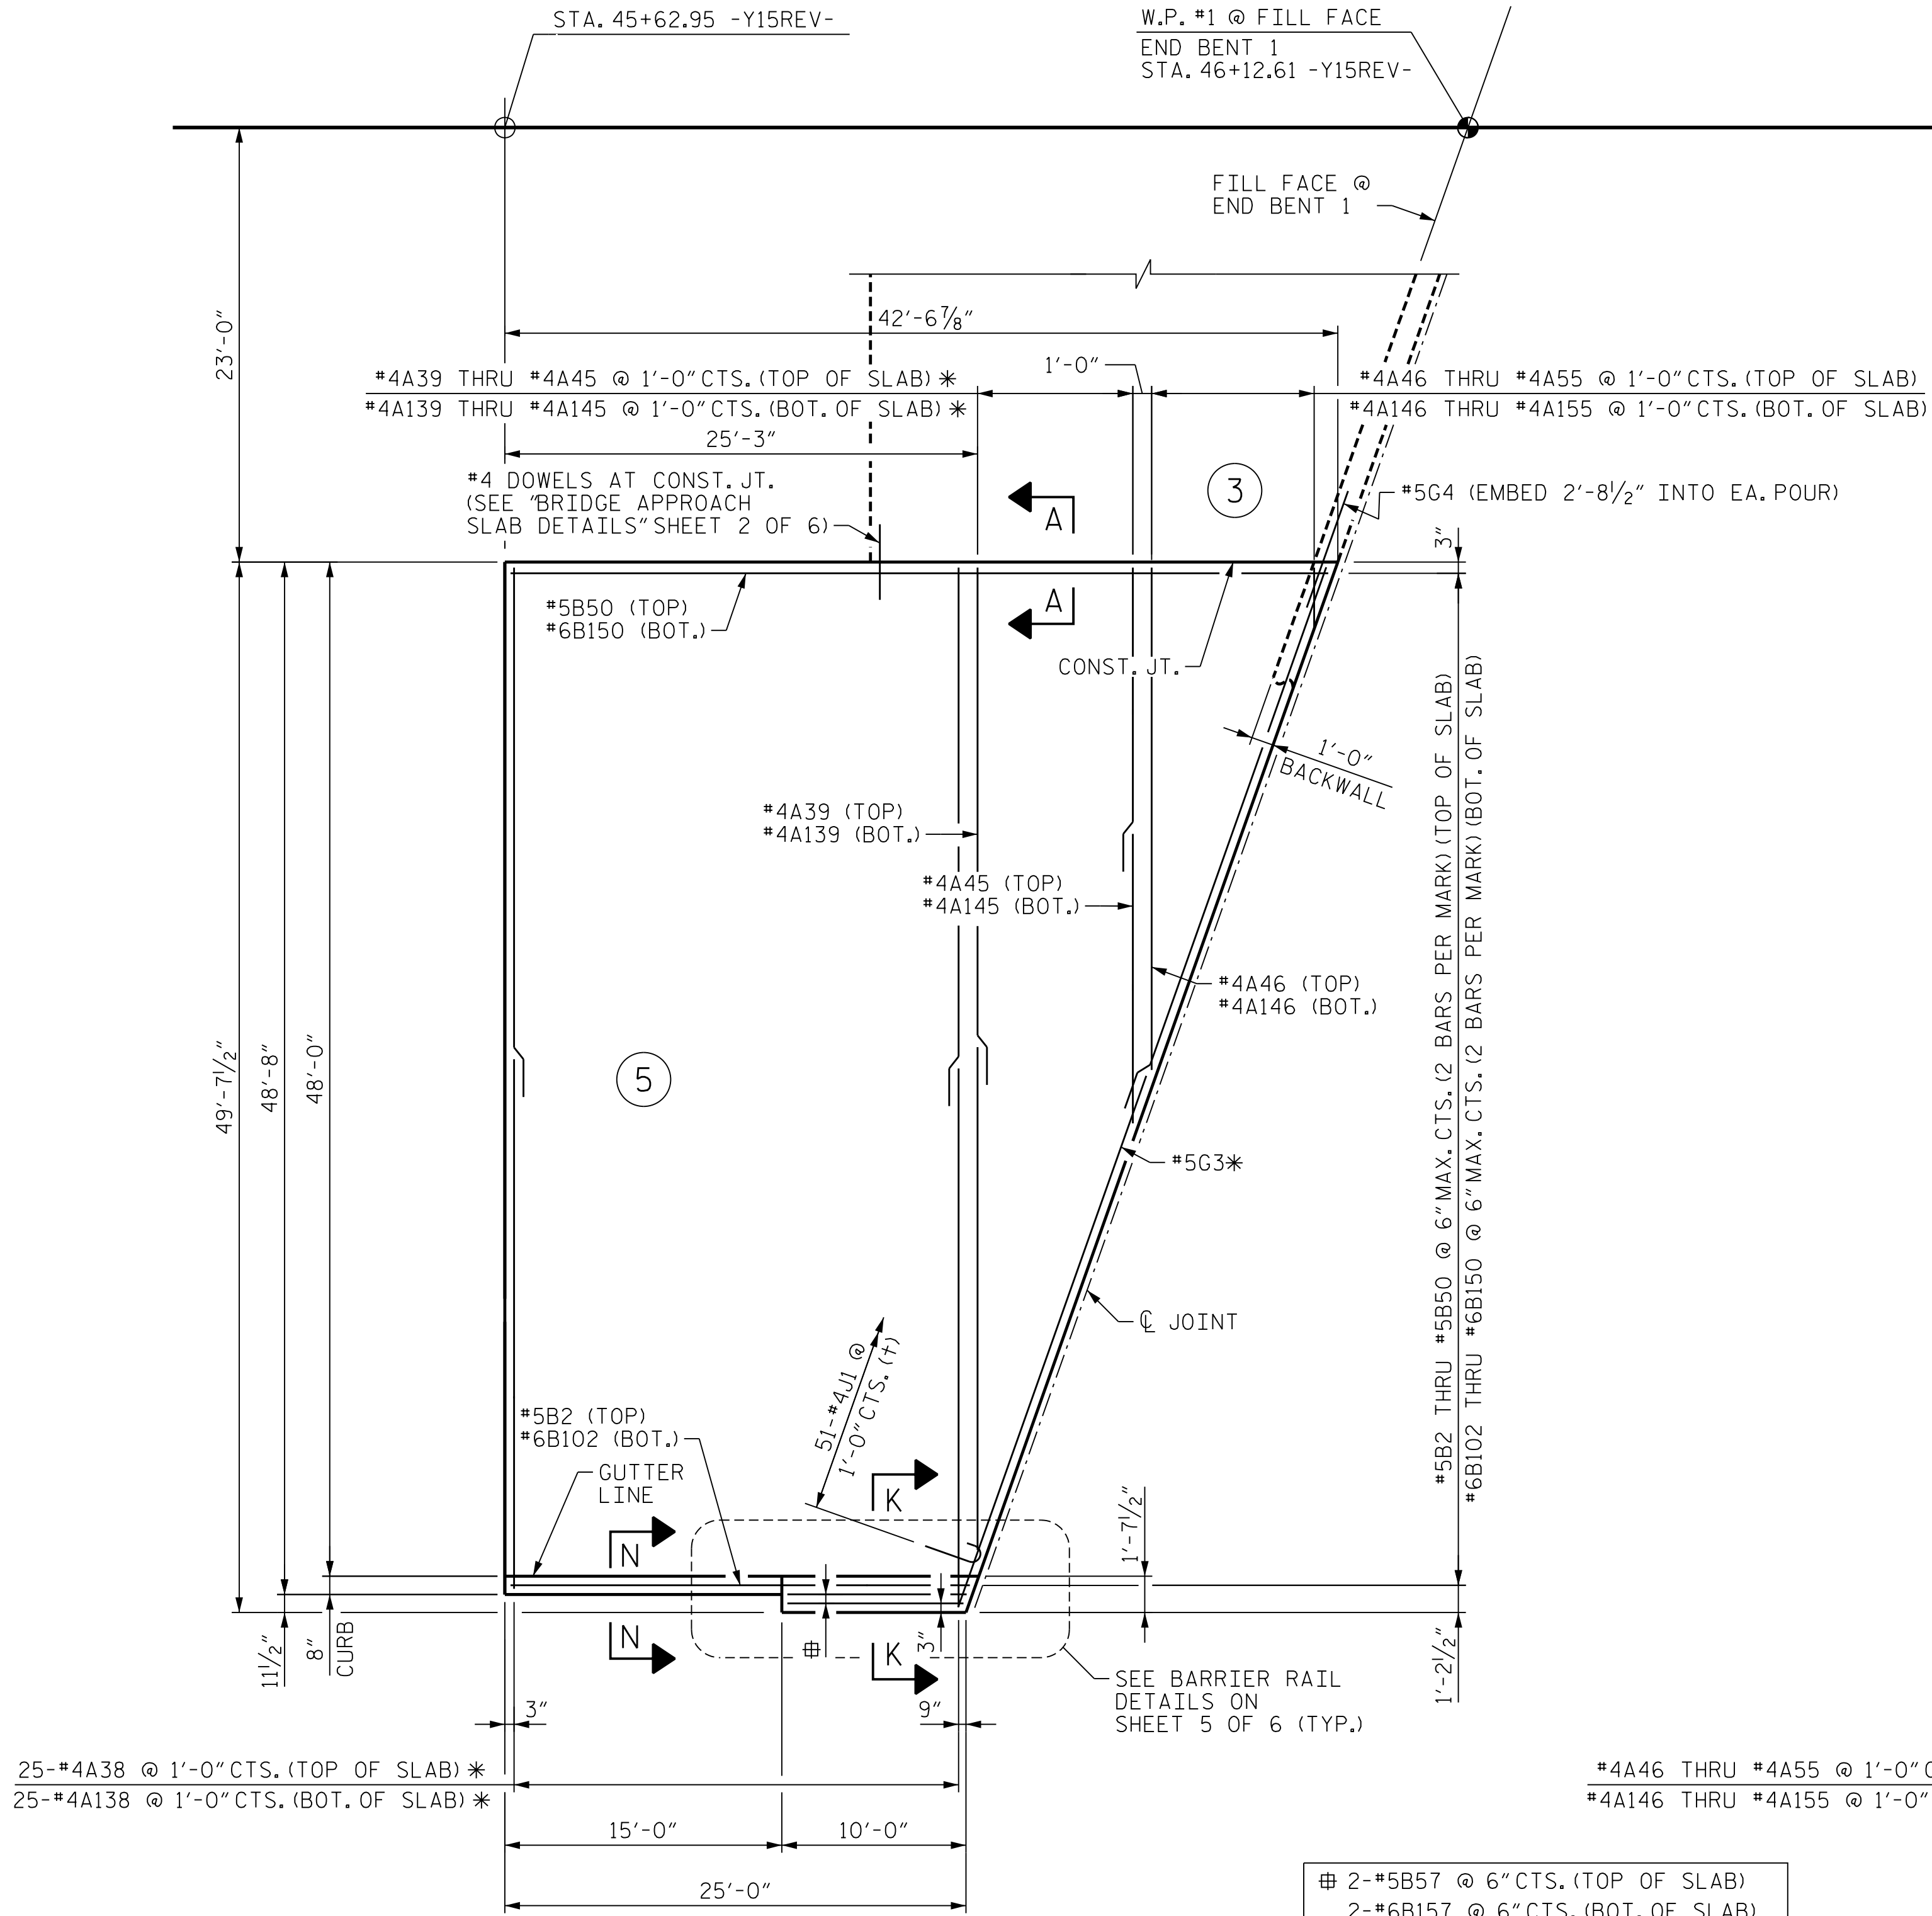


PLAN AT END BENT 1
(APPROACH SLAB 5)

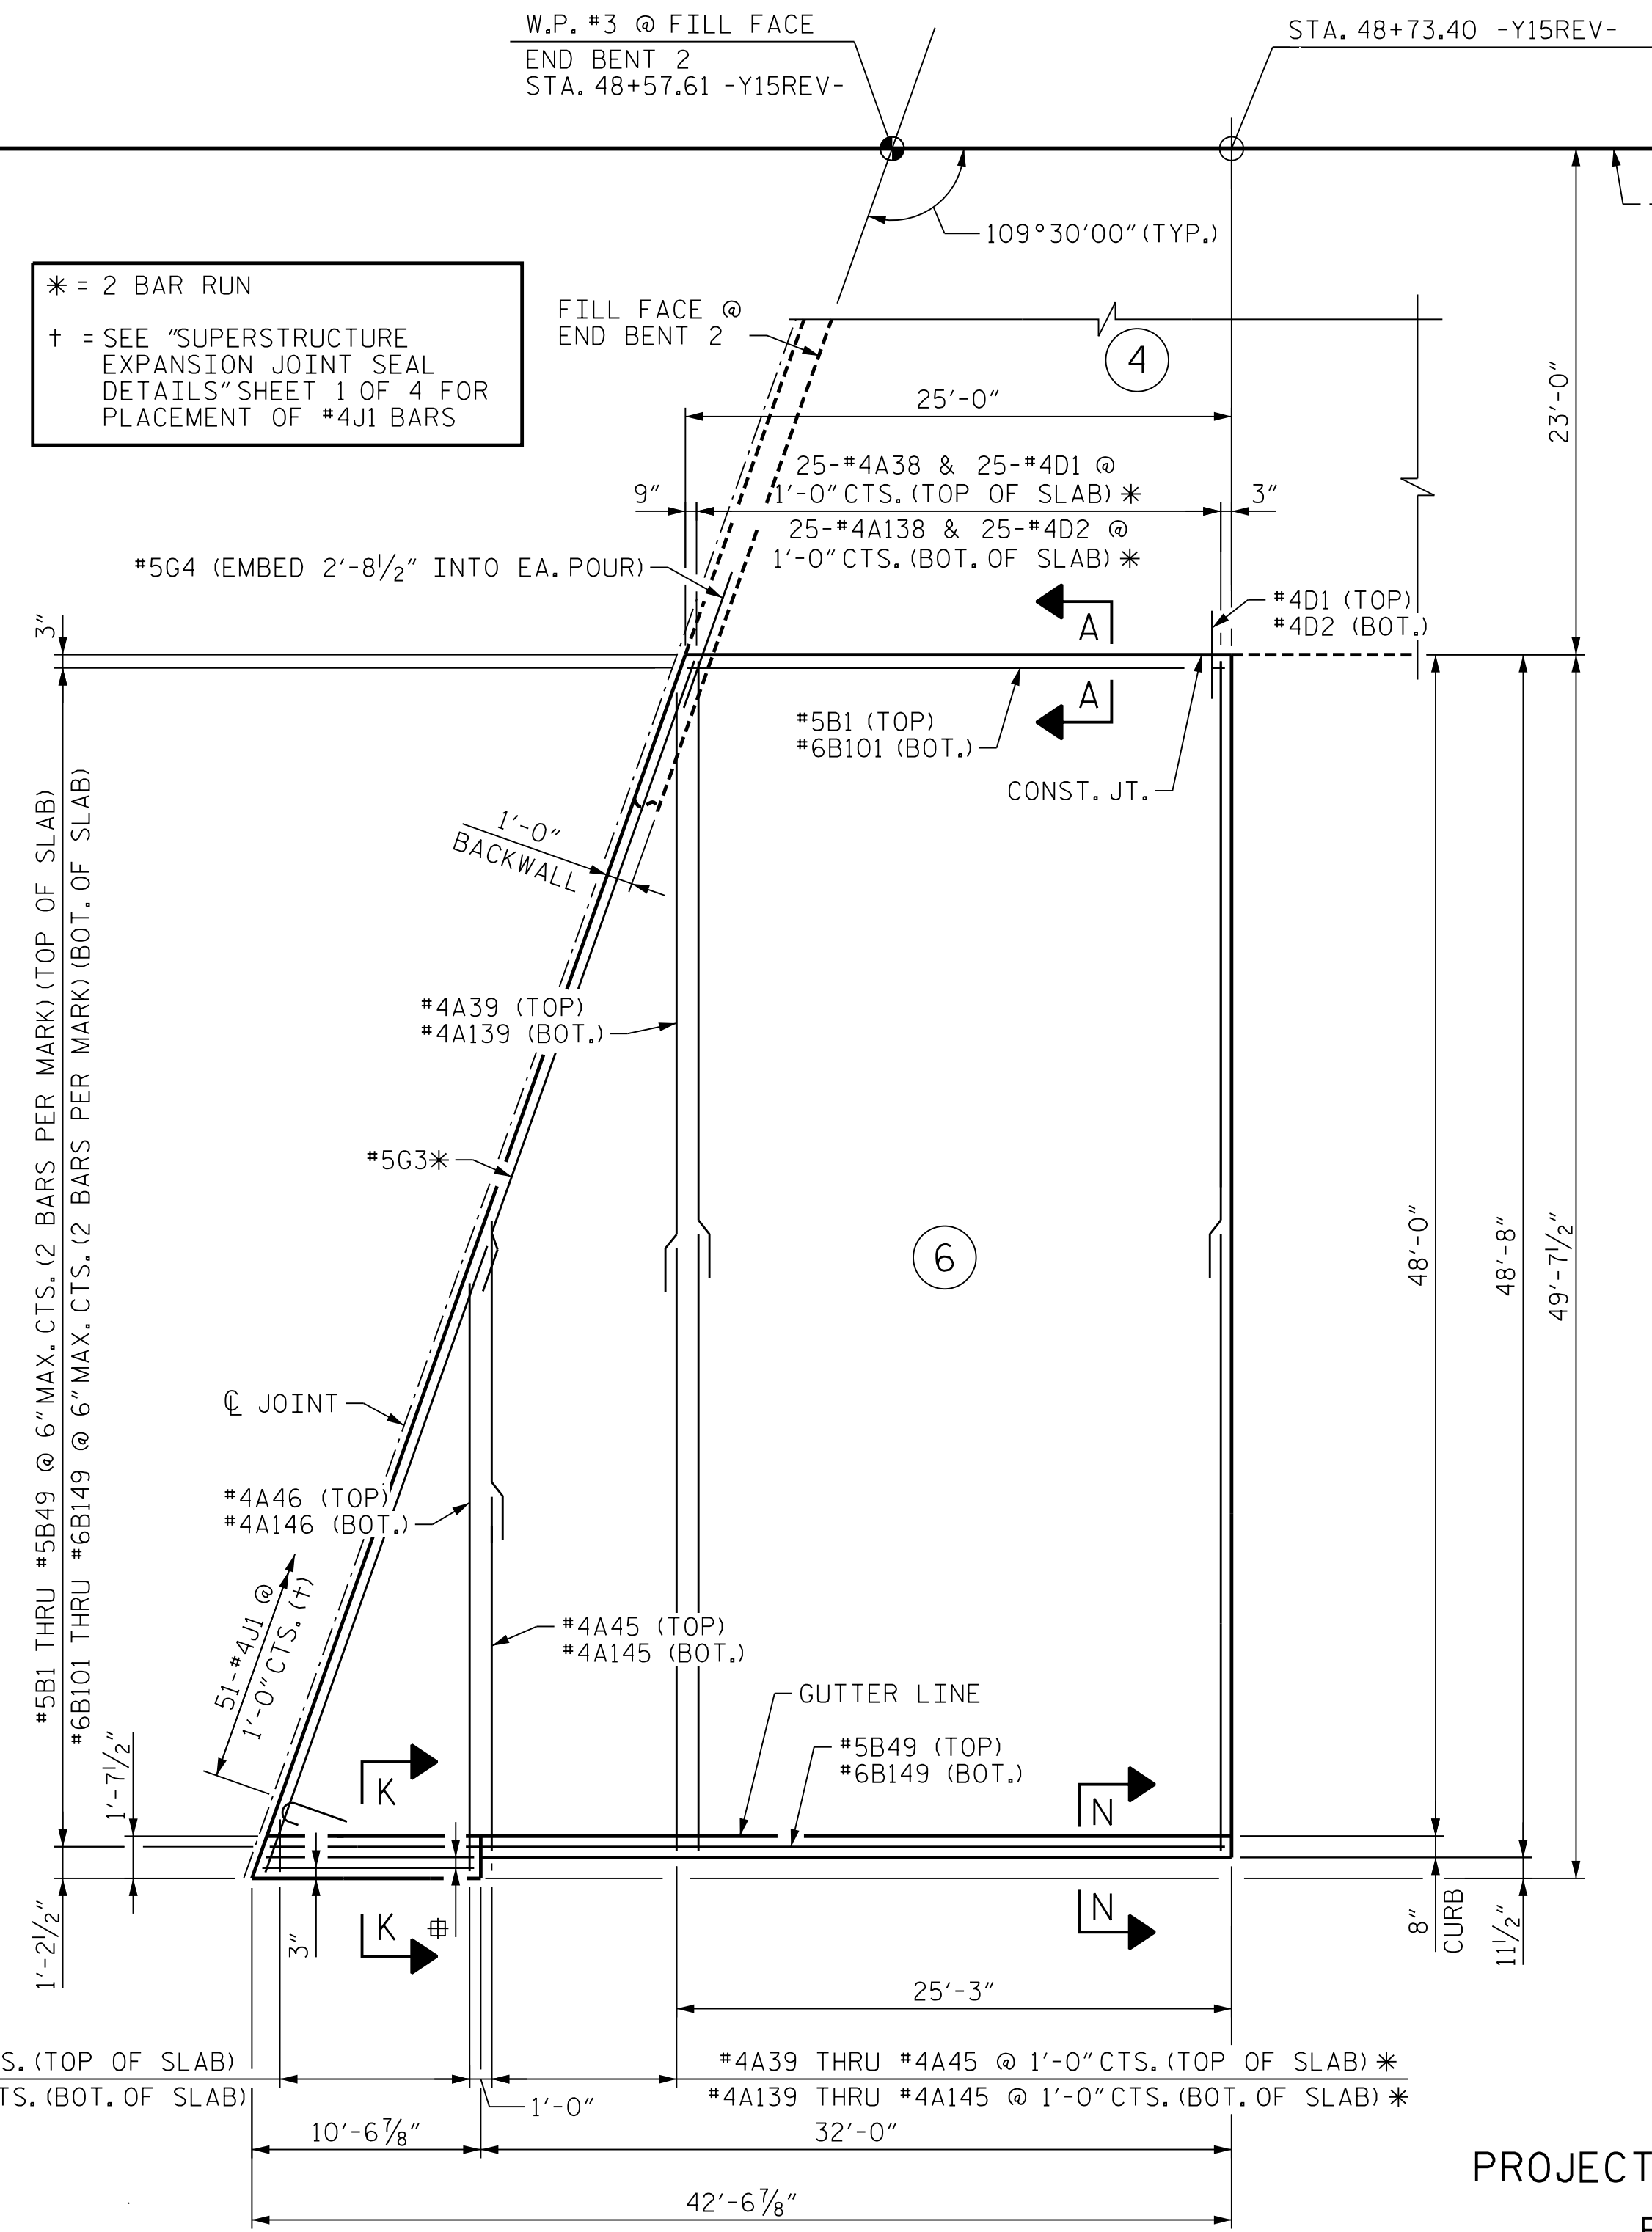

PLAN AT END BENT 2
(APPROACH SLAB 6)

SPLICE LENGTHS		
BAR SIZE	EPOXY COATED	UNCOATED
#4	2'-0"	1'-9"
#5	2'-6"	2'-2"
#6	3'-10"	2'-7"

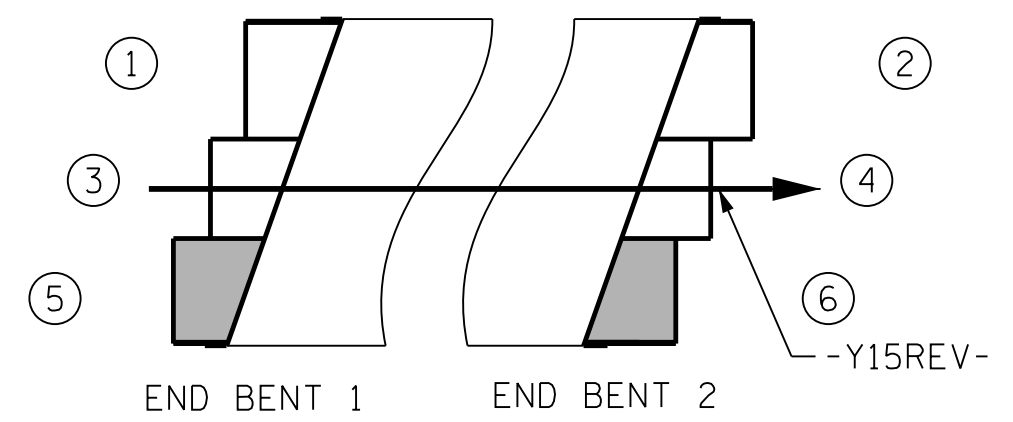

KEY PLAN

PROJECT NO. U-2579AB
FORSYTH COUNTY
STATION: 47+28.33 -Y15REV-

SHEET 3 OF 6



10/18/2021

STATE OF NORTH CAROLINA
DEPARTMENT OF TRANSPORTATION
RALEIGH

BRIDGE APPROACH SLAB DETAILS

REVISIONS						SHEET NO. 503-58 TOTAL SHEETS 61
NO.	BY:	DATE:	NO.	BY:	DATE:	
1	--	--	3	--	--	
2	--	--	4	--	--	

PLOT DRIVER: NCDOT_pdf_color_eng-50dpi
USER: PETERSON DATE: 10/14/2021
FILE: ...BRIDGE_APPROACH_SL

DES BY: A. MILLER	DATE: 04/19	DWG BY: B. PETERSON	DATE: 02/19
DES CHK: S. NIFONG	DATE: 04/19	CHK BY: S. NIFONG	DATE: 05/19

HDR HDR Engineering, Inc. of the Carolinas
555 Fayetteville St., Suite 900 Raleigh, N.C. 27601
N.C.B.E.L.S. License Number: F-0116

DOCUMENT NOT CONSIDERED FINAL UNLESS ALL SIGNATURES COMPLETED