


BILL OF MATERIAL

FOR ALL APPROACH SLABS

Table with columns: BAR NO., SIZE, TYPE, LENGTH, WEIGHT. Contains multiple rows of material specifications for various bar types and lengths.

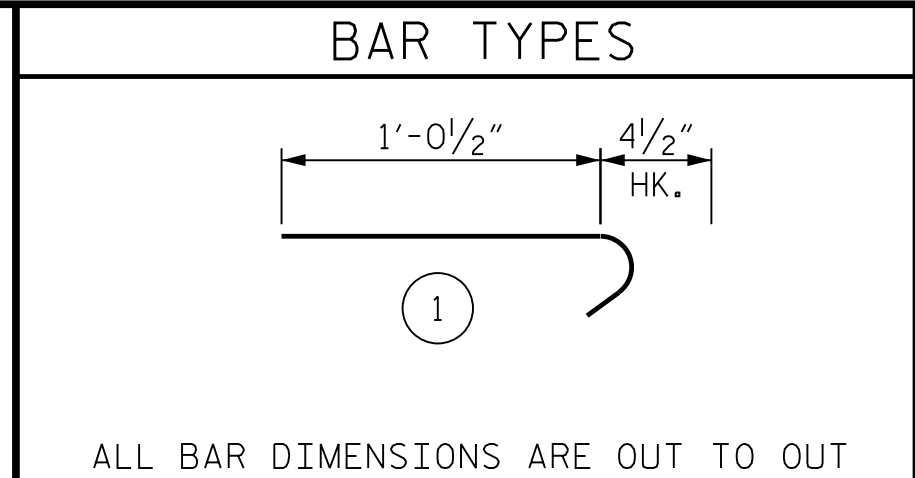

ALL BAR DIMENSIONS ARE OUT TO OUT

Summary table for REINFORCING STEEL (LBS. 37,707) and EPOXY COATED REINFORCING STEEL (LBS. 29,152). Includes CLASS 'AA' CONCRETE BREAKDOWN with APPROACH 1-6 and CU. YDS. values.

NOTE * DENOTES EPOXY COATED BARS

PLOT DRIVER: NCDOT... PENTABLE: NCDOT STRUCTURES DEFAULT PEN.tbl USER: PPETERSO DATE: 10/14/2021 TIME: 3:53:28 PM FILE: ... \BRIDGE APPROACH SL

PROJECT NO. U-2579AB FORSYTH COUNTY STATION: 47+28.33 -Y15REV-


SHEET 6 OF 6



10/18/2021

DEPARTMENT OF TRANSPORTATION RALEIGH BRIDGE APPROACH SLAB BILL OF MATERIALS

DES BY: A. MILLER DATE: 04/19 DWG BY: B. PETERSON DATE: 03/19 DES CHK: S. NIFONG DATE: 04/19 CHK BY: S. NIFONG DATE: 05/19

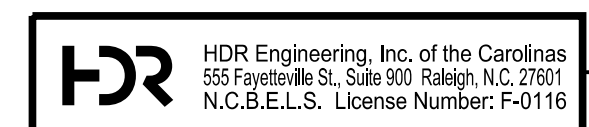

DOCUMENT NOT CONSIDERED FINAL UNLESS ALL SIGNATURES COMPLETED

REVISIONS table with columns: NO., BY, DATE. Shows two revisions.

SHEET NO. 503-61 TOTAL SHEETS 61