


HORIZONTAL CLEARANCE DIMENSIONS	
(A)	8'-9" MIN. HORIZ. CLEAR TO FACE OF CAP
(B)	43'-2" MIN. HORIZ. CLEAR TO FACE OF CAP ▲

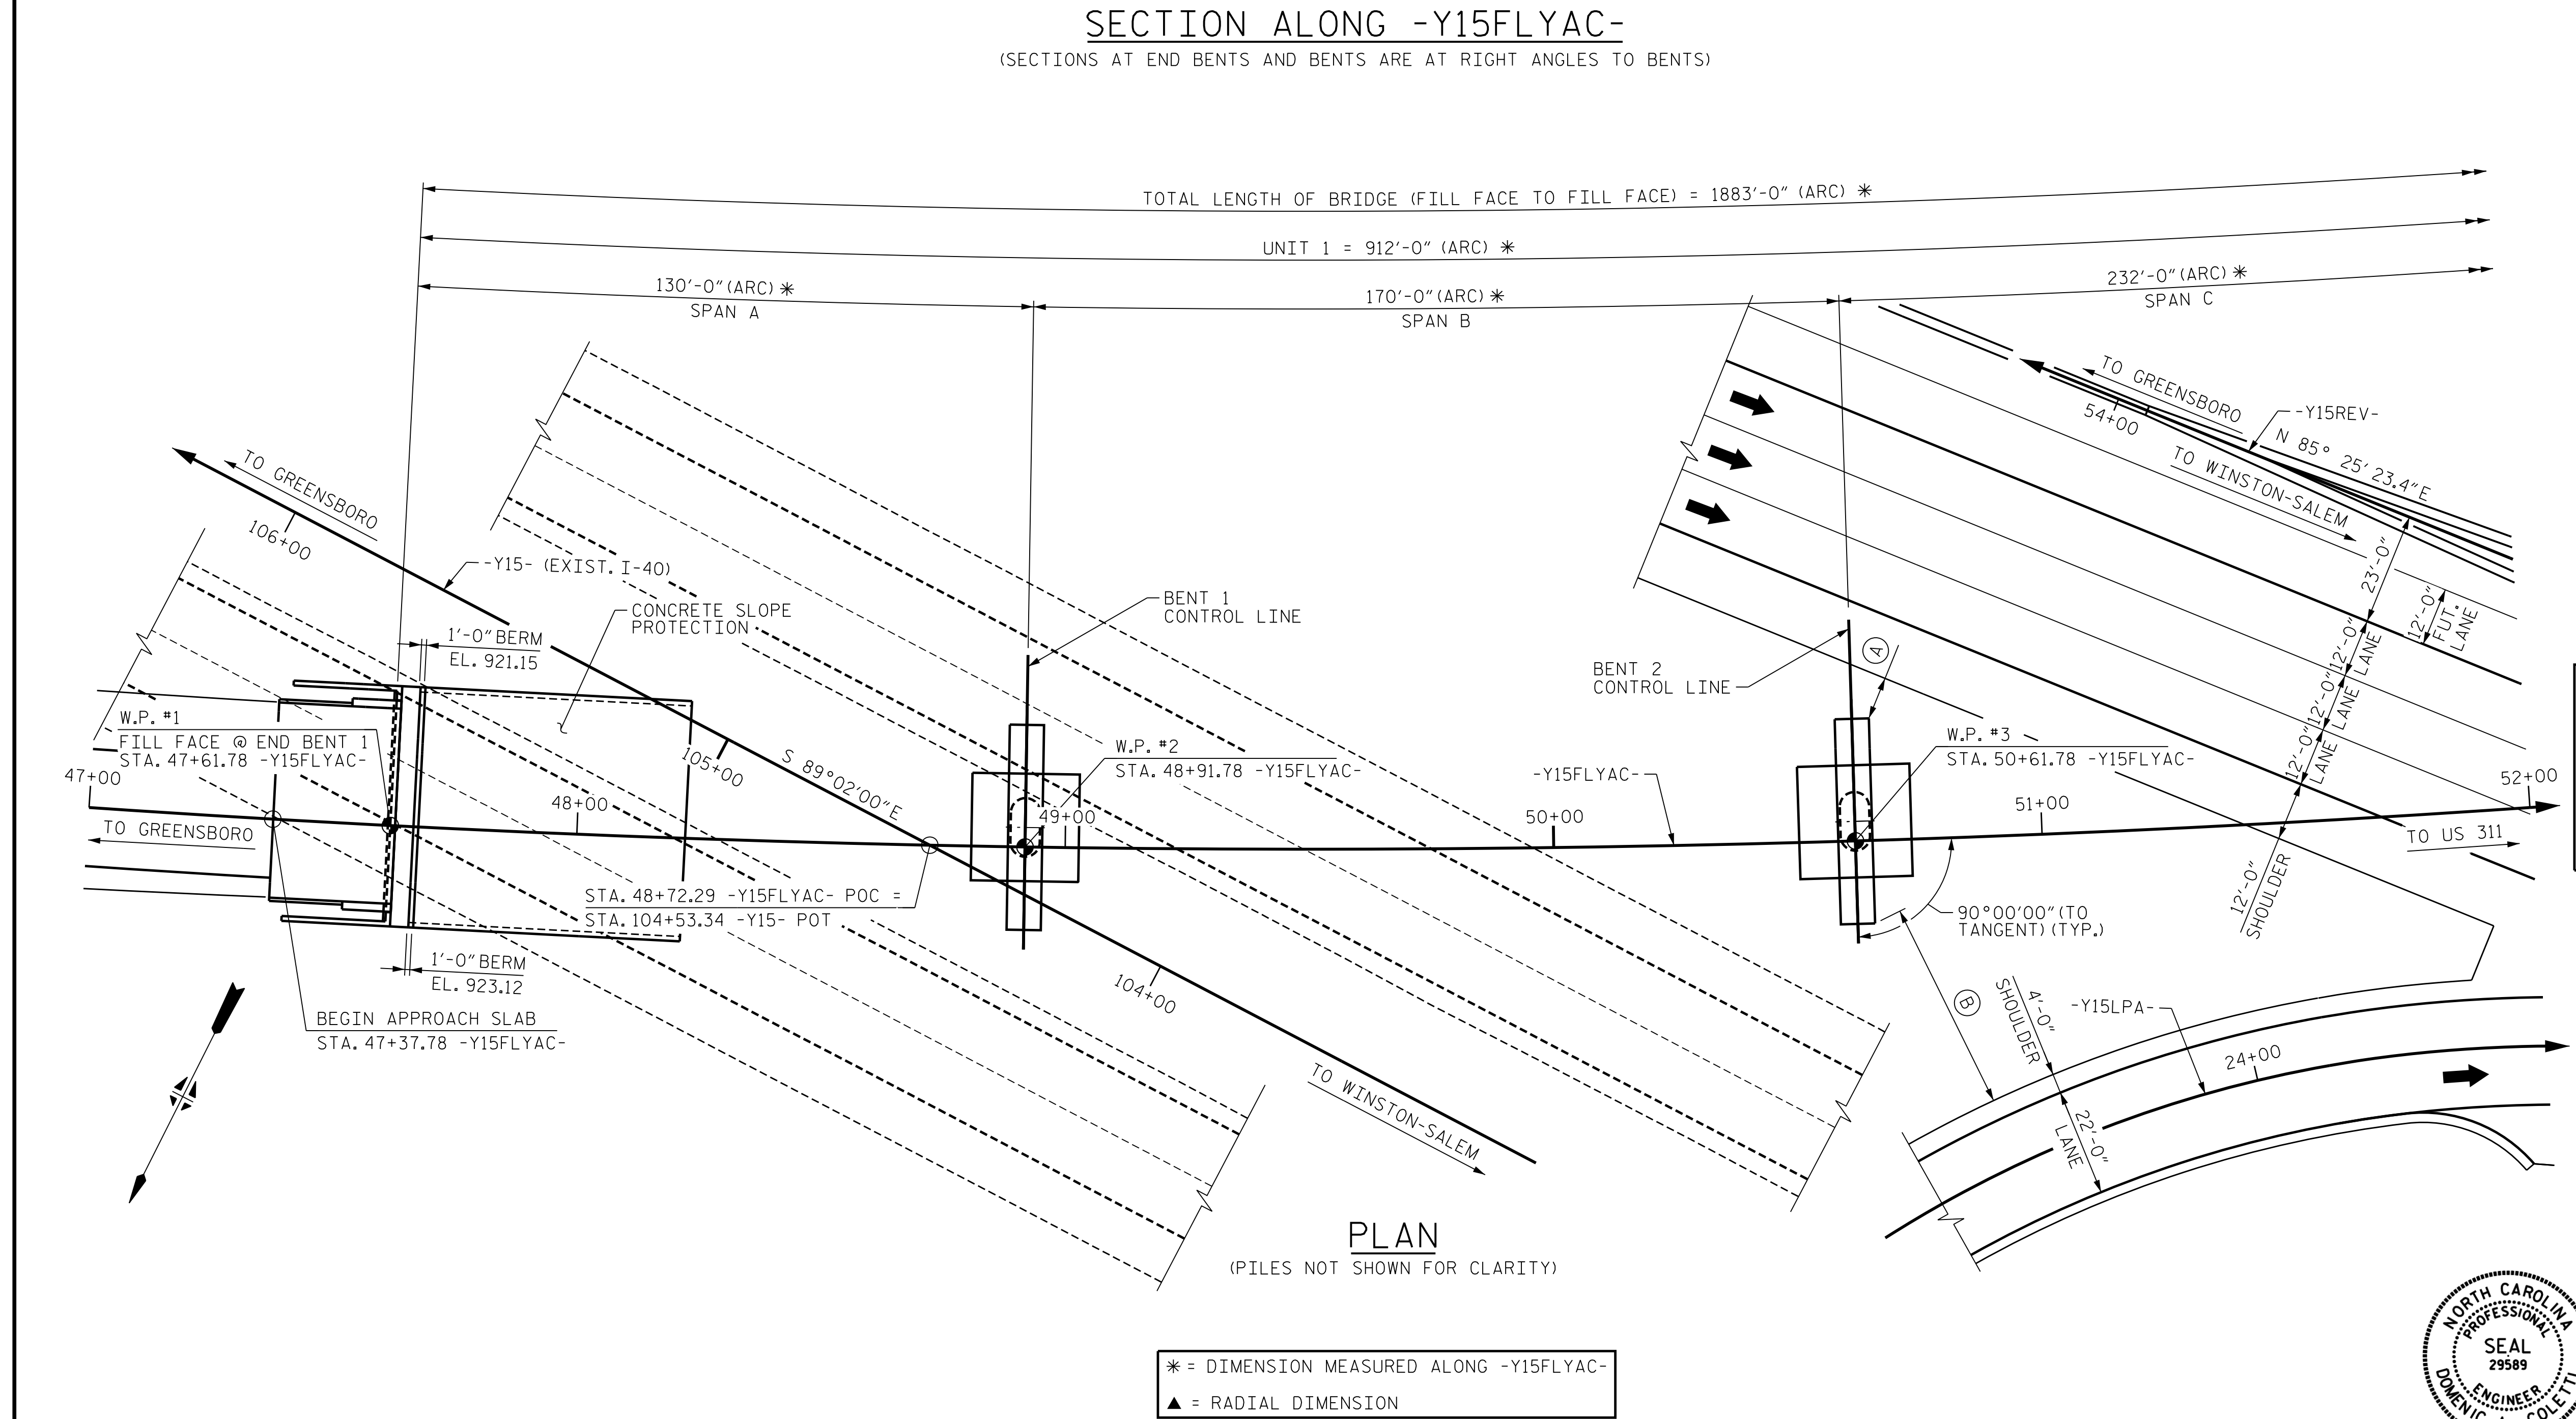

HORIZONTAL CURVE DATA -Y15FLYAC-	
PI STA.	54+77.32
Δ	82°37'38.4" (LT.)
D	01°33'55.7"
L	5,278.16'
T	3,216.94'
R	3,660.00'

PROJECT NO. U-2579AB
 FORSYTH COUNTY
 STATION: 60+66.06 -Y15FLYAC-
 793+45.42 -L-
 SHEET 1 OF 11 BRIDGE NO. 725

STATE OF NORTH CAROLINA
 DEPARTMENT OF TRANSPORTATION
 RALEIGH

GENERAL DRAWING
 BRIDGE ON -Y15FLYAC- IN
 INTERCHANGE CONNECTING WINSTON-SALEM
 NORTHERN BELTWAY AND I-40 BYPASS
 BETWEEN SR 4315 AND SR 2679



10/15/2021

* = DIMENSION MEASURED ALONG -Y15FLYAC-
 ▲ = RADIAL DIMENSION

DES BY: M. NEIHEISEL	DATE: 07/19	DWG BY: B. PETERSON	DATE: 07/19
DES CHK: S. NIFONG	DATE: 07/19	CHK BY: S. NIFONG	DATE: 07/19

HDR HDR Engineering, Inc. of the Carolinas
 555 Fayetteville St., Suite 900 Raleigh, N.C. 27601
 N.C.B.E.L.S. License Number: F-0116

DOCUMENT NOT CONSIDERED FINAL
 UNLESS ALL SIGNATURES COMPLETED

REVISIONS						SHEET NO.	
NO.	BY:	DATE:	NO.	BY:	DATE:	S04-001	
1	--	--	3	--	--	TOTAL SHEETS 144	
2	--	--	4	--	--		

PLOT DRIVER: NCDOT_pdf_color_eng-50.ppt
 USER: PPRETORSO DATE: 10/14/2021
 TIME: 3:57:04 PM
 FILE: ... \GENERA