


LOCATION	ROADWAY ABOVE		ELEV. ON ROADWAY ABOVE	ROADWAY BELOW		ELEV. ON ROADWAY BELOW
	STATION	OFFSET		STATION	OFFSET	
PMVC1	52+03.78	-Y15FLYAC- 23.50' (LT)	931.86	52+97.47	-Y15REV- 23.00' (LT)	904.66
PMVC2	53+06.10	-Y15FLYAC- 23.50' (LT)	931.36	52+06.82	-Y15REV- 23.00' (RT)	903.66

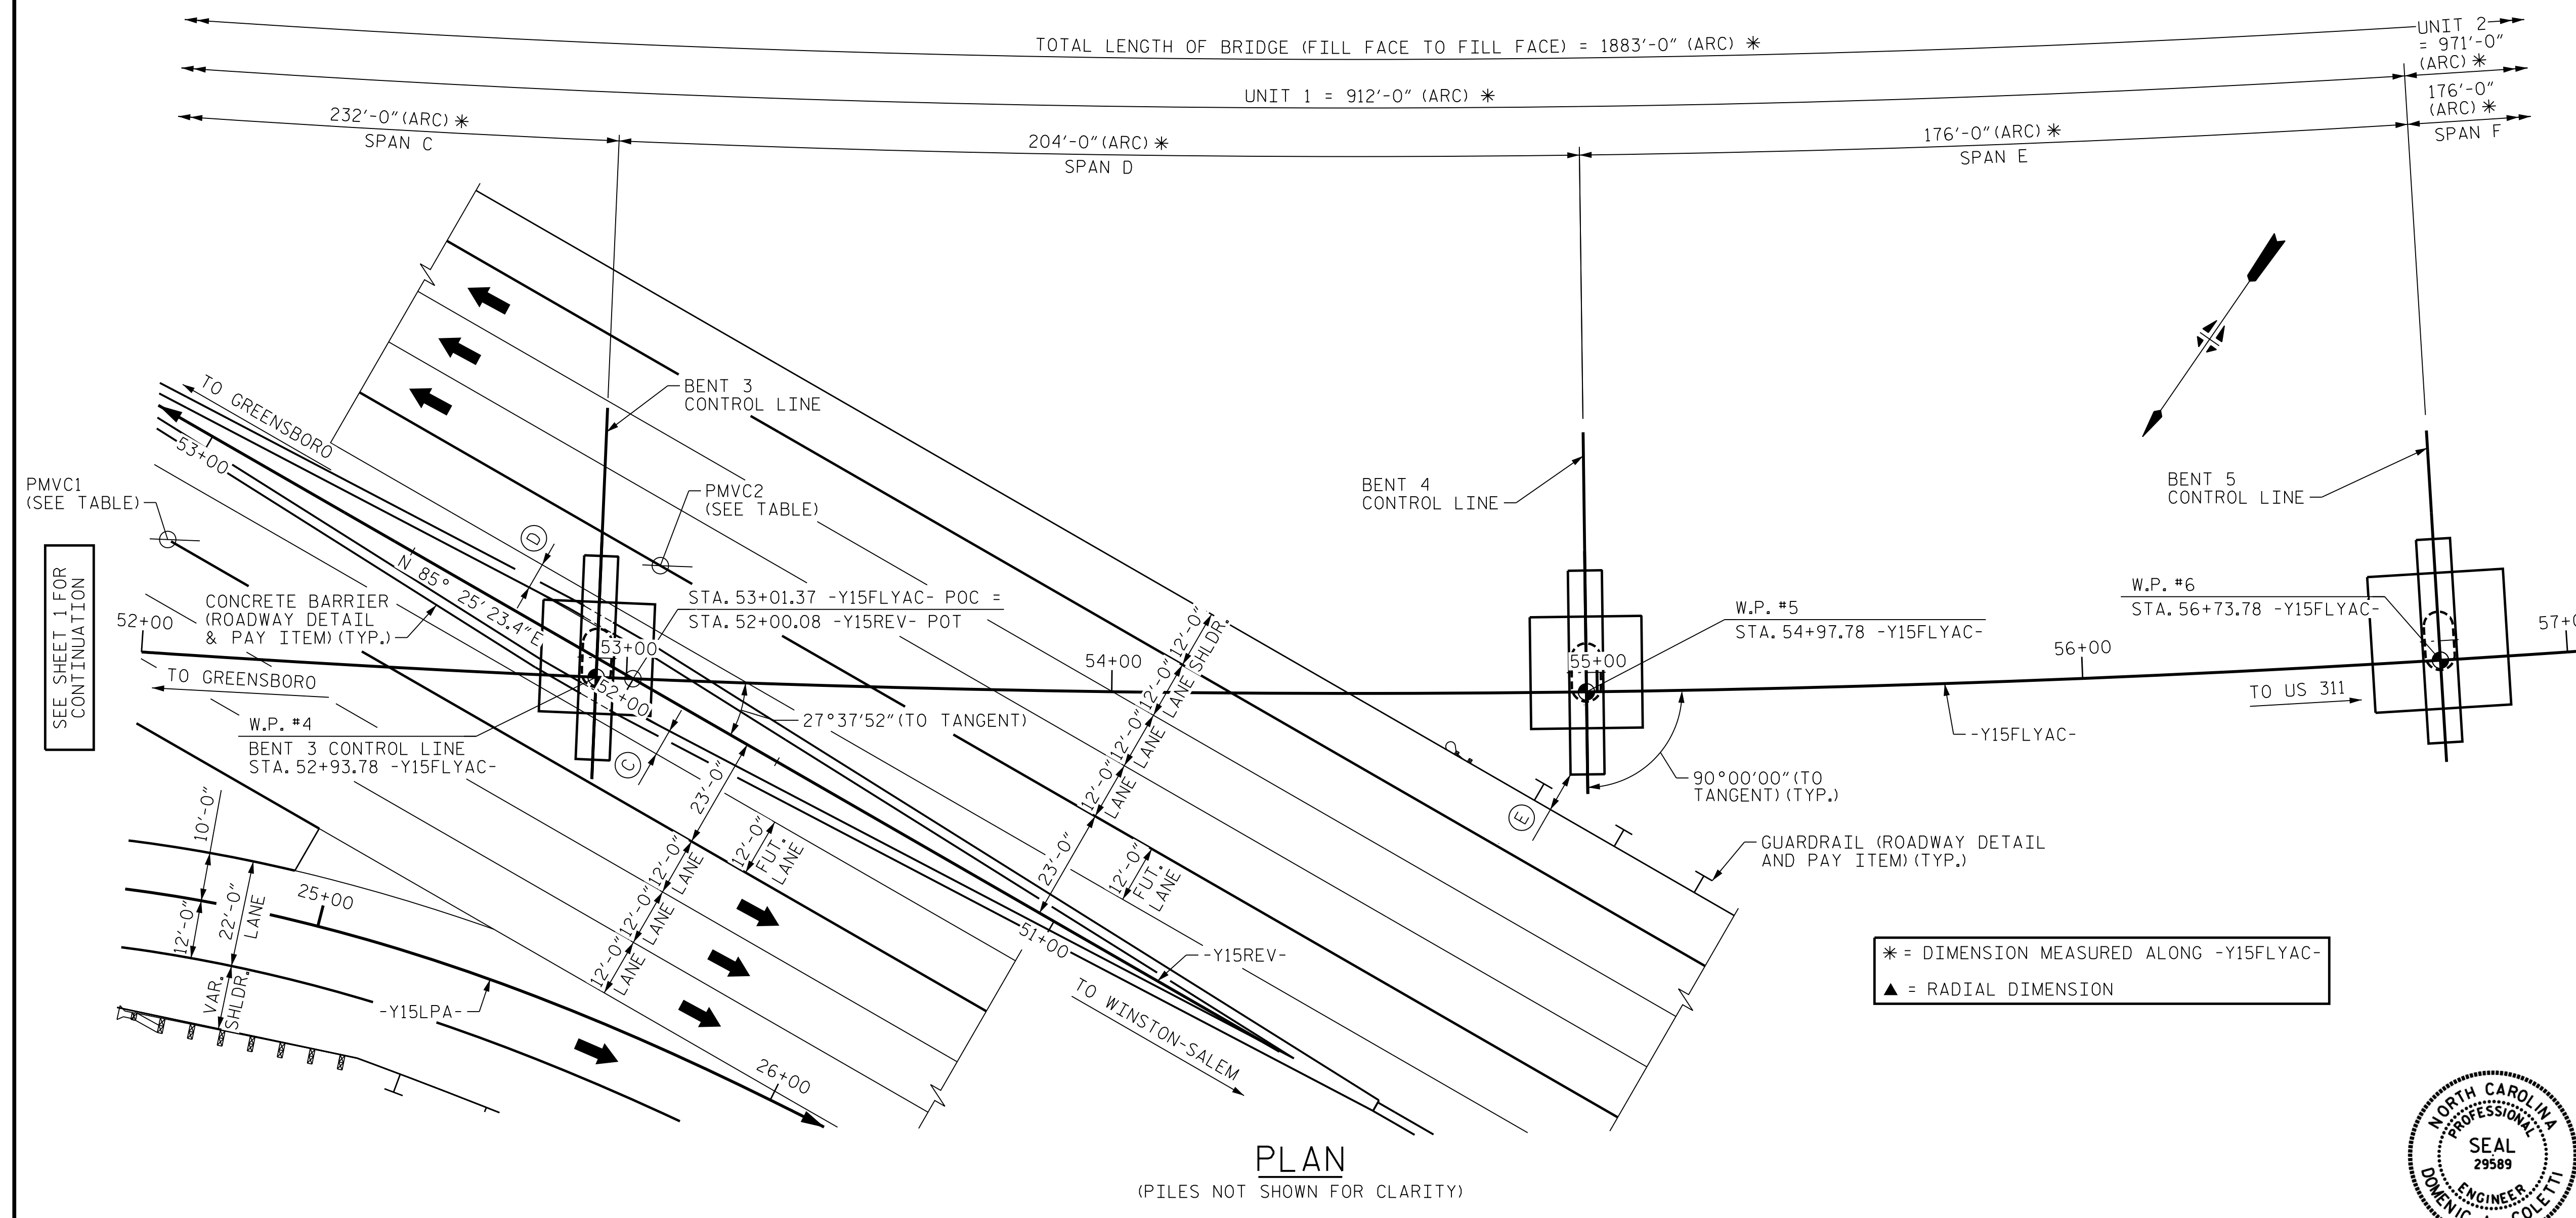

C	5'-4" MIN. HORIZ. CLEAR TO FACE OF COLUMN
D	5'-3" MIN. HORIZ. CLEAR TO FACE OF COLUMN
E	8'-3" MIN. HORIZ. CLEAR TO FACE OF CAP

PI STA.	54+77.32
Δ	82°37'38.4" (LT.)
D	01°33'55.7"
L	5,278.16'
T	3,216.94'
R	3,660.00'

PROJECT NO. U-2579AB  
 FORSYTH COUNTY  
 STATION: 60+66.06 -Y15FLYAC-  
 SHEET 2 OF 11

STATE OF NORTH CAROLINA  
 DEPARTMENT OF TRANSPORTATION  
 RALEIGH

**GENERAL DRAWING**  
 BRIDGE ON -Y15FLYAC- IN INTERCHANGE CONNECTING WINSTON-SALEM NORTHERN BELTWAY AND I-40 BYPASS BETWEEN SR 4315 AND SR 2679



10/15/2021

**HDR** HDR Engineering, Inc. of the Carolinas  
 555 Fayetteville St., Suite 900 Raleigh, N.C. 27601  
 N.C.B.E.L.S. License Number: F-0116

DOCUMENT NOT CONSIDERED FINAL UNLESS ALL SIGNATURES COMPLETED

REVISIONS						SHEET NO.	
NO.	BY:	DATE:	NO.	BY:	DATE:	TOTAL SHEETS	
1	--	--	3	--	--	144	
2	--	--	4	--	--	144	

PLOT DRIVER: NCDOT\_pdf\_color\_eng-50.ppt  
 USER: PPETERSO DATE: 10/14/2021  
 FILE: ... \GENERA  
 PENTABLE: NCDOT\_STRUCTURES\_DEFAULT\_PEN.tbl  
 TIME: 3:57:09 PM

DES BY: M. NEIHEISEL	DATE: 07/19	DWG BY: B. PETERSON	DATE: 07/19
DES CHK: S. NIFONG	DATE: 07/19	CHK BY: S. NIFONG	DATE: 07/19