

LONG CHORD LAYOUT

ALL BENTS ARE RADIAL TO -Y15FLYAC-

HORIZONTAL CURVE DATA -Y15FLYAC-

PI STA. 54+77.32
 $\Delta = 82^\circ 37' 38.4''$ (LT.)
 $D = 01^\circ 33' 55.7''$
 $L = 5,278.16'$
 $T = 3,216.94'$
 $R = 3,660.00'$


PROJECT NO. U-2579AB
FORSYTH COUNTY
 STATION: 60+66.06 -Y15FLYAC-

SHEET 9 OF 11

STATE OF NORTH CAROLINA
 DEPARTMENT OF TRANSPORTATION
 RALEIGH

GENERAL DRAWING

BRIDGE ON -Y15FLYAC- IN
 INTERCHANGE CONNECTING WINSTON-SALEM
 NORTHERN BELTWAY AND I-40 BYPASS
 BETWEEN SR 4315 AND SR 2679

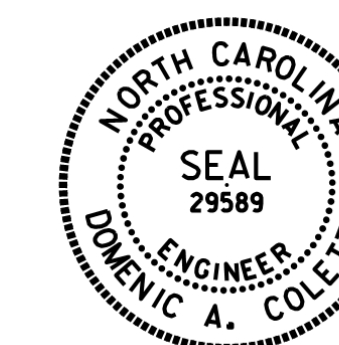

Dominic A. Colletti 10/15/2021

REVISIONS

NO.	BY:	DATE:	NO.	BY:	DATE:
1	--	--	3	--	--
2	--	--	4	--	--

SHEET NO.
 S04-009
 TOTAL SHEETS
 144

DES BY: <u>S. NIFONG</u>	DATE: <u>07/19</u>	DWG BY: <u>B. PETERSON</u>	DATE: <u>07/19</u>
DES CHK: <u>M. NEIHEISEL</u>	DATE: <u>07/19</u>	CHK BY: <u>S. NIFONG</u>	DATE: <u>10/19</u>



DOCUMENT NOT CONSIDERED FINAL
 UNLESS ALL SIGNATURES COMPLETED

PLOT DRIVER: NCDOT_pdf_color_eng-50.ppt
 USER: PPETERSO DATE: 10/14/2021 TIME: 3:58:06 PM
 FILE: ... \GENERA