


**UNIT 1 CHORD LAYOUT**  
ALL BENTS ARE RADIAL TO -Y15FLYAC-

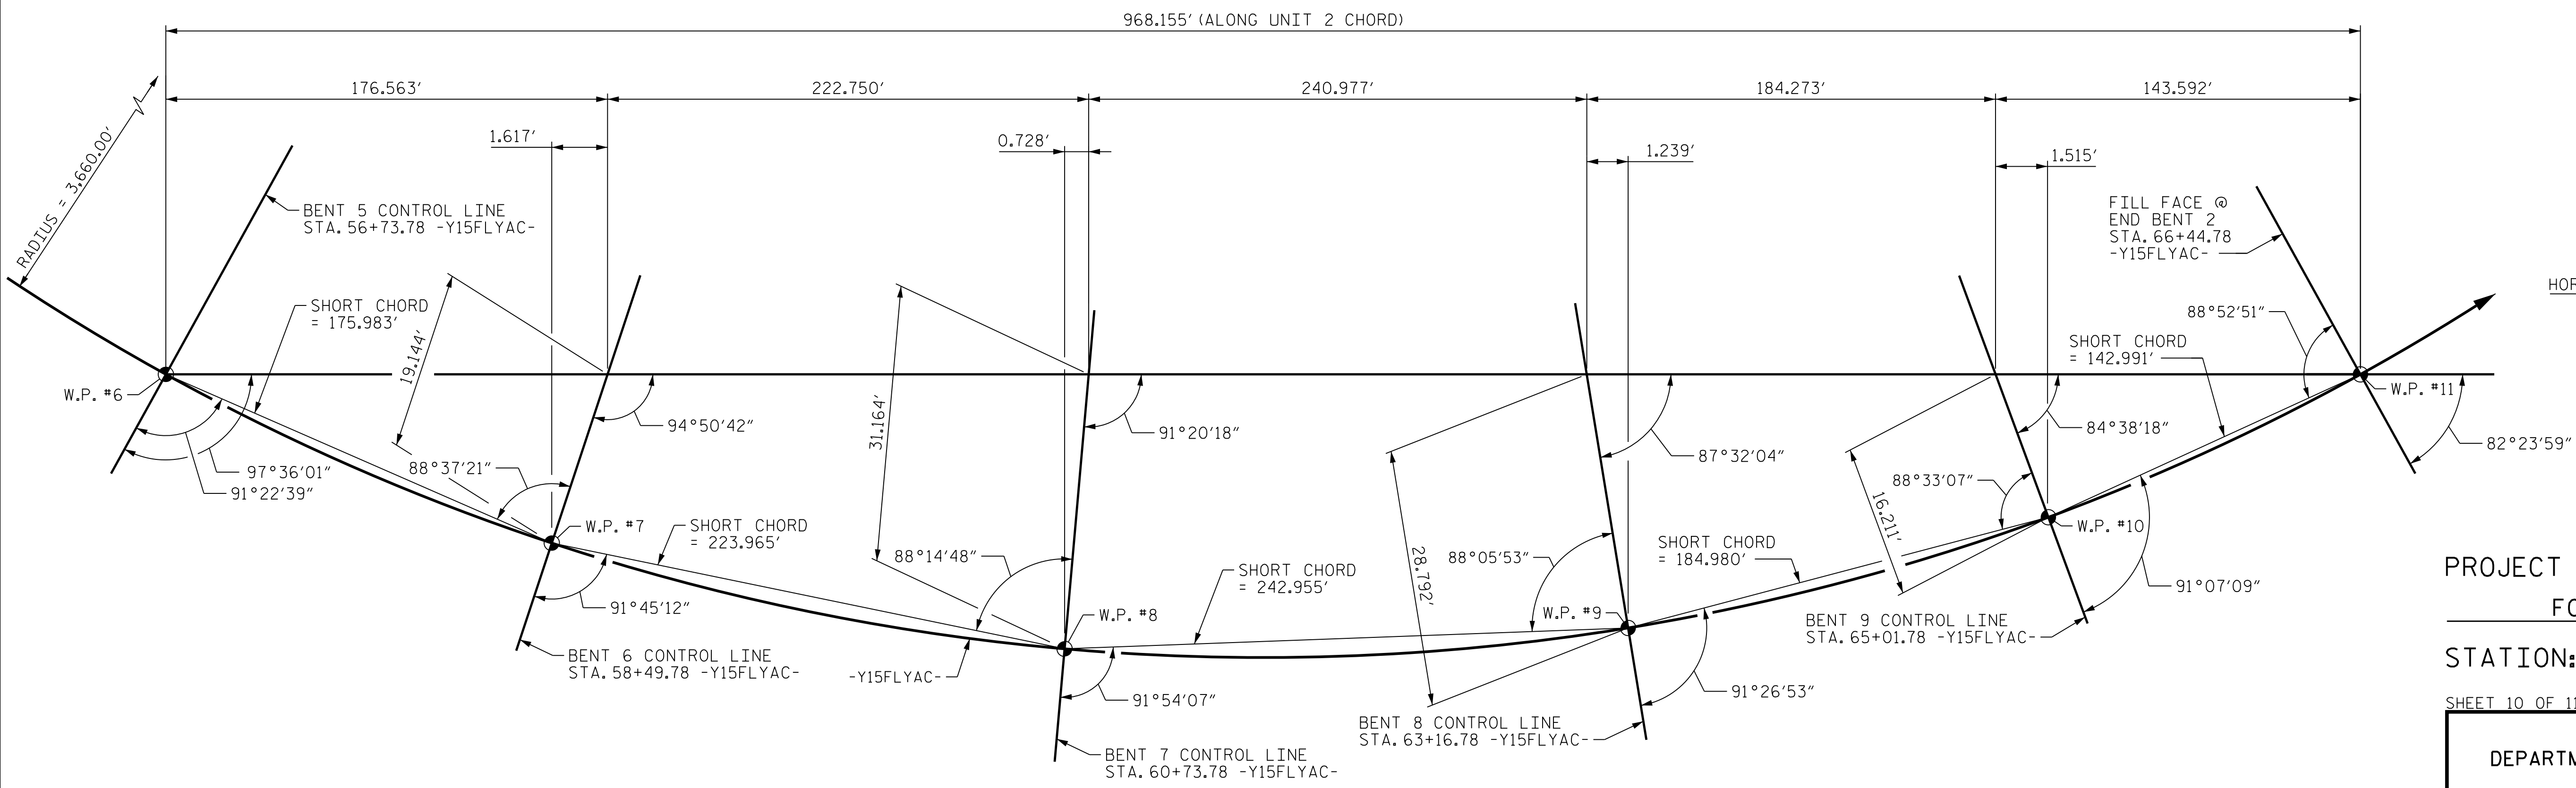

**UNIT 2 CHORD LAYOUT**  
ALL BENTS ARE RADIAL TO -Y15FLYAC-

HORIZONTAL CURVE DATA -Y15FLYAC-

PI STA.	54+77.32
$\Delta$	82°37'38.4" (LT.)
D	01°33'55.7"
L	5,278.16'
T	3,216.94'
R	3,660.00'

PROJECT NO. U-2579AB  
 FORSYTH COUNTY  
 STATION: 60+66.06 -Y15FLYAC-  
 SHEET 10 OF 11




*Domenic A. Colletti* 10/15/2021

STATE OF NORTH CAROLINA  
 DEPARTMENT OF TRANSPORTATION  
 RALEIGH

**GENERAL DRAWING**  
 BRIDGE ON -Y15FLYAC- IN  
 INTERCHANGE CONNECTING WINSTON-SALEM  
 NORTHERN BELTWAY AND I-40 BYPASS  
 BETWEEN SR 4315 AND SR 2679

REVISIONS						SHEET NO.	
NO.	BY:	DATE:	NO.	BY:	DATE:	S04-010	
1	--	--	3	--	--	TOTAL SHEETS	
2	--	--	4	--	--	144	

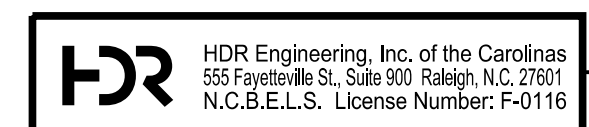

DOCUMENT NOT CONSIDERED FINAL  
 UNLESS ALL SIGNATURES COMPLETED

PLOT DRIVER: NCDOT\_pdf\_color\_eng-50dpi  
 USER: PPETERSO DATE: 10/14/2021  
 PENTABLE: NCDOT\_STRUCTURES\_DEFAULT\_PEN.tbl  
 TIME: 3:58:13 PM  
 FILE: ... \GENERA

DES BY: S. NIFONG	DATE: 07/19	DWG BY: B. PETERSON	DATE: 07/19
DES CHK: M. NEIHEISEL	DATE: 07/19	CHK BY: S. NIFONG	DATE: 10/19