


PLOT DRIVER: NCDOT... PENTABLE: NCDOT STRUCTURES DEFAULT PEN.tbl
USER: PPRET0... DATE: 10/14/2021
FILE: ... \SUPERS

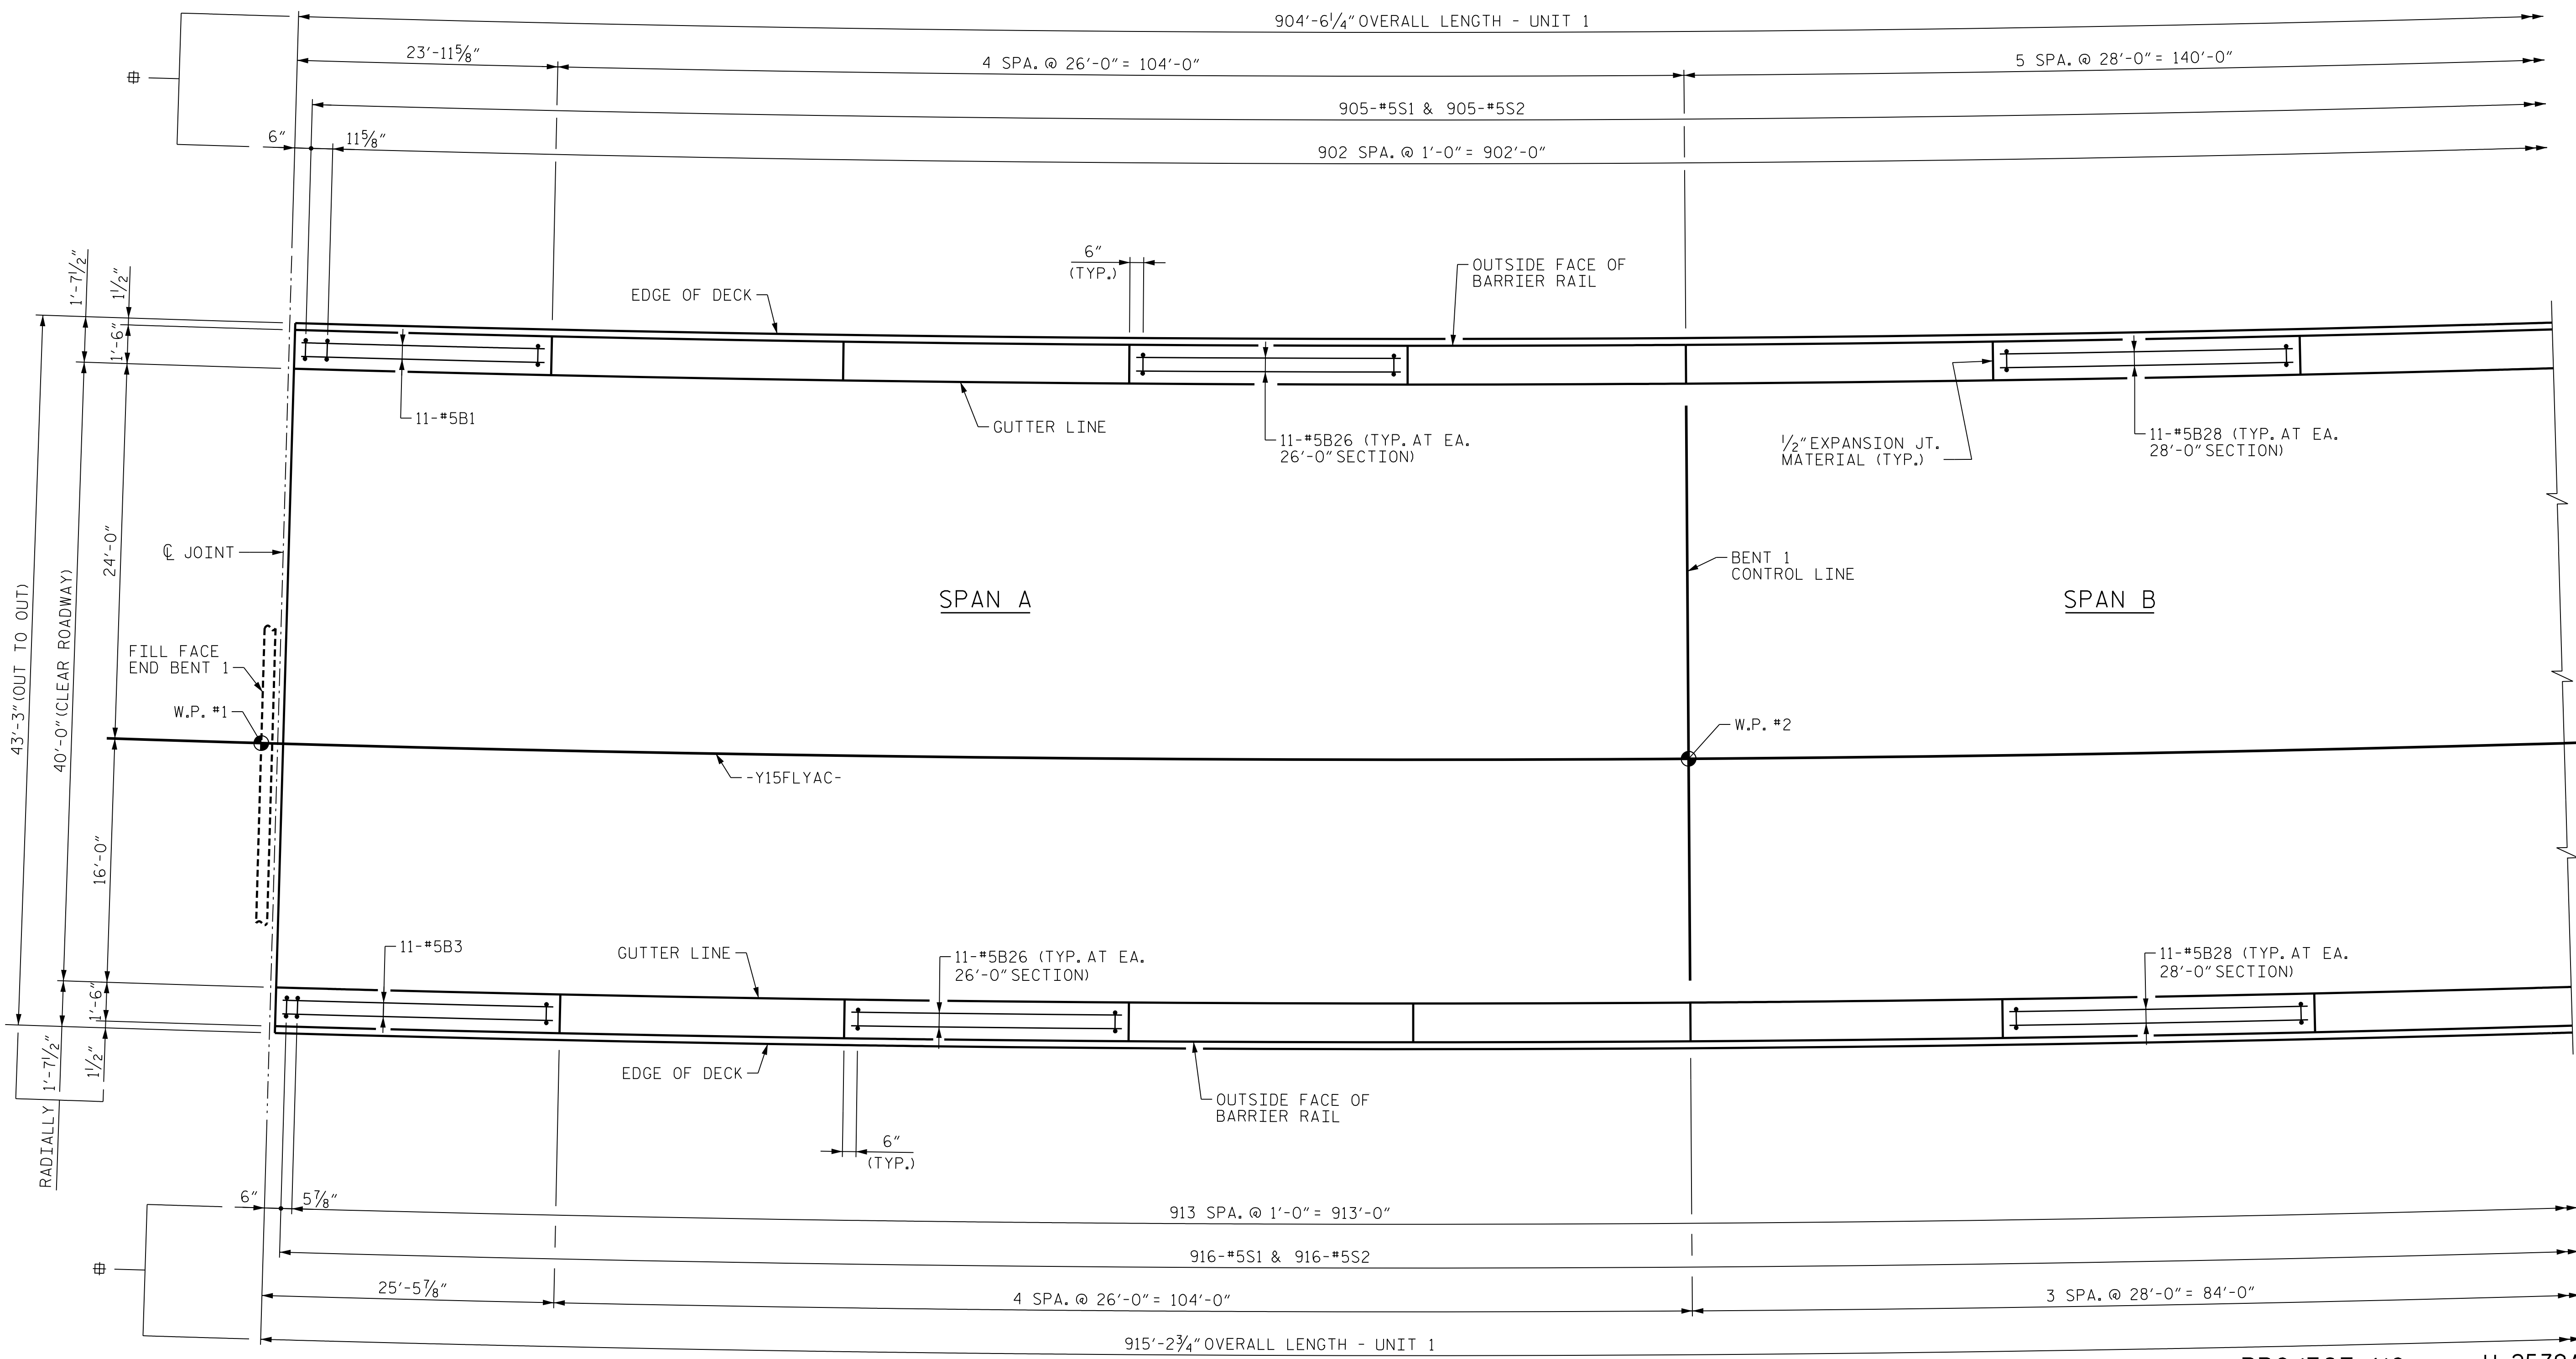

SEE SHEET 2 OF 4

PARTIAL PLAN OF BARRIER RAIL - UNIT 1

= MEASURED ALONG OUTSIDE FACE OF BARRIER RAIL


PROJECT NO. U-2579AB
 FORSYTH COUNTY
 STATION: 60+66.06 -Y15FLYAC-
 SHEET 1 OF 4

STATE OF NORTH CAROLINA
 DEPARTMENT OF TRANSPORTATION
 RALEIGH

**SUPERSTRUCTURE
 CONCRETE BARRIER RAIL
 UNIT 1**



DES BY: <u>L. ZAMPETTI</u>	DATE: <u>07/19</u>	DWG BY: <u>B. PETERSON</u>	DATE: <u>07/19</u>
DES CHK: <u>J. ROBERTS</u>	DATE: <u>07/19</u>	CHK BY: <u>S. NIFONG</u>	DATE: <u>11/19</u>

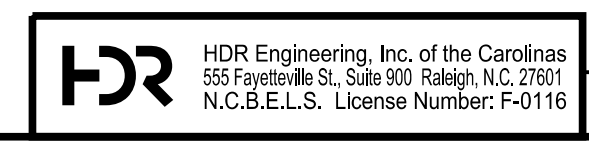

REVISIONS

NO.	BY:	DATE:	NO.	BY:	DATE:
1	--	--	3	--	--
2	--	--	4	--	--

DOCUMENT NOT CONSIDERED FINAL
 UNLESS ALL SIGNATURES COMPLETED

SHEET NO. <u>504-073</u>
TOTAL SHEETS <u>144</u>