


PLOT DRIVER: NCDOT... PENTABLE: NCDOT_STRUCTURES_DEFAULT_PEN.tbl
 USER: PPETERSO DATE: 10/14/2021 TIME: 4:03:19 PM
 FILE: ... \SUPERS

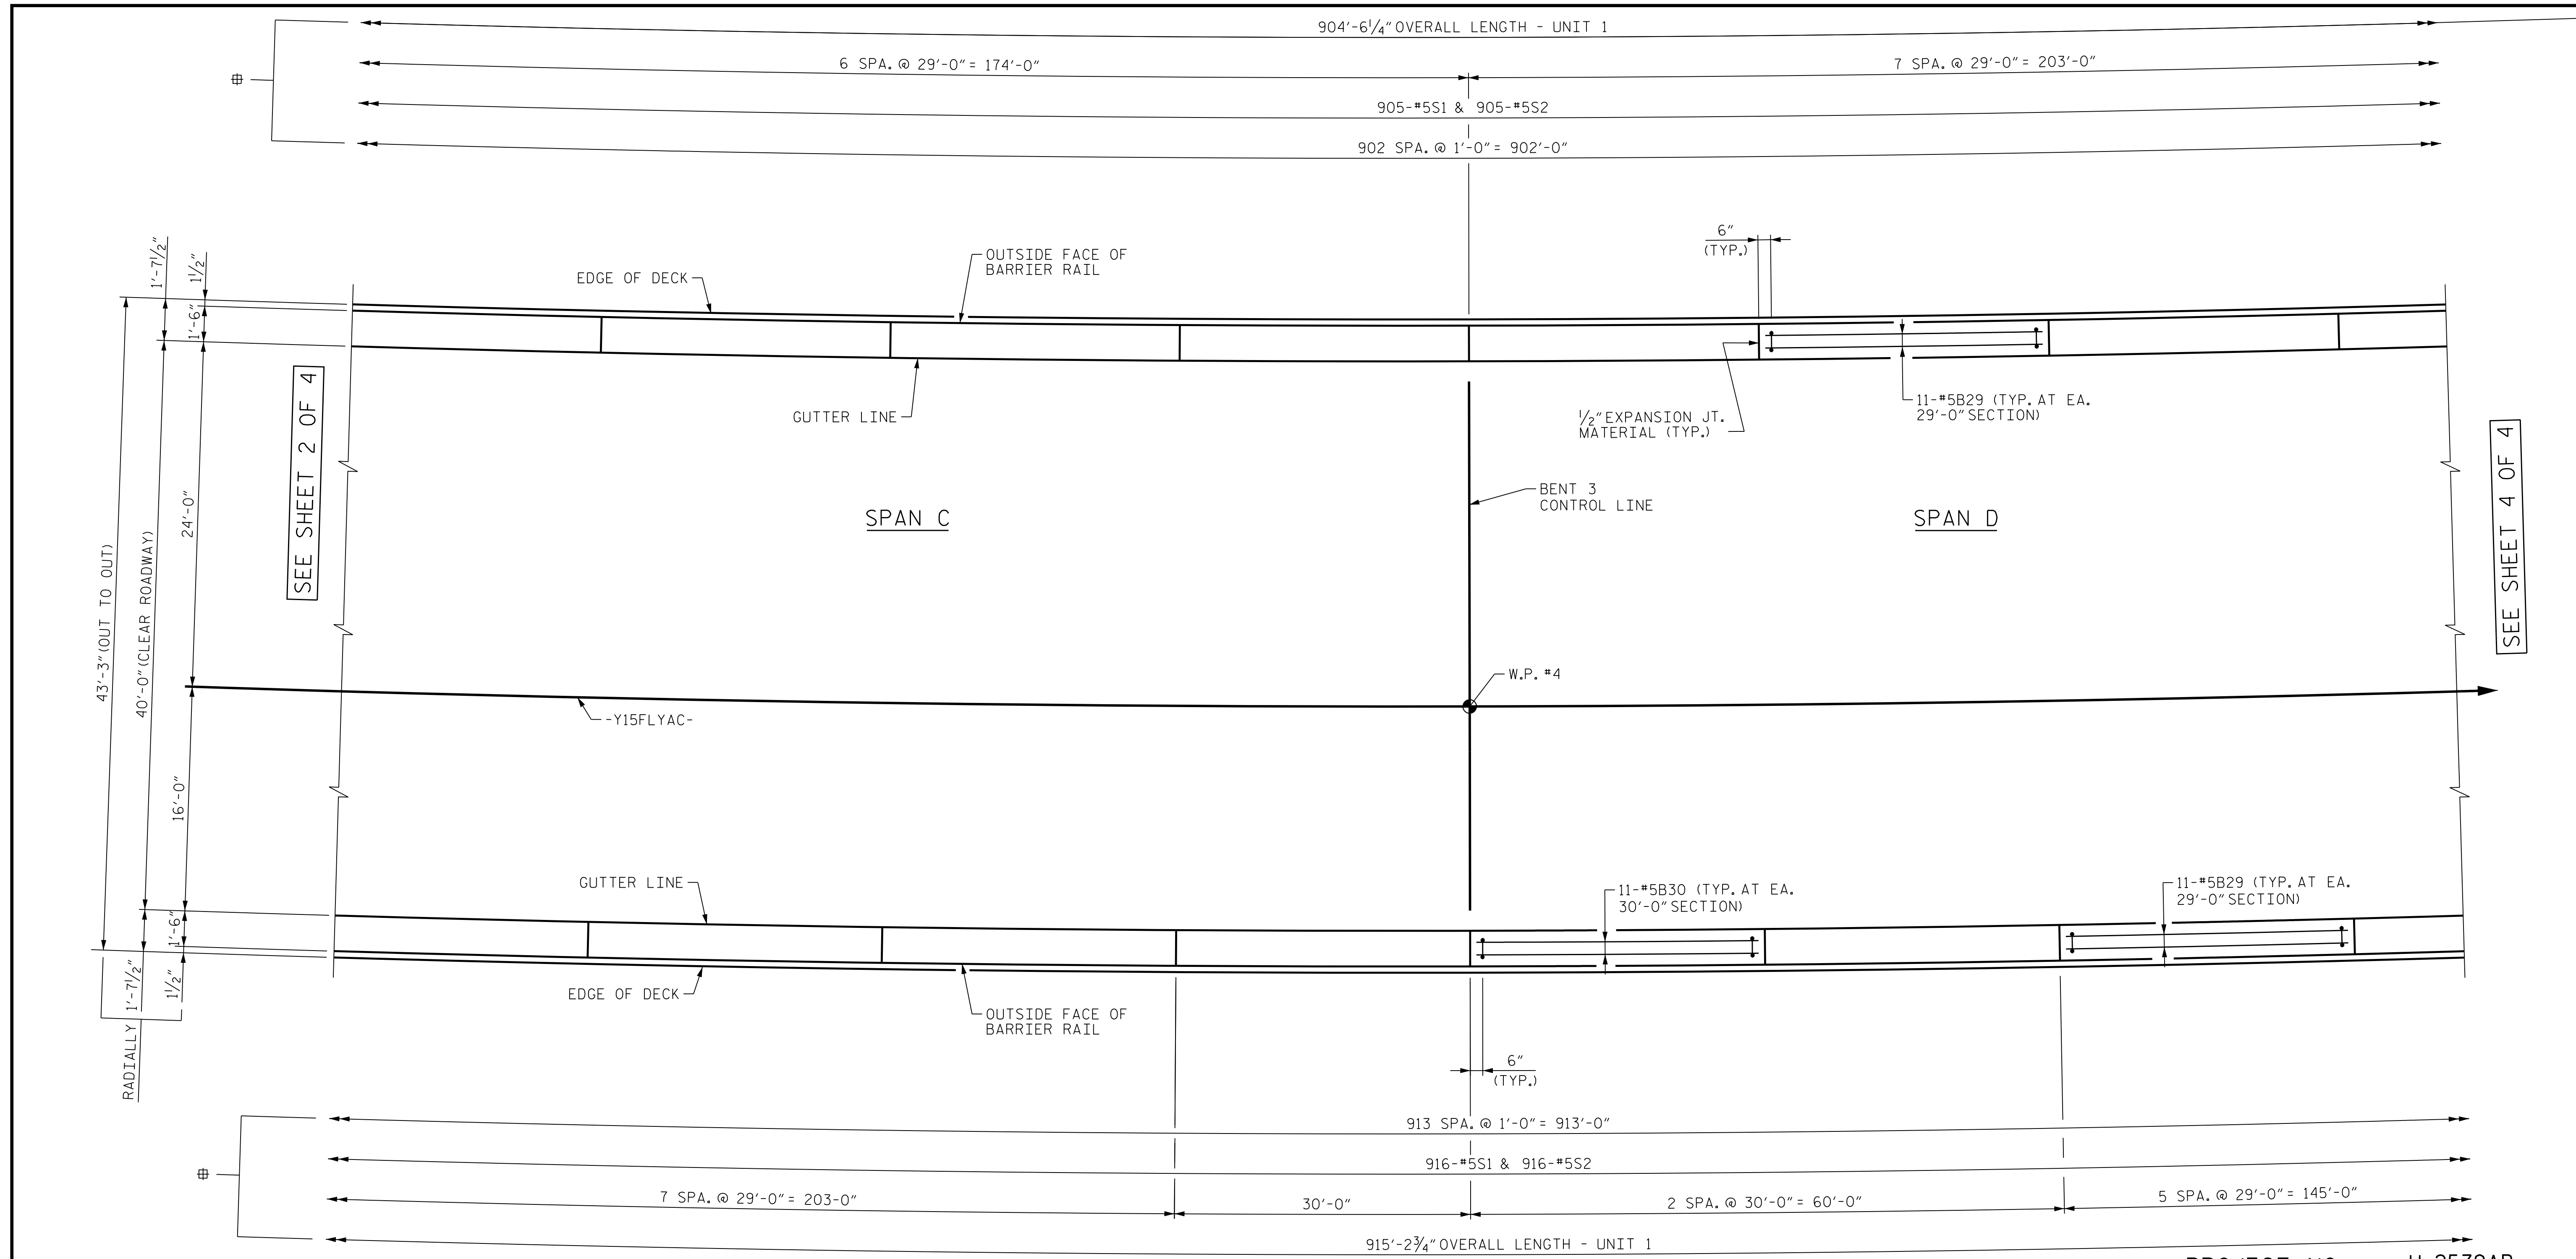

PARTIAL PLAN OF BARRIER RAIL - UNIT 1
 # = MEASURED ALONG OUTSIDE FACE OF BARRIER RAIL

PROJECT NO. U-2579AB
 FORSYTH COUNTY
 STATION: 60+66.06 -Y15FLYAC-
 SHEET 3 OF 4


STATE OF NORTH CAROLINA
 DEPARTMENT OF TRANSPORTATION
 RALEIGH

**SUPERSTRUCTURE
 CONCRETE BARRIER RAIL
 UNIT 1**



Dominic A. Colletti 10/15/2021

DES BY: L. ZAMPETTI	DATE: 07/19	DWG BY: B. PETERSON	DATE: 07/19
DES CHK: J. ROBERTS	DATE: 07/19	CHK BY: S. NIFONG	DATE: 11/19

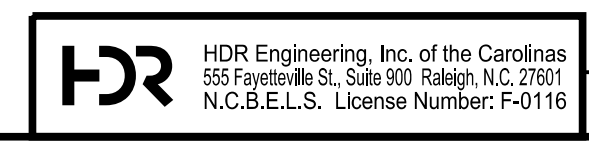

**DOCUMENT NOT CONSIDERED FINAL
 UNLESS ALL SIGNATURES COMPLETED**

REVISIONS						SHEET NO. S04-075 TOTAL SHEETS 144
NO.	BY:	DATE:	NO.	BY:	DATE:	
1	--	--	3	--	--	
2	--	--	4	--	--	