


PLOT DRIVER: NCDOT... PENTABLE: NCDOT STRUCTURES DEFAULT PEN.tbl
USER: PPETERSO DATE: 10/17/2021
FILE: ... \SUPERS

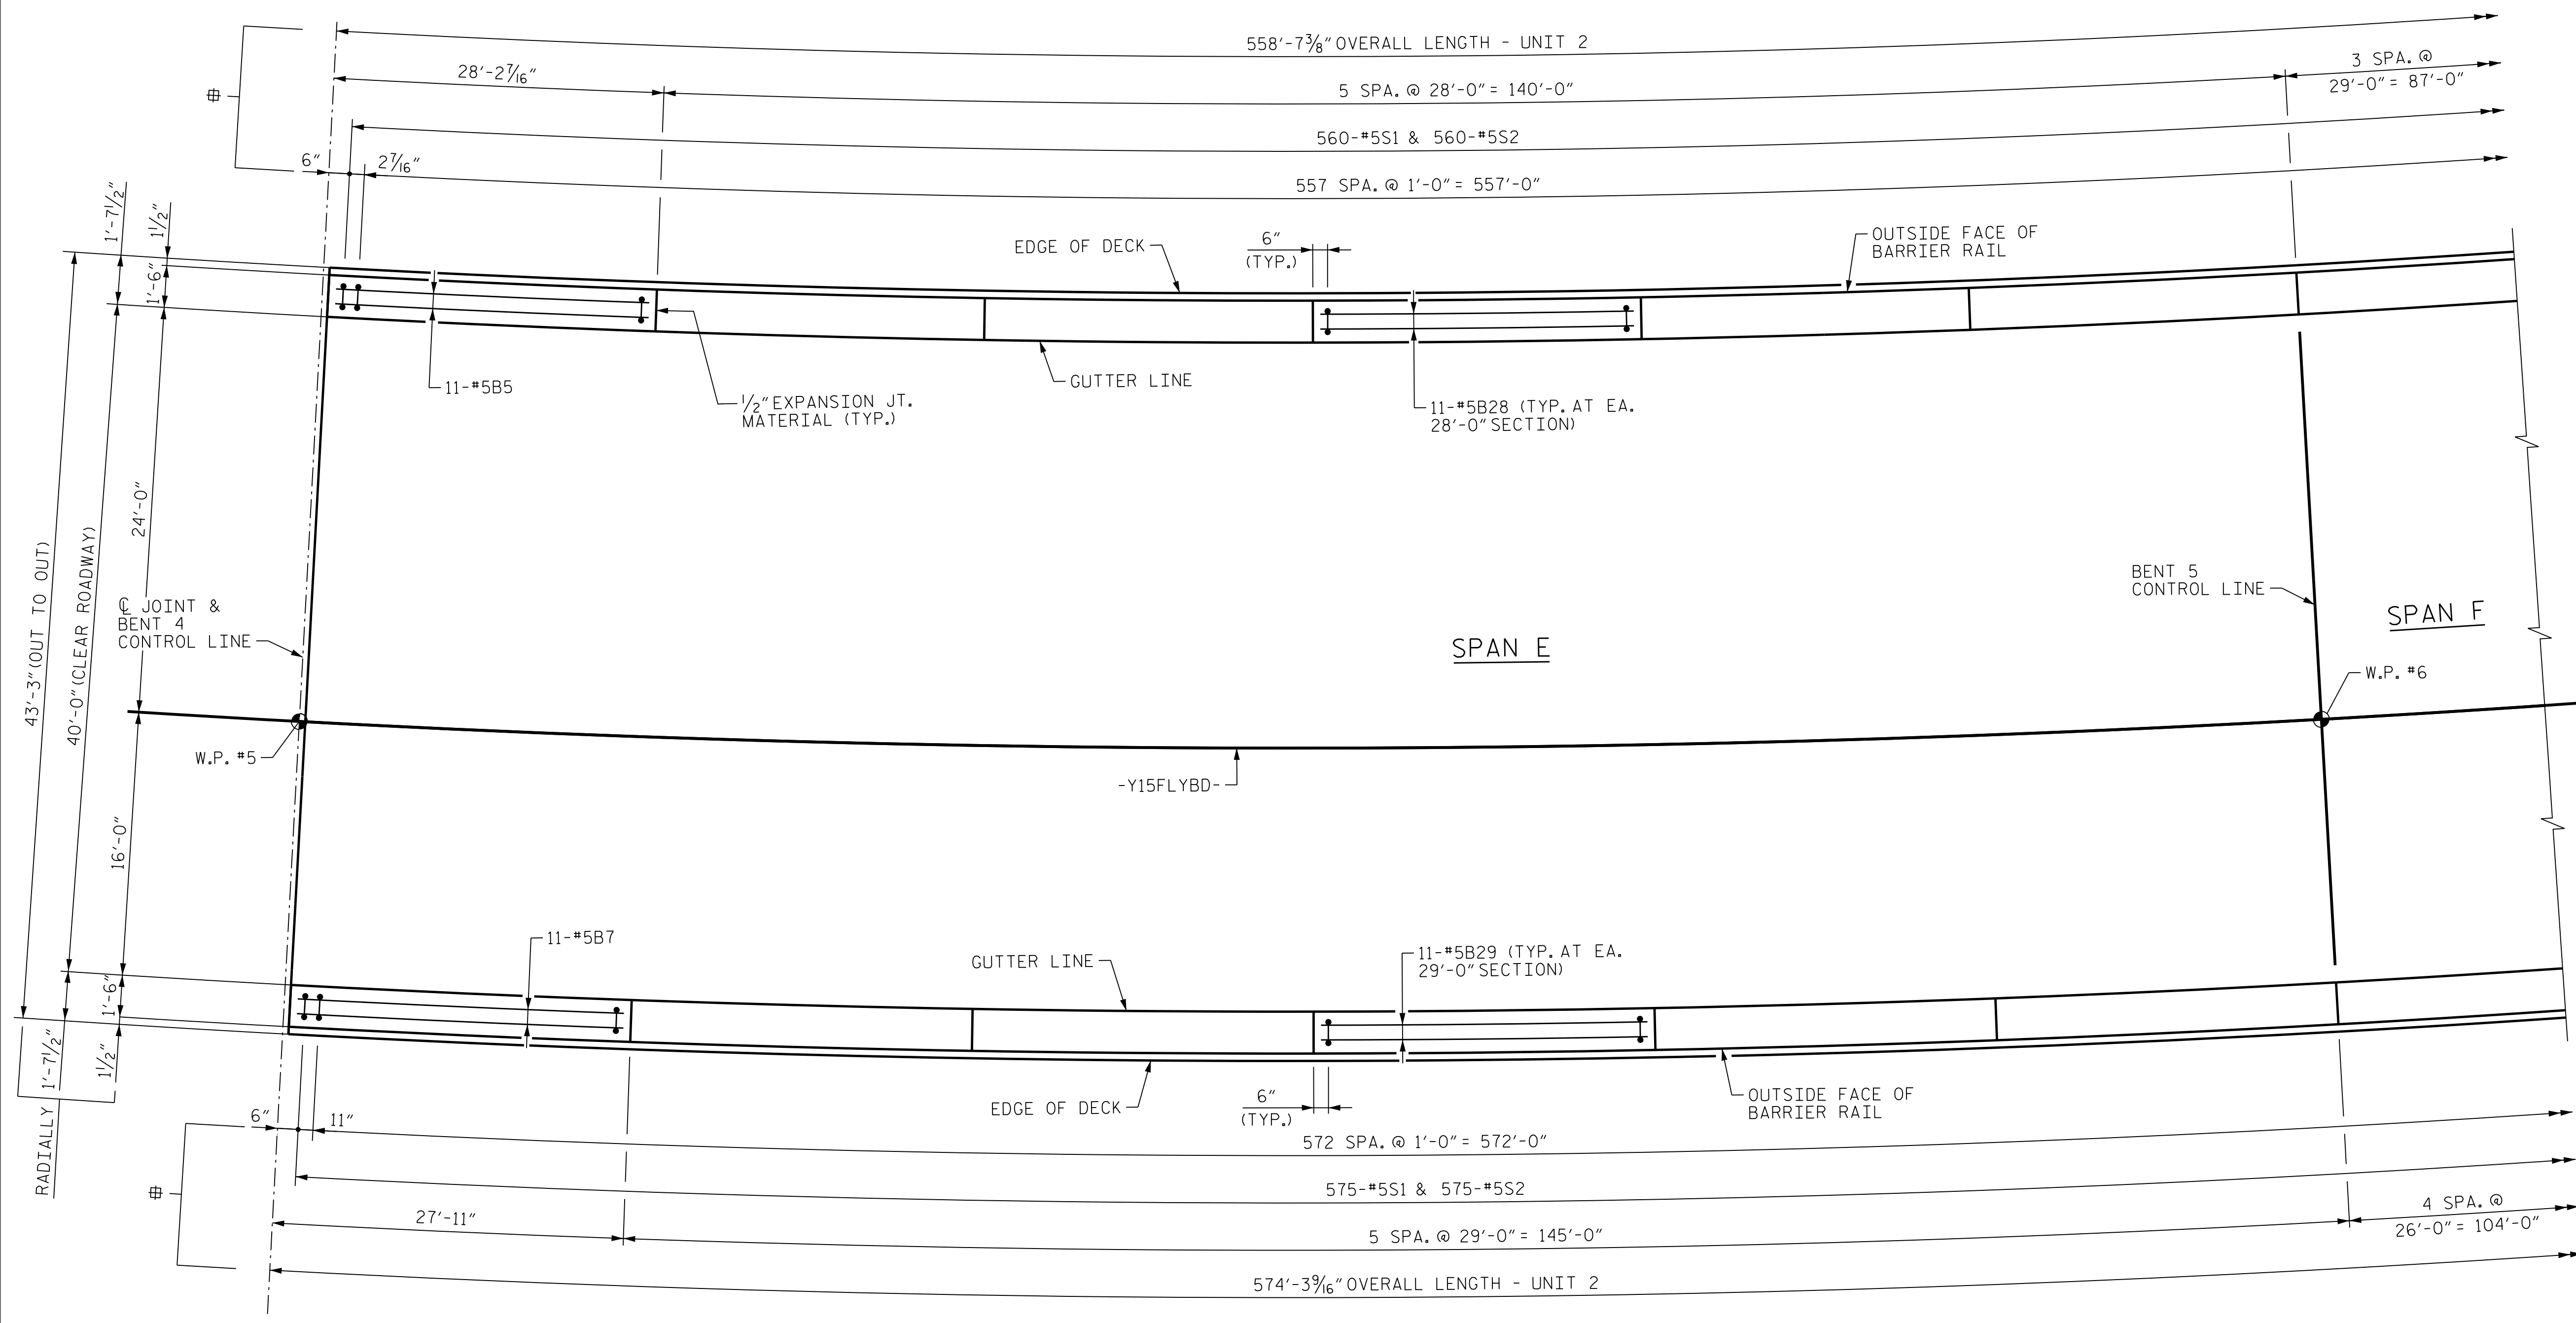


SEE SHEET 2 OF 3

PARTIAL PLAN OF BARRIER RAIL - UNIT 2
 # = MEASURED ALONG OUTSIDE FACE OF BARRIER RAIL

PROJECT NO. U-2579AB
FORSYTH COUNTY
 STATION: 47+63.62 -Y15FLYBD-
 SHEET 1 OF 3

STATE OF NORTH CAROLINA
 DEPARTMENT OF TRANSPORTATION
 RALEIGH

**SUPERSTRUCTURE
 CONCRETE
 BARRIER RAIL
 UNIT 2**

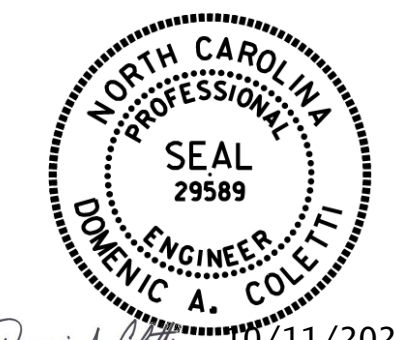

10/11/2021

DES BY: L. ZAMPETTI	DATE: 07/19	DWG BY: B. PETERSON	DATE: 07/19
DES CHK: J. ROBERTS	DATE: 07/19	CHK BY: S. NIFONG	DATE: 11/19



DOCUMENT NOT CONSIDERED FINAL
 UNLESS ALL SIGNATURES COMPLETED

REVISIONS					
NO.	BY:	DATE:	NO.	BY:	DATE:
1	--	--	3	--	--
2	--	--	4	--	--

SHEET NO. S05-063	TOTAL SHEETS 116
-------------------	------------------