


PLOT DRIVER: NCDOT... PENTABLE: NCDOT STRUCTURES DEFAULT PEN.tbl  
USER: PPETERSO DATE: 10/14/2021 TIME: 5:10:51 PM  
FILE: ... \GENERA

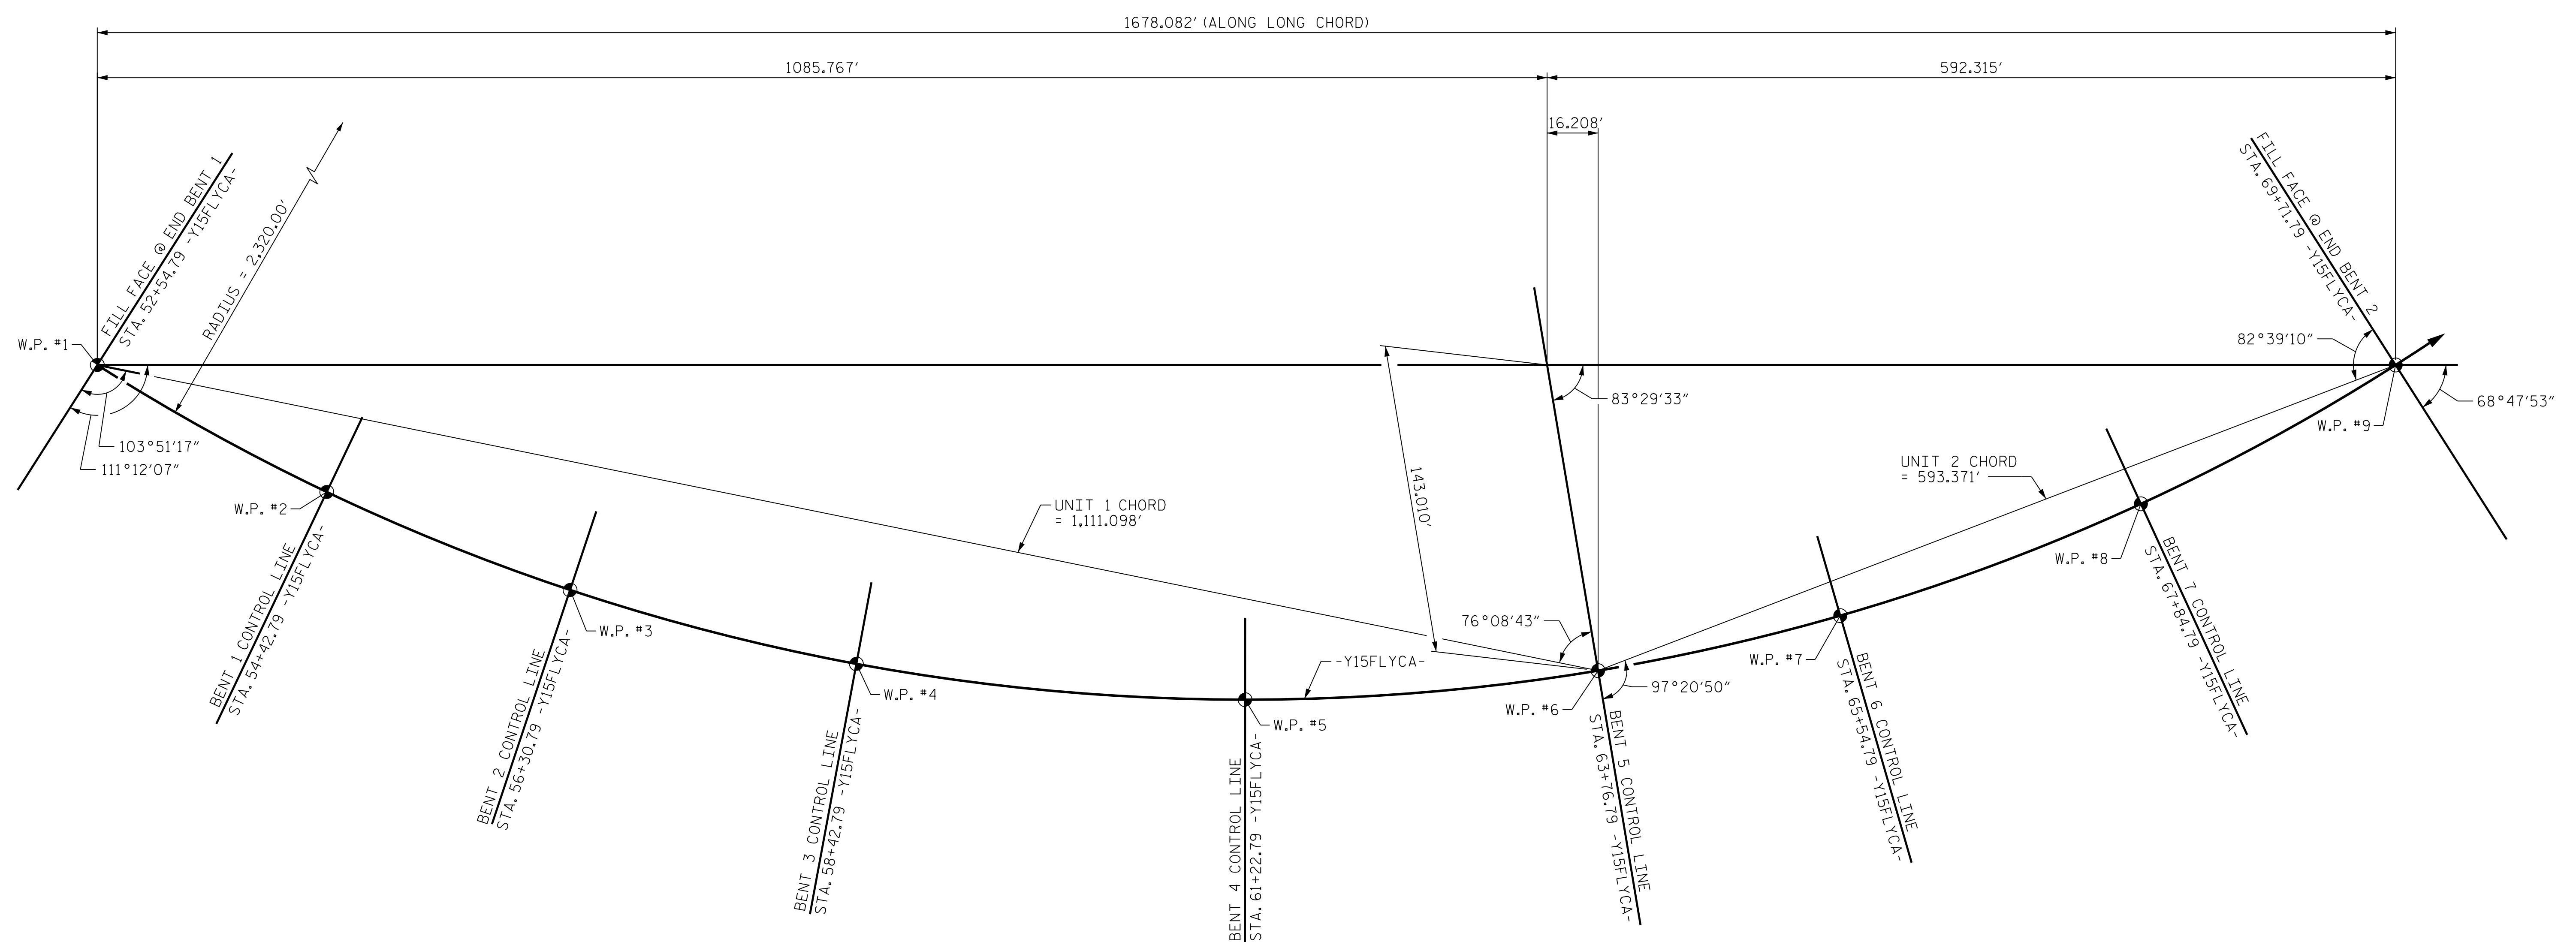


### LONG CHORD LAYOUT

ALL BENTS ARE RADIAL TO -Y15FLYCA-

HORIZONTAL CURVE DATA -Y15FLYCA-

PI STA.	65+16.52
Δ	103°35'56.2" (L.T.)
D	02°28'10.7"
L	4,194.89'
T	2,948.14'
R	2,320.00'

PROJECT NO. U-2579AB  
FORSYTH COUNTY  
 STATION: 58+33.94 -Y15FLYCA-  
 SHEET 8 OF 10

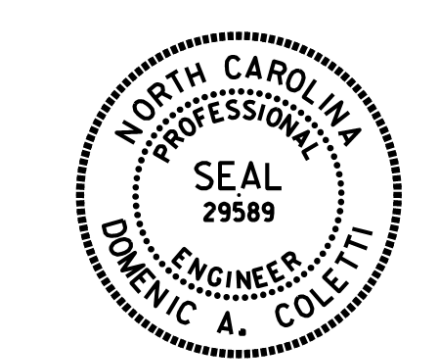

*Dominic A. Coletti* 10/15/2021

STATE OF NORTH CAROLINA  
 DEPARTMENT OF TRANSPORTATION  
 RALEIGH

## GENERAL DRAWING

BRIDGE ON -Y15FLYCA- IN  
 INTERCHANGE CONNECTING WINSTON-SALEM  
 NORTHERN BELTWAY AND I-40 BYPASS  
 BETWEEN SR 4315 AND SR 2679

DES BY: S. NIFONG	DATE: 06/19	DWG BY: B. PETERSON	DATE: 06/19
DES CHK: M. NEIHEISEL	DATE: 06/19	CHK BY: S. NIFONG	DATE: 10/19

**HDR** HDR Engineering, Inc. of the Carolinas  
 555 Fayetteville St., Suite 900 Raleigh, N.C. 27601  
 N.C.B.E.L.S. License Number: F-0116

**DOCUMENT NOT CONSIDERED FINAL  
 UNLESS ALL SIGNATURES COMPLETED**

REVISIONS					
NO.	BY:	DATE:	NO.	BY:	DATE:
1	--	--	3	--	--
2	--	--	4	--	--

SHEET NO. 506-008  
 TOTAL SHEETS 129