


PLOT DRIVER: NCDOT...
 USER: PETERSON...
 DATE: 10/14/2021...
 FILE: ...

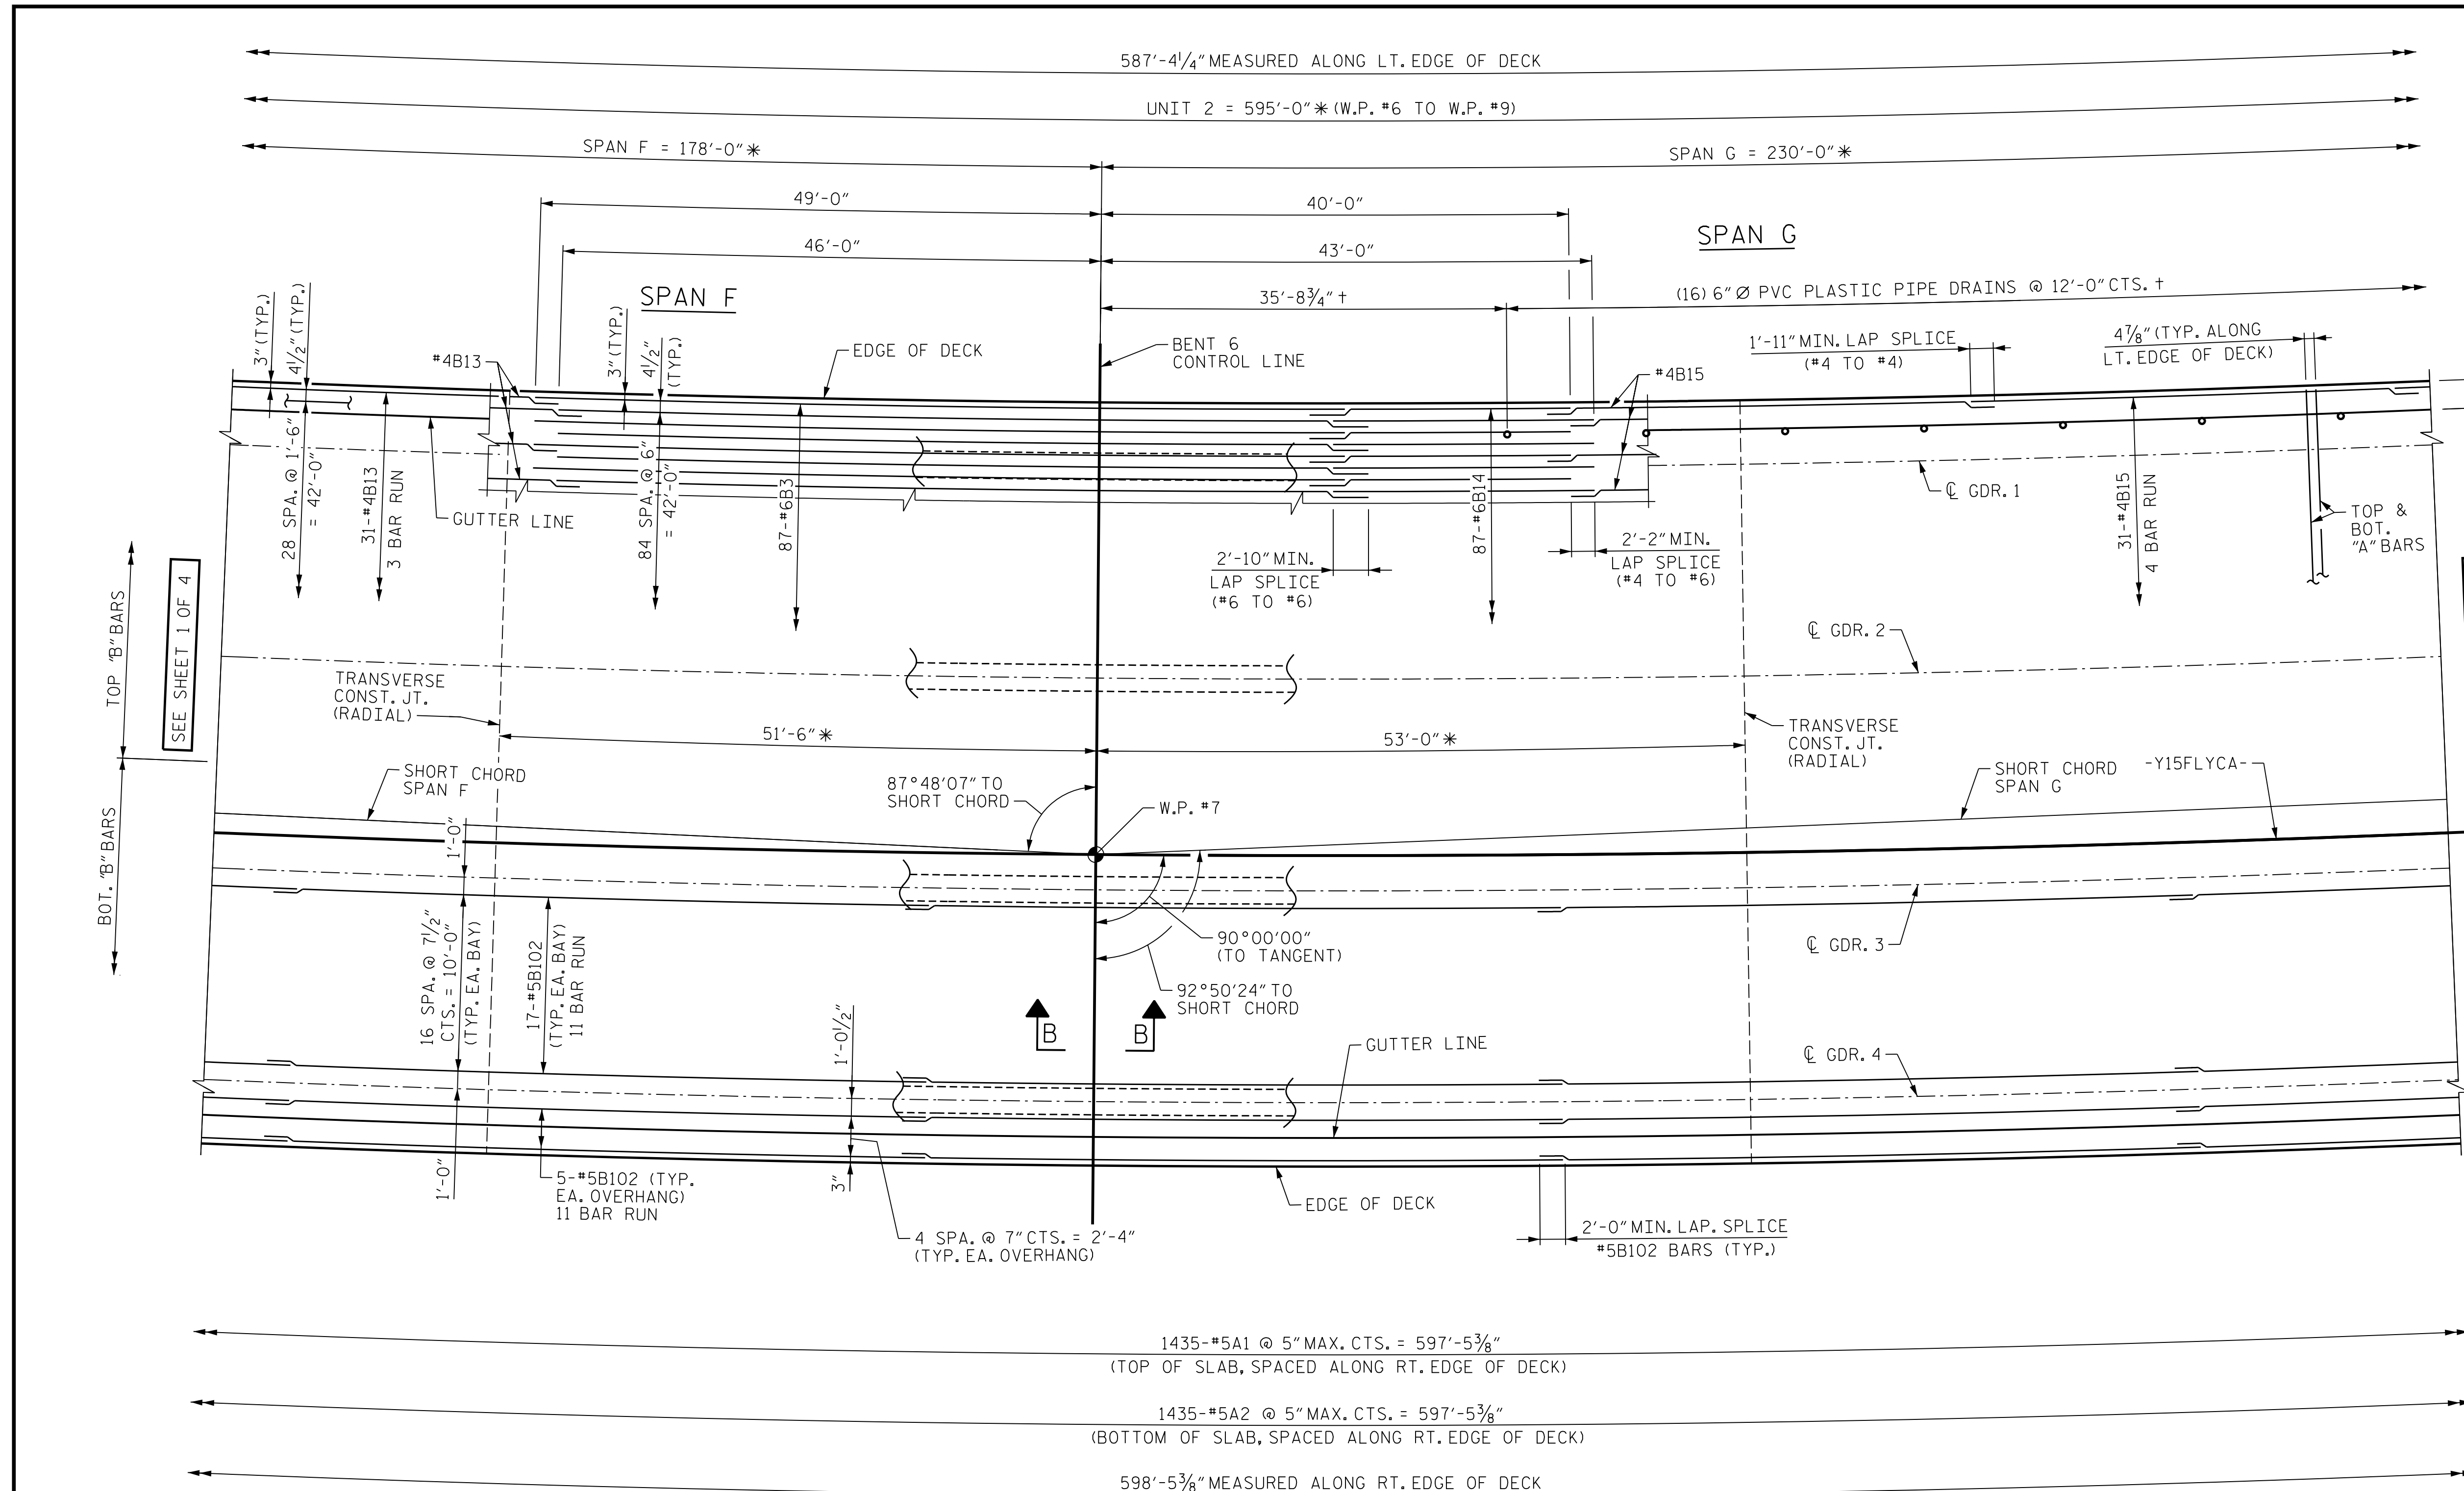

PARTIAL PLAN OF SPANS - UNIT 2

* = DIMENSIONS MEASURED ALONG -Y15FLYCA-
 † = DIMENSIONS MEASURED ALONG LEFT EDGE OF DECK

NOTES

- FOR SECTION B-B, SEE "SUPERSTRUCTURE TYPICAL SECTION" SHEET 1 OF 2.
- SEE "SUPERSTRUCTURE PLAN OF SPANS ARC OFFSETS" SHEETS FOR OUTSIDE EDGE OF DECK CURVE OFFSETS.
- FOR REINFORCING STEEL IN CONCRETE BARRIER RAIL, SEE "SUPERSTRUCTURE CONCRETE BARRIER RAIL" SHEETS.
- #5 "A" BARS ARE TO BE PLACED RADIALLY SPACED AT 5" MAX. CTS. ALONG RIGHT OUTSIDE EDGE OF SUPERSTRUCTURE.
- FOR DECK POURING SEQUENCE, SEE "SUPERSTRUCTURE BILL OF MATERIAL" SHEET.
- FOR TRANSVERSE CONST. JT. DETAIL, SEE SHEET 1 OF 4.



Dominic A. Coletti 10/15/2021

PROJECT NO. U-2579AB
 FORSYTH COUNTY
 STATION: 58+33.94 -Y15FLYCA-
 SHEET 2 OF 4


STATE OF NORTH CAROLINA
 DEPARTMENT OF TRANSPORTATION
 RALEIGH

**SUPERSTRUCTURE
 PLAN OF SPANS
 UNIT 2**

REVISIONS					
NO.	BY:	DATE:	NO.	BY:	DATE:
1	--	--	3	--	--
2	--	--	4	--	--

SHEET NO. 506-025
 TOTAL SHEETS 129

DES BY: M. NEIHEISEL	DATE: 06/19	DWG BY: B. PETERSON	DATE: 06/19
DES CHK: G. SCHMITZ	DATE: 06/19	CHK BY: M. NEIHEISEL	DATE: 01/20

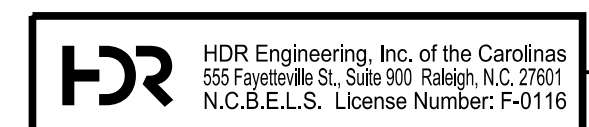

DOCUMENT NOT CONSIDERED FINAL UNLESS ALL SIGNATURES COMPLETED