



PLOT DRIVER: NCDOT... PENTABLE: NCDOT STRUCTURES DEFAULT PEN.tbl
USER: PPETERSO DATE: 10/14/2021 TIME: 5:16:42 PM
FILE: ... \SUPERS

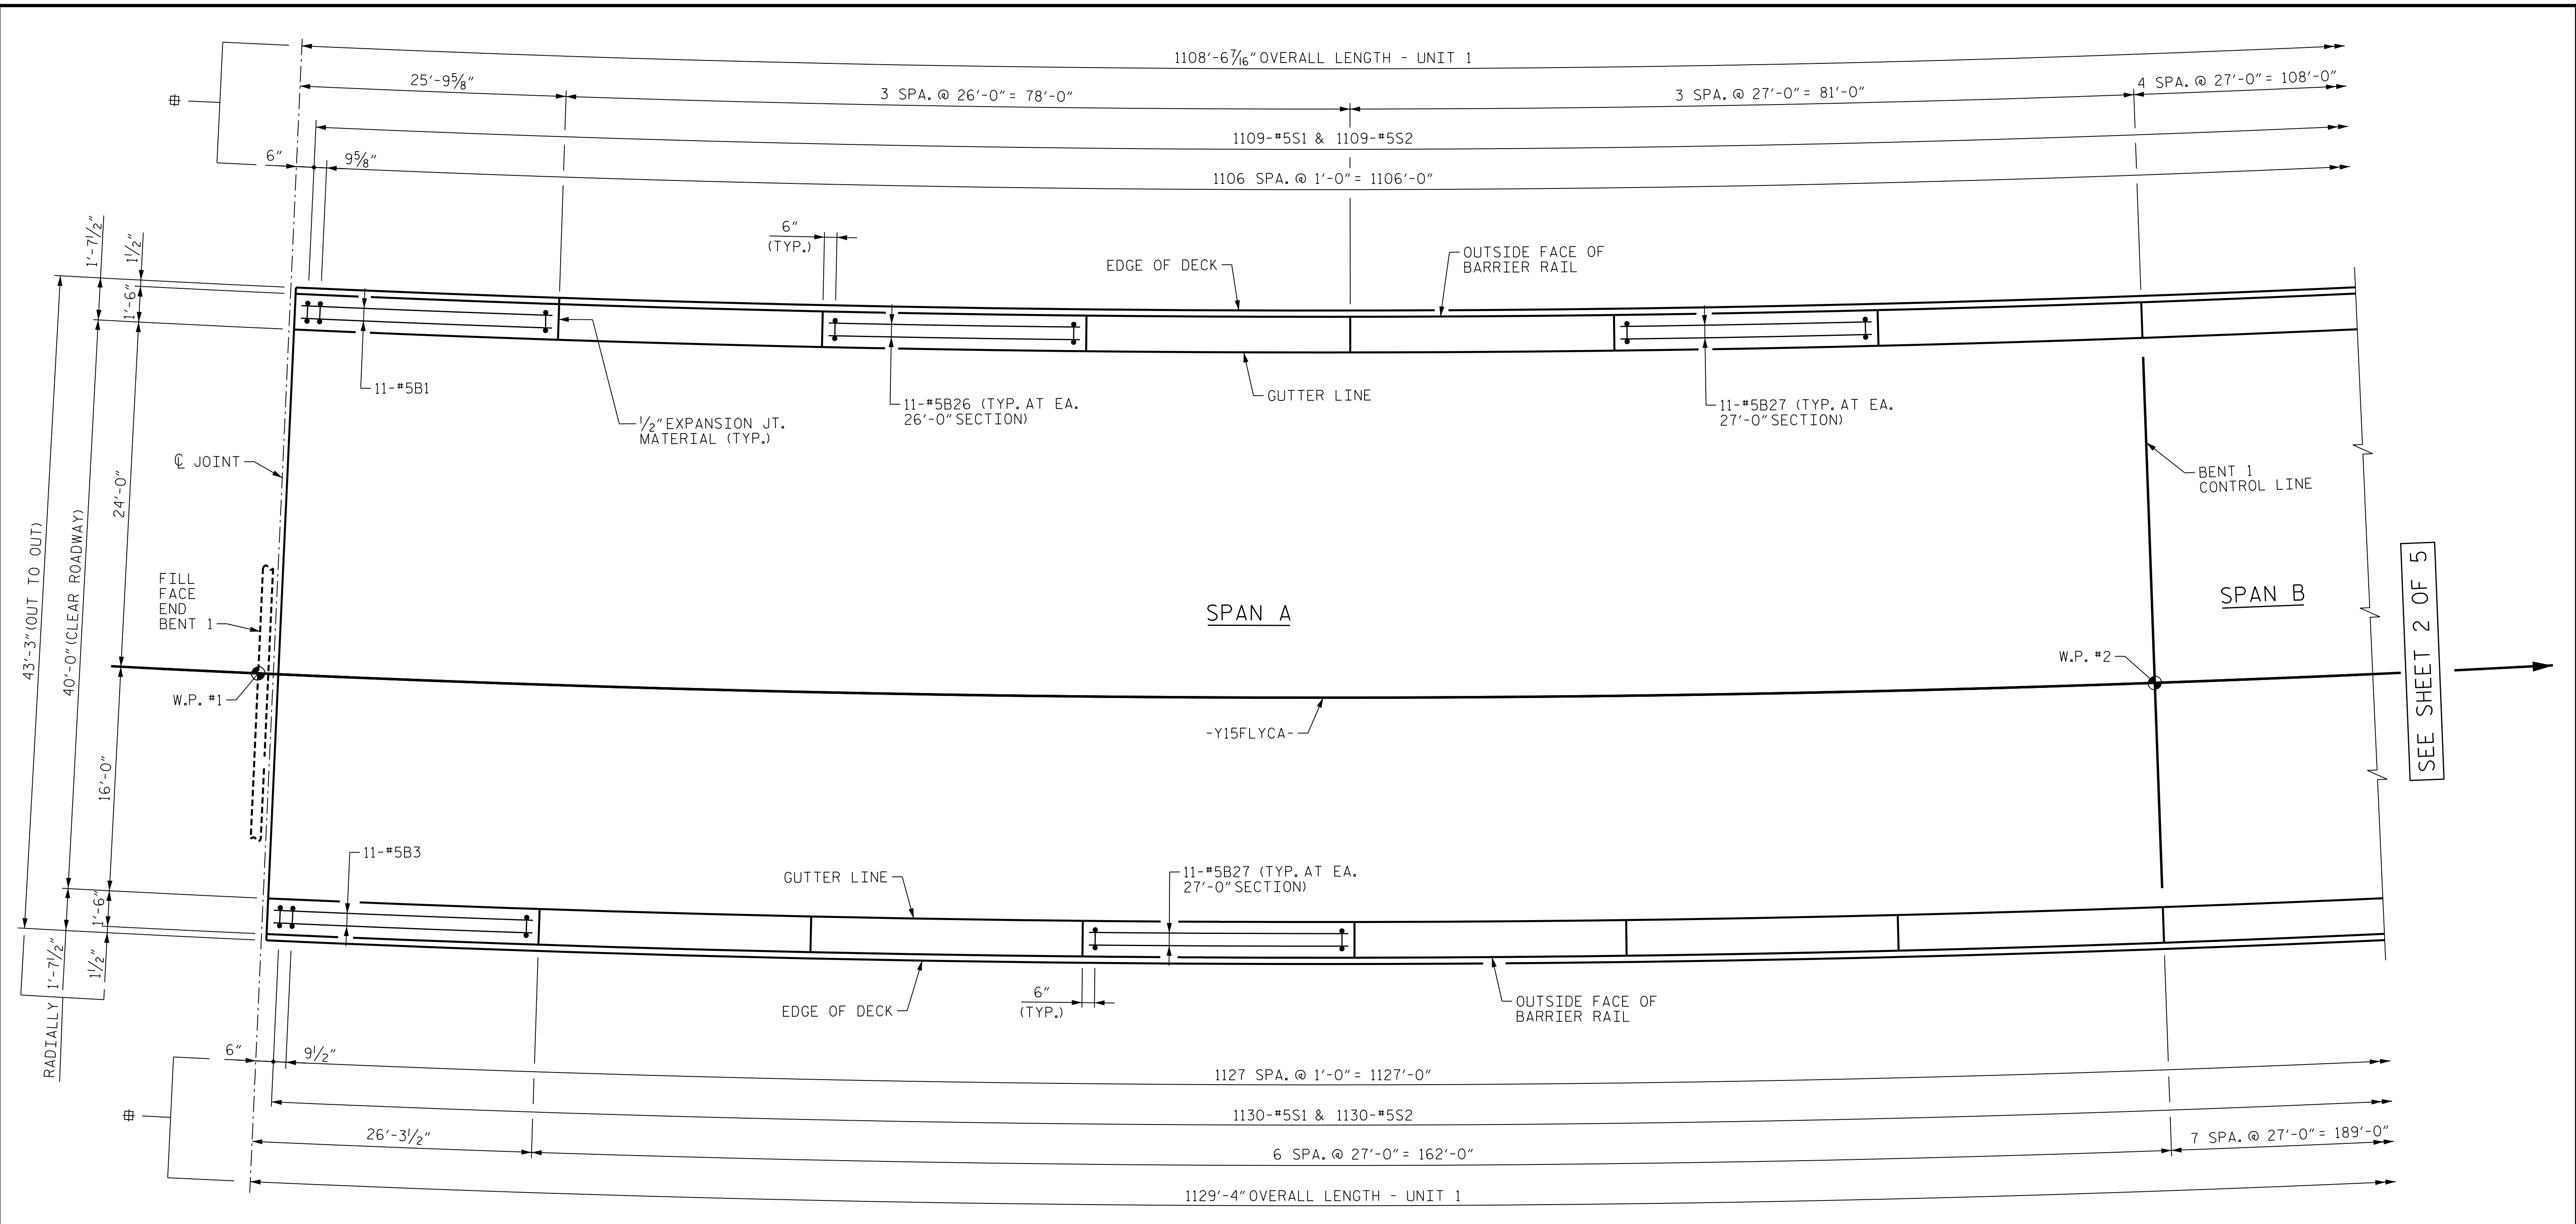

PARTIAL PLAN OF BARRIER RAIL - UNIT 1
 # = MEASURED ALONG OUTSIDE FACE OF BARRIER RAIL

PROJECT NO. U-2579AB
FORSYTH COUNTY
 STATION: 58+33.94 -Y15FLYCA-
 SHEET 1 OF 5

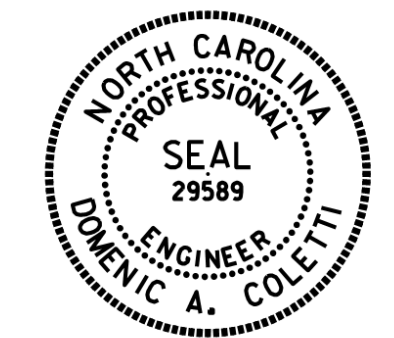


Dominic A. Coletti 10/15/2021

STATE OF NORTH CAROLINA
 DEPARTMENT OF TRANSPORTATION
 RALEIGH

**SUPERSTRUCTURE
 CONCRETE BARRIER RAIL
 UNIT 1**

DES BY: <u>L. ZAMPETTI</u>	DATE: <u>06/19</u>	DWG BY: <u>B. PETERSON</u>	DATE: <u>06/19</u>
DES CHK: <u>J. ROBERTS</u>	DATE: <u>06/19</u>	CHK BY: <u>S. NIFONG</u>	DATE: <u>12/19</u>

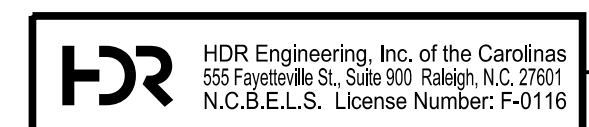

**DOCUMENT NOT CONSIDERED FINAL
 UNLESS ALL SIGNATURES COMPLETED**

REVISIONS						SHEET NO. 506-065 TOTAL SHEETS 129
NO.	BY:	DATE:	NO.	BY:	DATE:	
1	--	--	3	--	--	
2	--	--	4	--	--	