



PLOT DRIVER: NCDOT... PENTABLE: NCDOT STRUCTURES DEFAULT PEN.tbl  
USER: PPETERSO DATE: 10/14/2021 TIME: 5:16:44 PM  
FILE: ... \ASUPERS

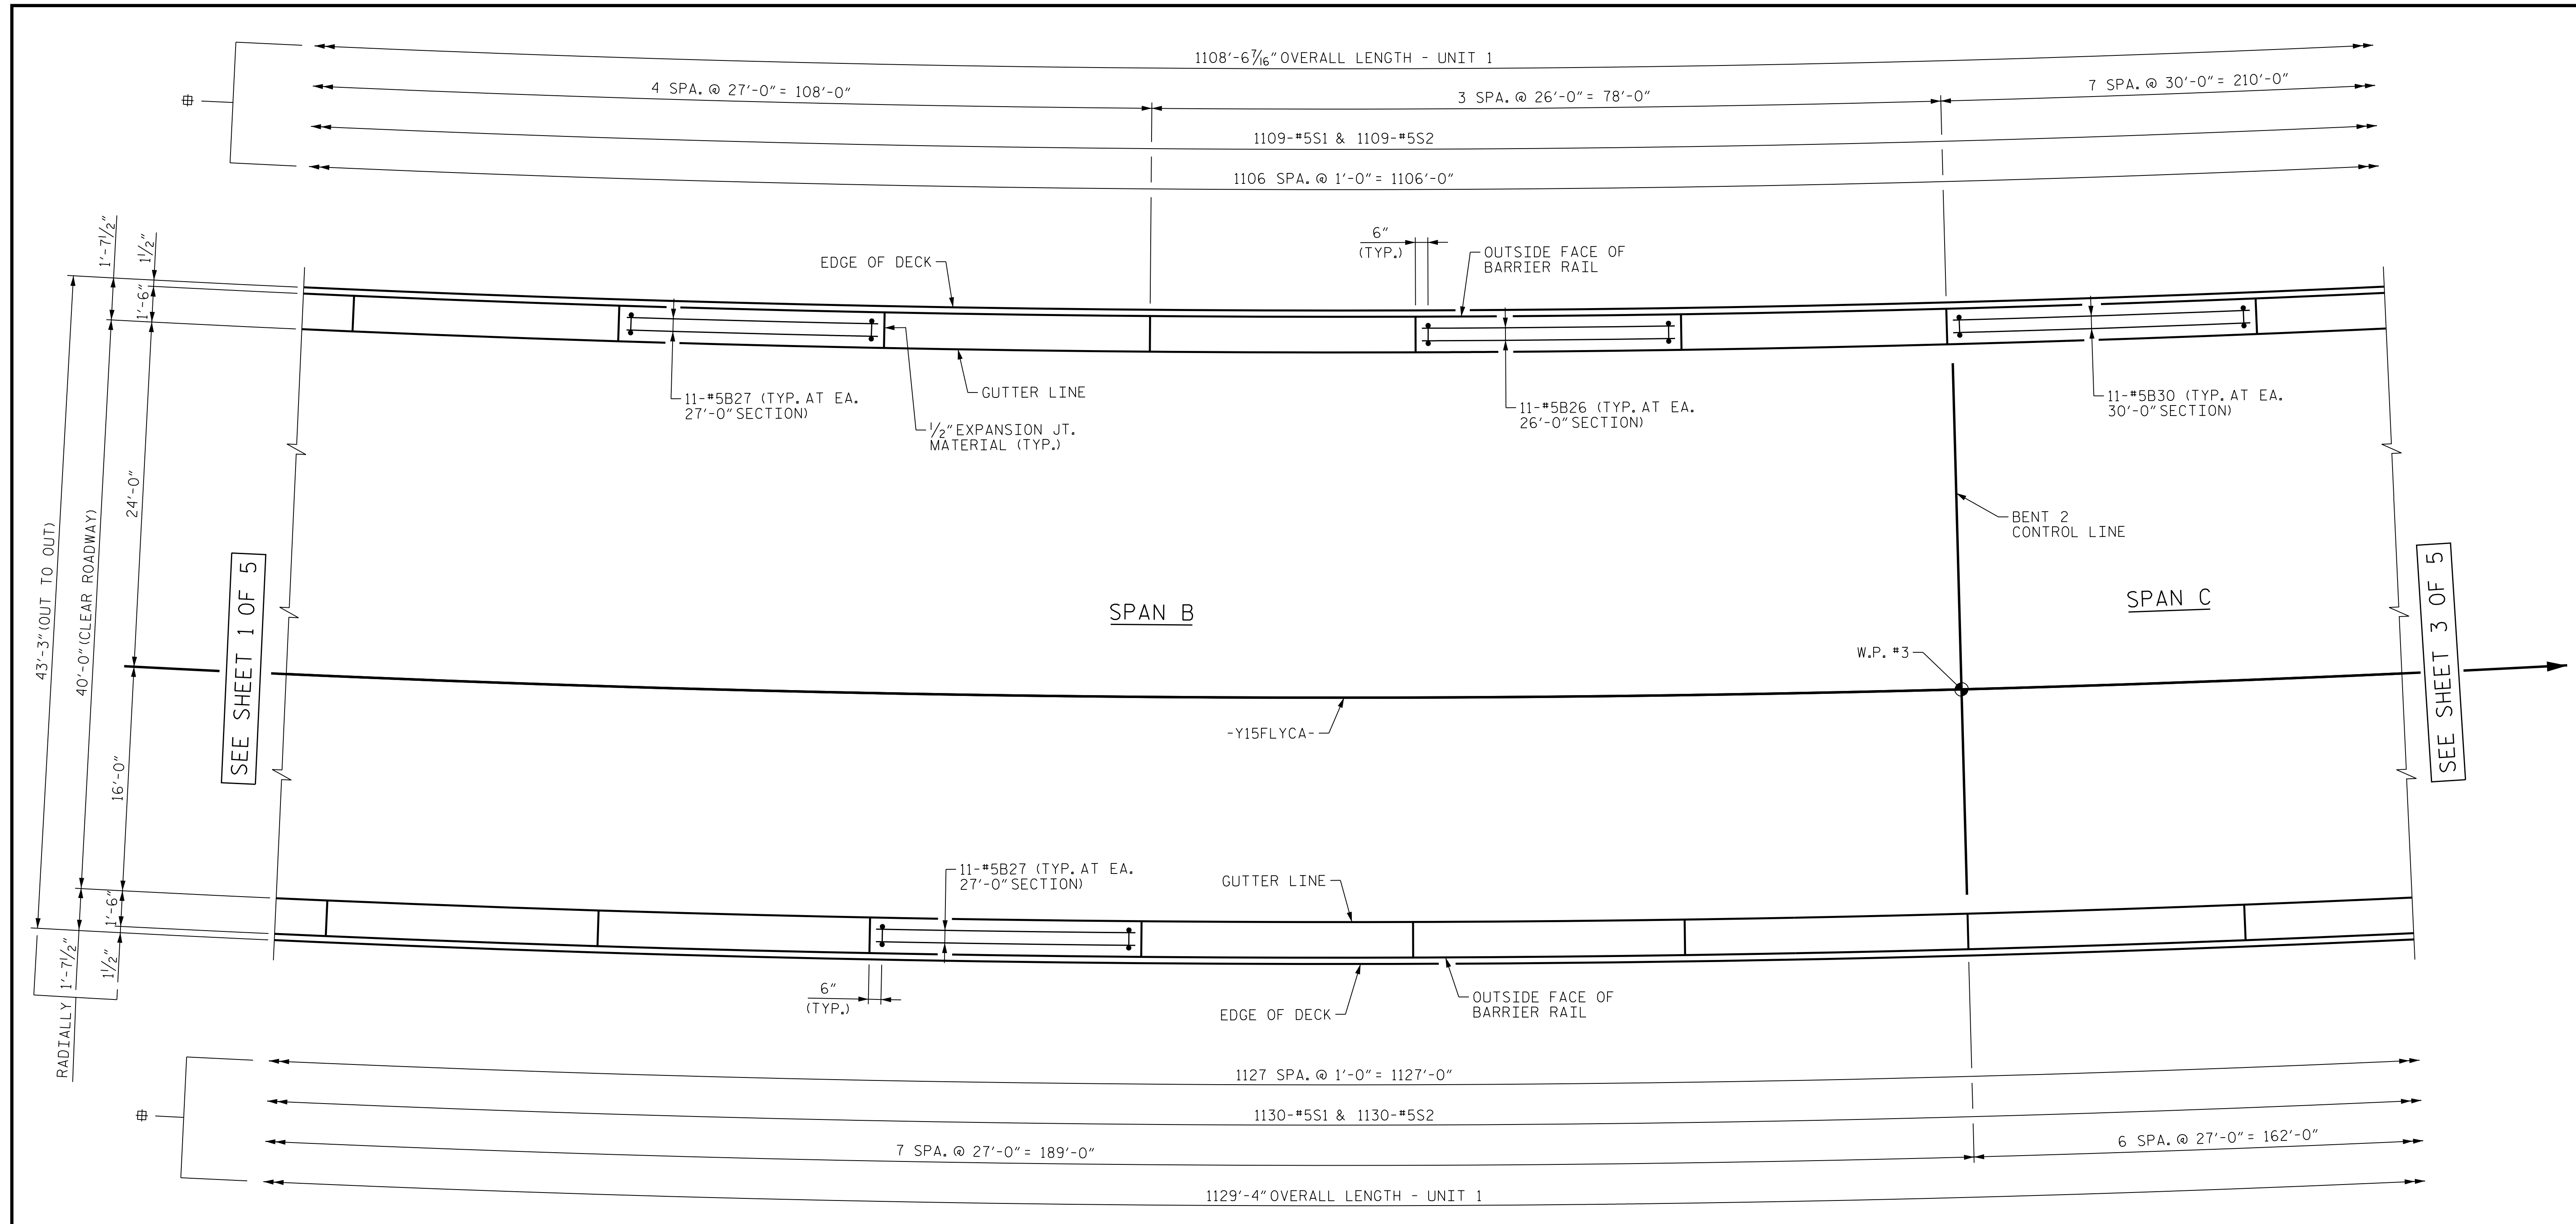

**PARTIAL PLAN OF BARRIER RAIL - UNIT 1**  
 # = MEASURED ALONG OUTSIDE FACE OF BARRIER RAIL

PROJECT NO. U-2579AB  
FORSYTH COUNTY  
 STATION: 58+33.94 -Y15FLYCA-  
 SHEET 2 OF 5

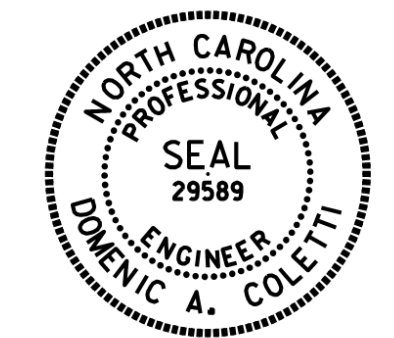


*Dominic A. Coletti* 10/15/2021

STATE OF NORTH CAROLINA  
 DEPARTMENT OF TRANSPORTATION  
 RALEIGH

**SUPERSTRUCTURE  
 CONCRETE BARRIER RAIL  
 UNIT 1**

DES BY: <u>L. ZAMPETTI</u>	DATE: <u>06/19</u>	DWG BY: <u>B. PETERSON</u>	DATE: <u>06/19</u>
DES CHK: <u>J. ROBERTS</u>	DATE: <u>06/19</u>	CHK BY: <u>S. NIFONG</u>	DATE: <u>12/19</u>

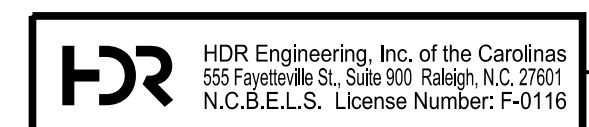

**DOCUMENT NOT CONSIDERED FINAL  
 UNLESS ALL SIGNATURES COMPLETED**

REVISIONS						SHEET NO. 506-066
NO.	BY:	DATE:	NO.	BY:	DATE:	
1	--	--	3	--	--	TOTAL SHEETS 129
2	--	--	4	--	--	