


PLOT DRIVER: NCDOT... PENTABLE: NCDOT STRUCTURES DEFAULT PEN.tbl
USER: PPETERSO DATE: 10/14/2021 TIME: 5:16:46 PM
FILE: ... \SUPERS

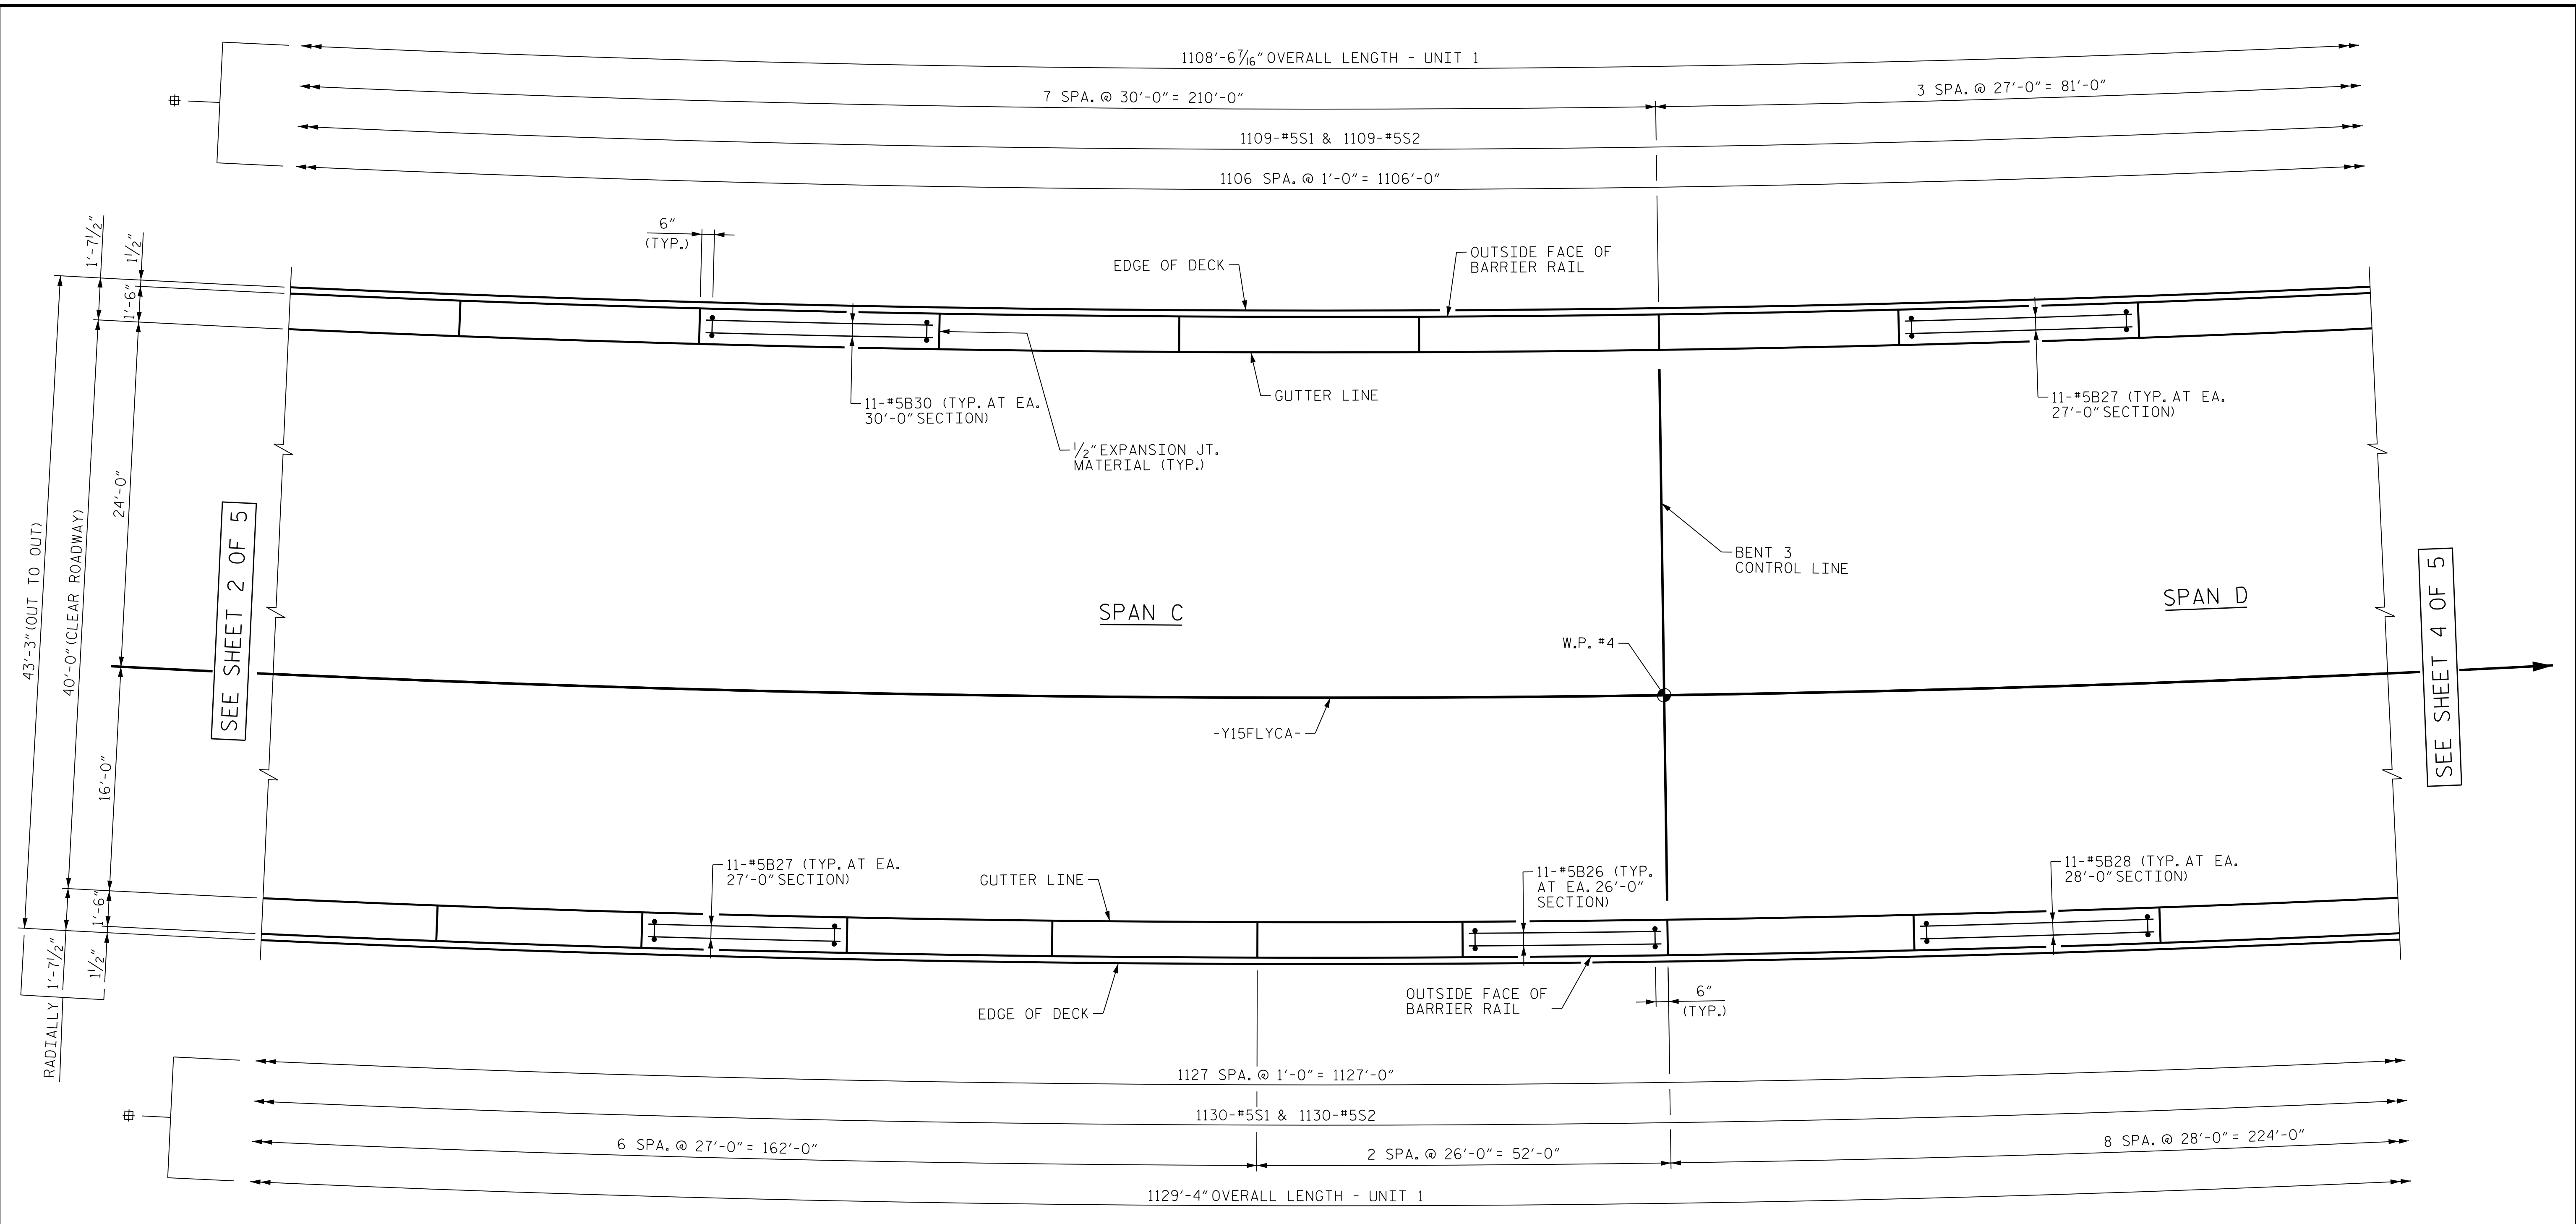


PARTIAL PLAN OF BARRIER RAIL - UNIT 1
 # = MEASURED ALONG OUTSIDE FACE OF BARRIER RAIL

PROJECT NO. U-2579AB
 FORSYTH COUNTY
 STATION: 58+33.94 -Y15FLYCA-
 SHEET 3 OF 5


STATE OF NORTH CAROLINA
 DEPARTMENT OF TRANSPORTATION
 RALEIGH

**SUPERSTRUCTURE
 CONCRETE BARRIER RAIL
 UNIT 1**

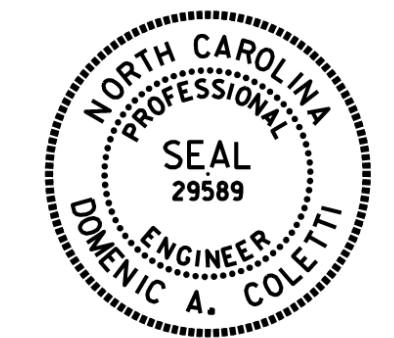

Dominic A. Coletti 10/15/2021

DES BY: <u>L. ZAMPETTI</u>	DATE: <u>06/19</u>	DWG BY: <u>B. PETERSON</u>	DATE: <u>06/19</u>
DES CHK: <u>J. ROBERTS</u>	DATE: <u>06/19</u>	CHK BY: <u>S. NIFONG</u>	DATE: <u>12/19</u>

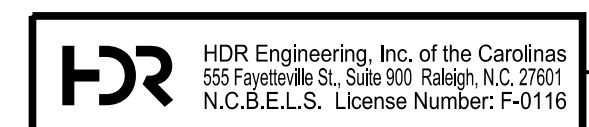

**DOCUMENT NOT CONSIDERED FINAL
 UNLESS ALL SIGNATURES COMPLETED**

REVISIONS						SHEET NO.	
NO.	BY:	DATE:	NO.	BY:	DATE:	TOTAL SHEETS	
1	--	--	3	--	--	129	
2	--	--	4	--	--	129	