


PLAN - GRADING

NOTE: OFFSETS GIVEN ABOVE ARE TO THEIR RESPECTIVE GRADE LINES

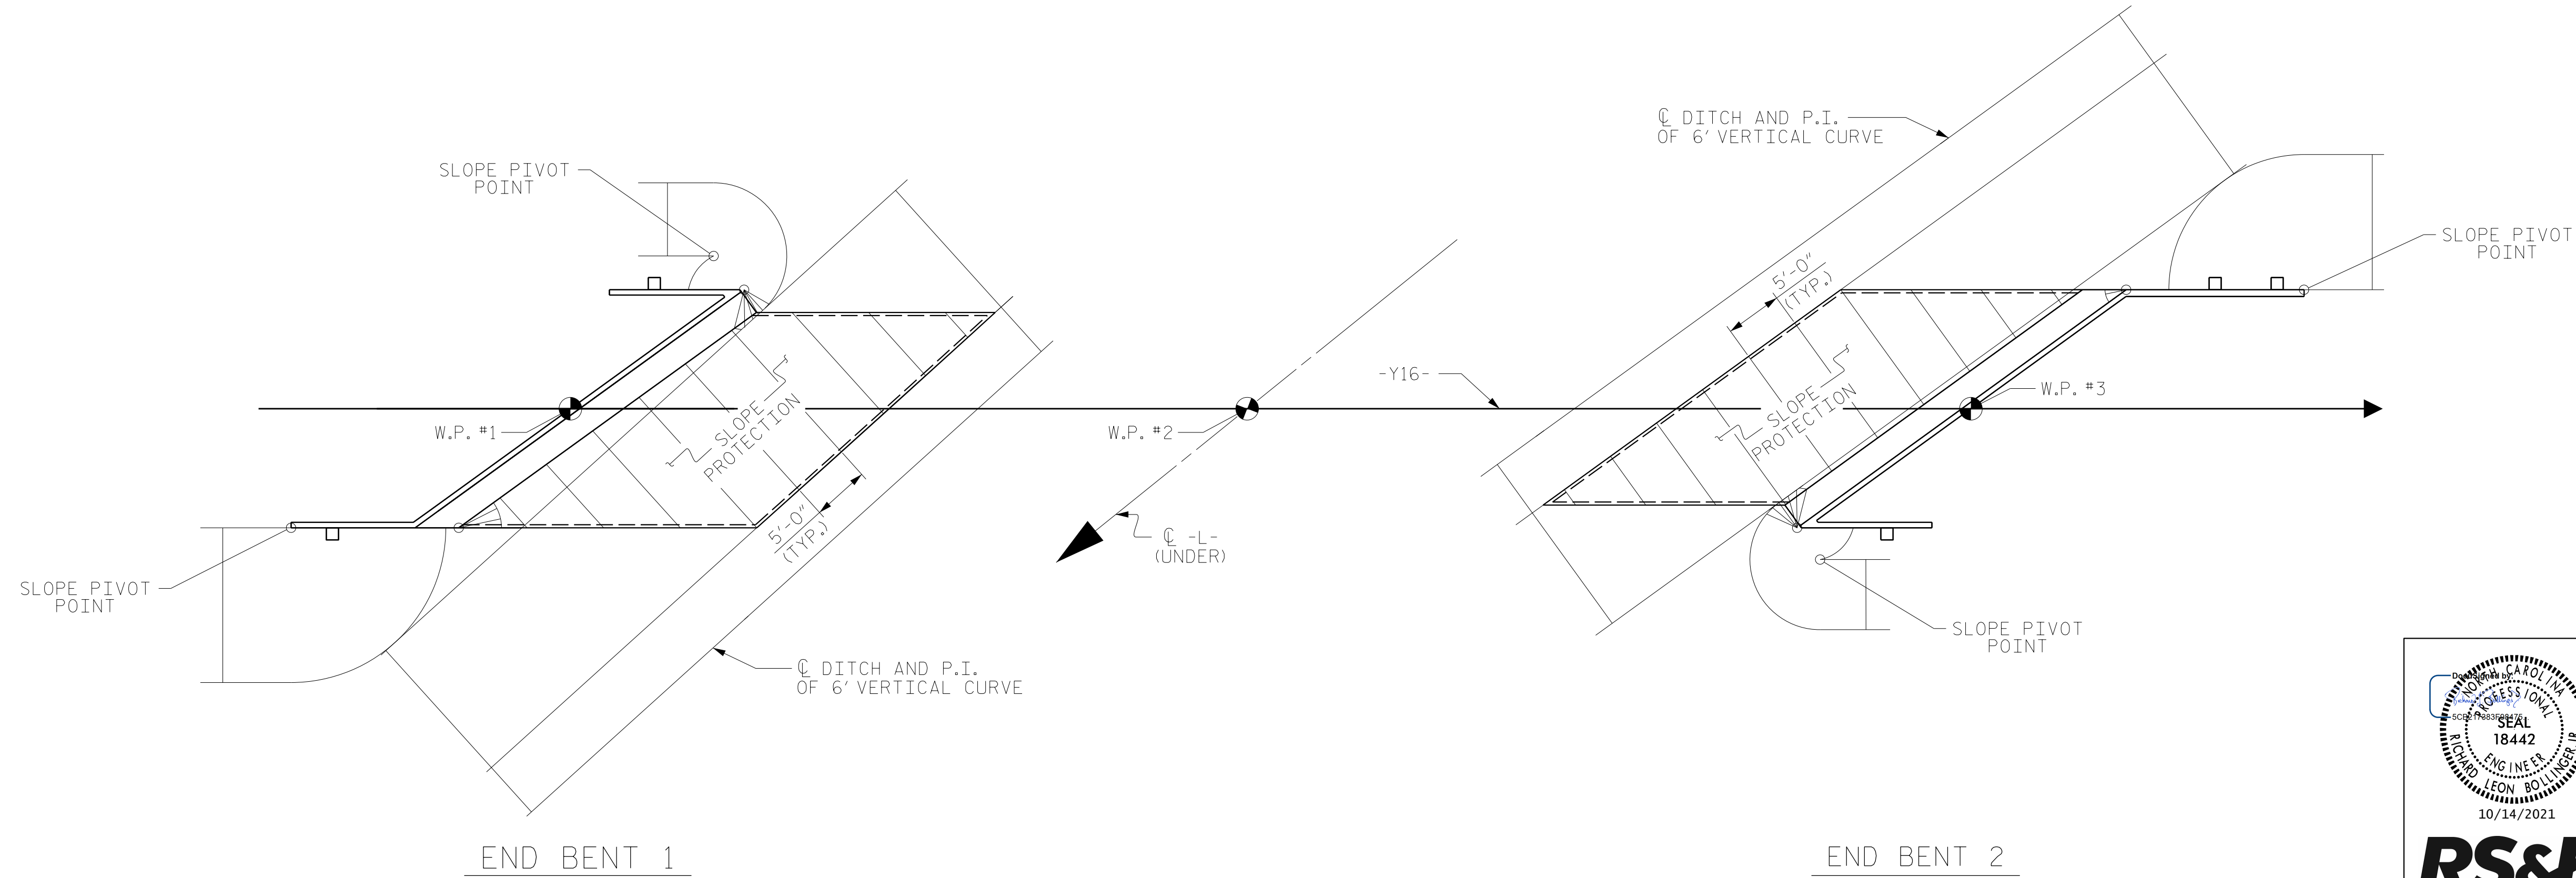

PLAN - CONCRETE PLACEMENT

PROJECT NO. U-2579AB
 FORSYTH COUNTY
 STATION: 23+43.03 -Y16-

SHEET 2 OF 2



STATE OF NORTH CAROLINA
 DEPARTMENT OF TRANSPORTATION
 RALEIGH
 STANDARD
 SLOPE PROTECTION
 DETAILS

ASSEMBLED BY : TWL	DATE : 12/2019
CHECKED BY : JMR	DATE : 12/2019
DRAWN BY : WJH 10/88	REV. 10/1/11 MAA/GM+
CHECKED BY : FCJ 10/88	REV. 1/16 MAA/TMG
	REV. 12/17 MAA/THG

DOCUMENT NOT CONSIDERED FINAL UNLESS ALL SIGNATURES COMPLETED

REVISIONS						SHEET NO.
NO.	BY:	DATE:	NO.	BY:	DATE:	S7-46
1			3			TOTAL SHEETS
2			4			48