


CULVERT SECTION NORMAL TO ROADWAY

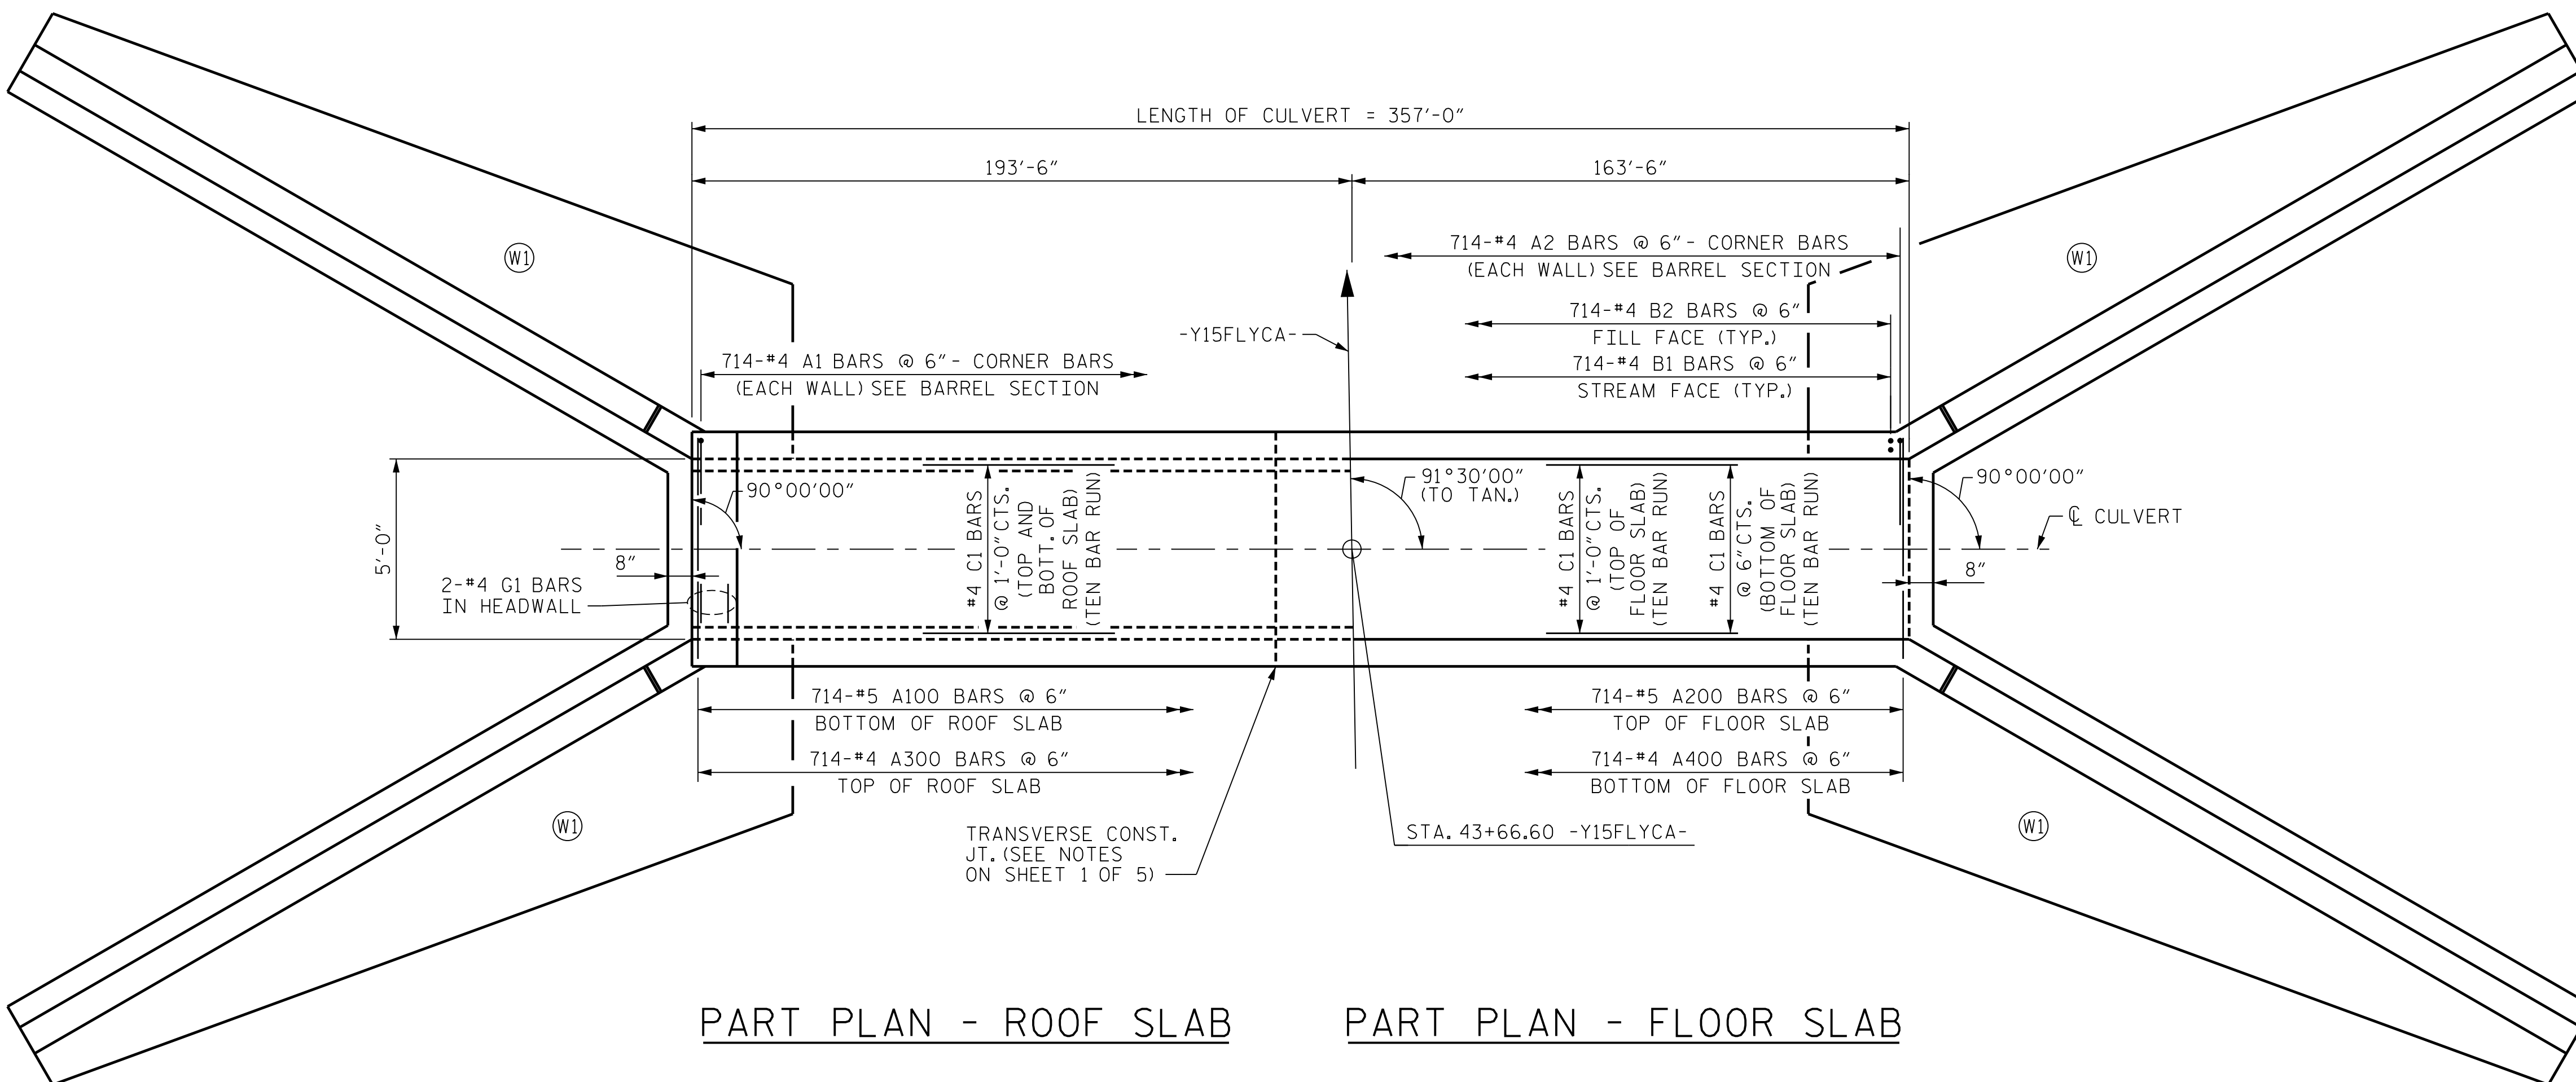

PART PLAN - ROOF SLAB

PART PLAN - FLOOR SLAB

PROJECT NO. U-2579AB
 FORSYTH COUNTY
 STATION: 43+66.60 -Y15FLYCA-


SHEET 2 OF 5

STATE OF NORTH CAROLINA
 DEPARTMENT OF TRANSPORTATION
 RALEIGH
 SINGLE BARREL
 5 FT. X 6 FT.
 CONCRETE BOX CULVERT
 91°30'00" SKEW



10/11/2021

DES BY: T. MCALEENAN	DATE: 08/19	DWG BY: T. MCALEENAN	DATE: 08/19
DES CHK: R. TURNAGE	DATE: 08/19	CHK BY: R. TURNAGE	DATE: 08/19

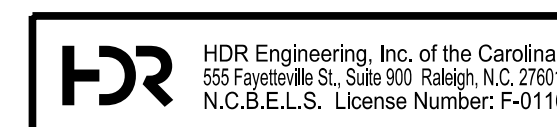

DOCUMENT NOT CONSIDERED FINAL
 UNLESS ALL SIGNATURES COMPLETED

REVISIONS					
NO.	BY:	DATE:	NO.	BY:	DATE:
1			3		
2			4		

SHEET NO. C3-2
 TOTAL SHEETS 5

PLOT DRIVER: NCDOT... PENTABLE: NCDOT STRUCTURES DEFAULT PEN.tbl
 USER: PPETERSO DATE: 10/11/2021 TIME: 8:11:26 AM
 FILE: ...PLAN AND ELEVATION