


CULVERT SECTION NORMAL TO ROADWAY

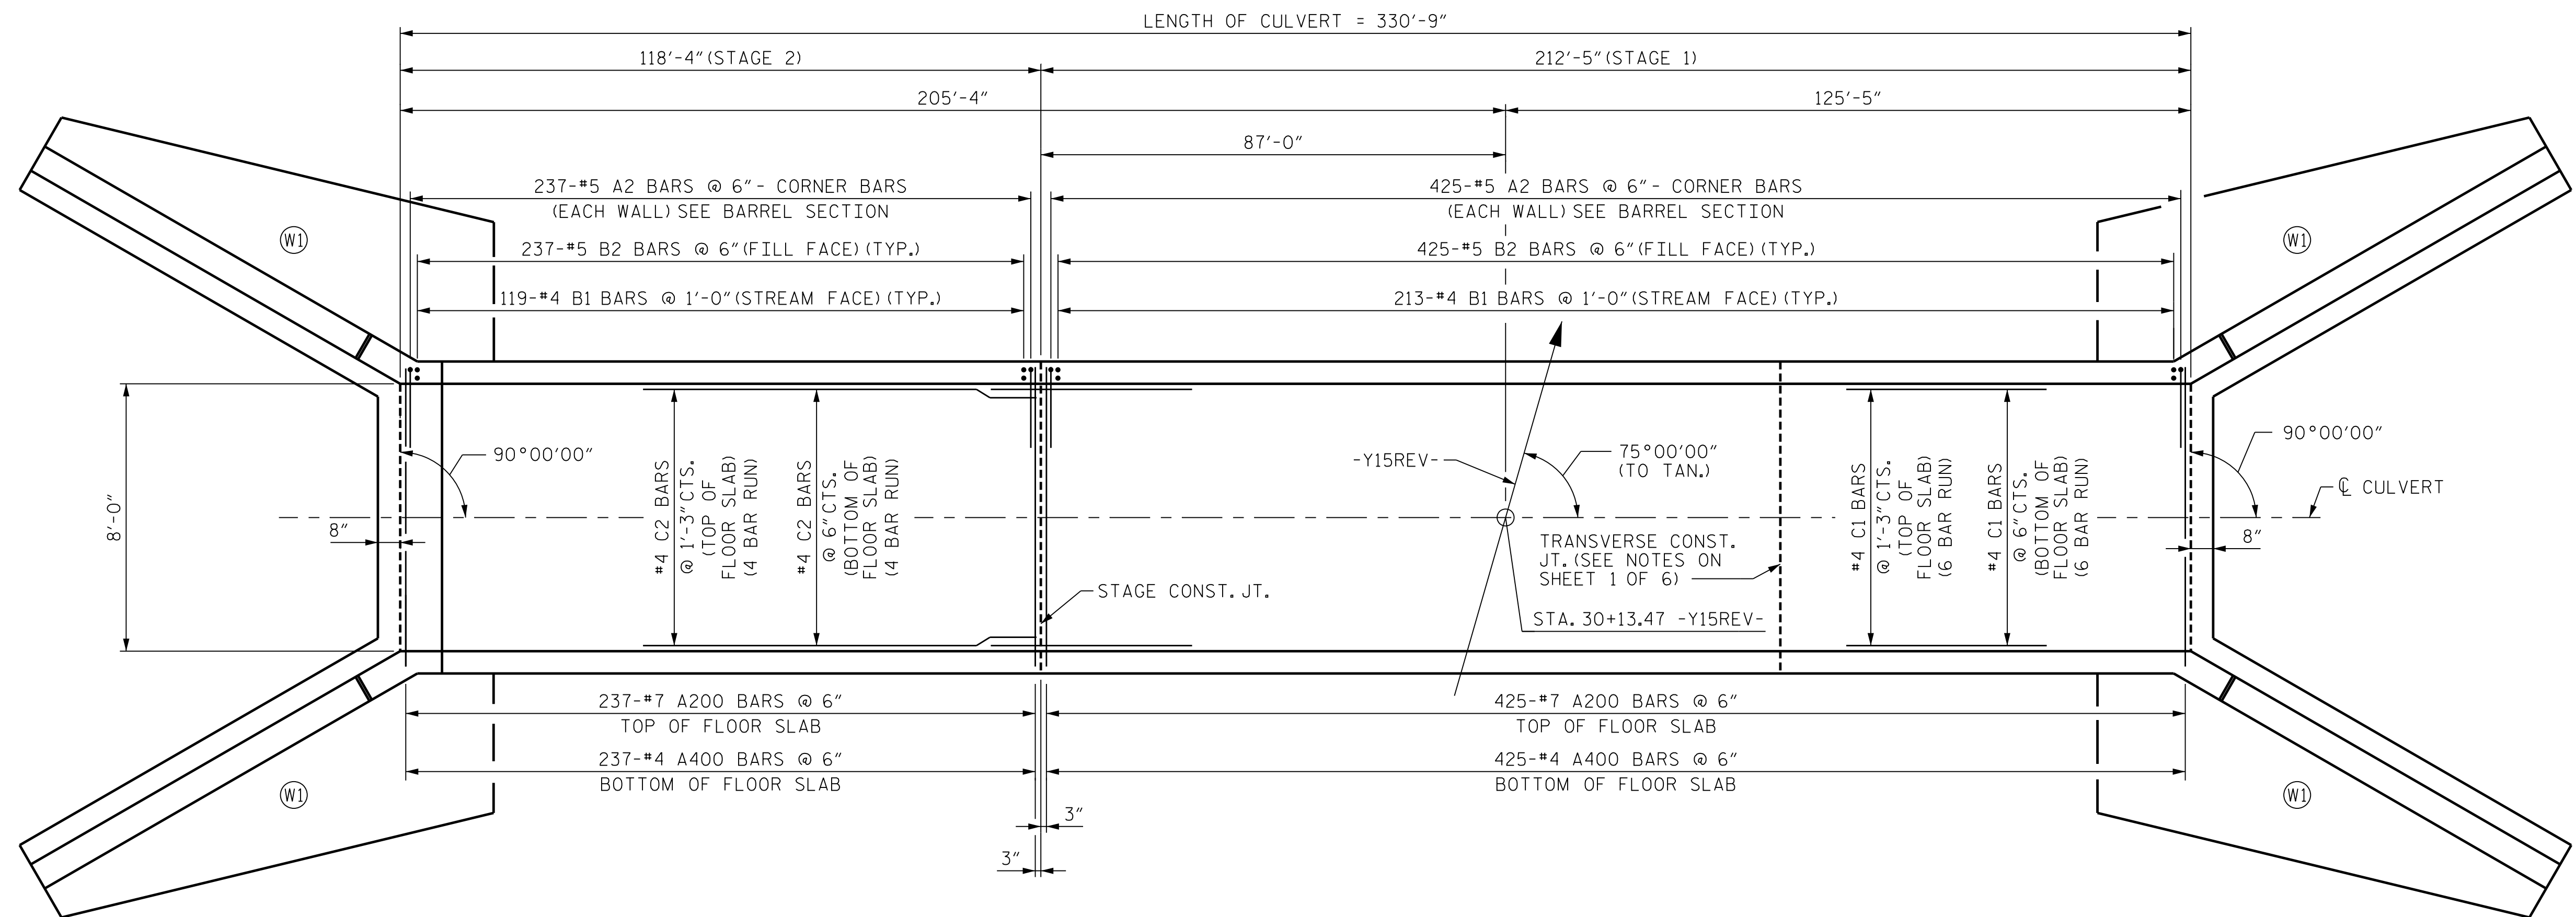

PLAN - FLOOR SLAB

PROJECT NO. U-2579AB
FORSYTH COUNTY
 STATION: 30+13.47 -Y15REV-
 SHEET 2 OF 6

STATE OF NORTH CAROLINA
 DEPARTMENT OF TRANSPORTATION
 RALEIGH

**SINGLE BARREL
 8 FT. X 6 FT.
 CONCRETE BOX CULVERT
 75° SKEW**



10/11/2021

PLOT DRIVER: NCDOT_pdf_color_eng_50dpi
 USER: PETERSON DATE: 10/17/2021
 FILE: ...PLAN AND ELEVATION

DES BY: T. MCALEENAN	DATE: 11/19	DWG BY: T. MCALEENAN	DATE: 11/19
DES CHK: R. TURNAGE	DATE: 11/19	CHK BY: R. TURNAGE	DATE: 11/19



DOCUMENT NOT CONSIDERED FINAL
 UNLESS ALL SIGNATURES COMPLETED

REVISIONS					
NO.	BY:	DATE:	NO.	BY:	DATE:
1			3		
2			4		

SHEET NO. C4-2
 TOTAL SHEETS 6