


END ELEVATION NORMAL TO SKEW
(INLET END SHOWN, OUTLET END SIMILAR)

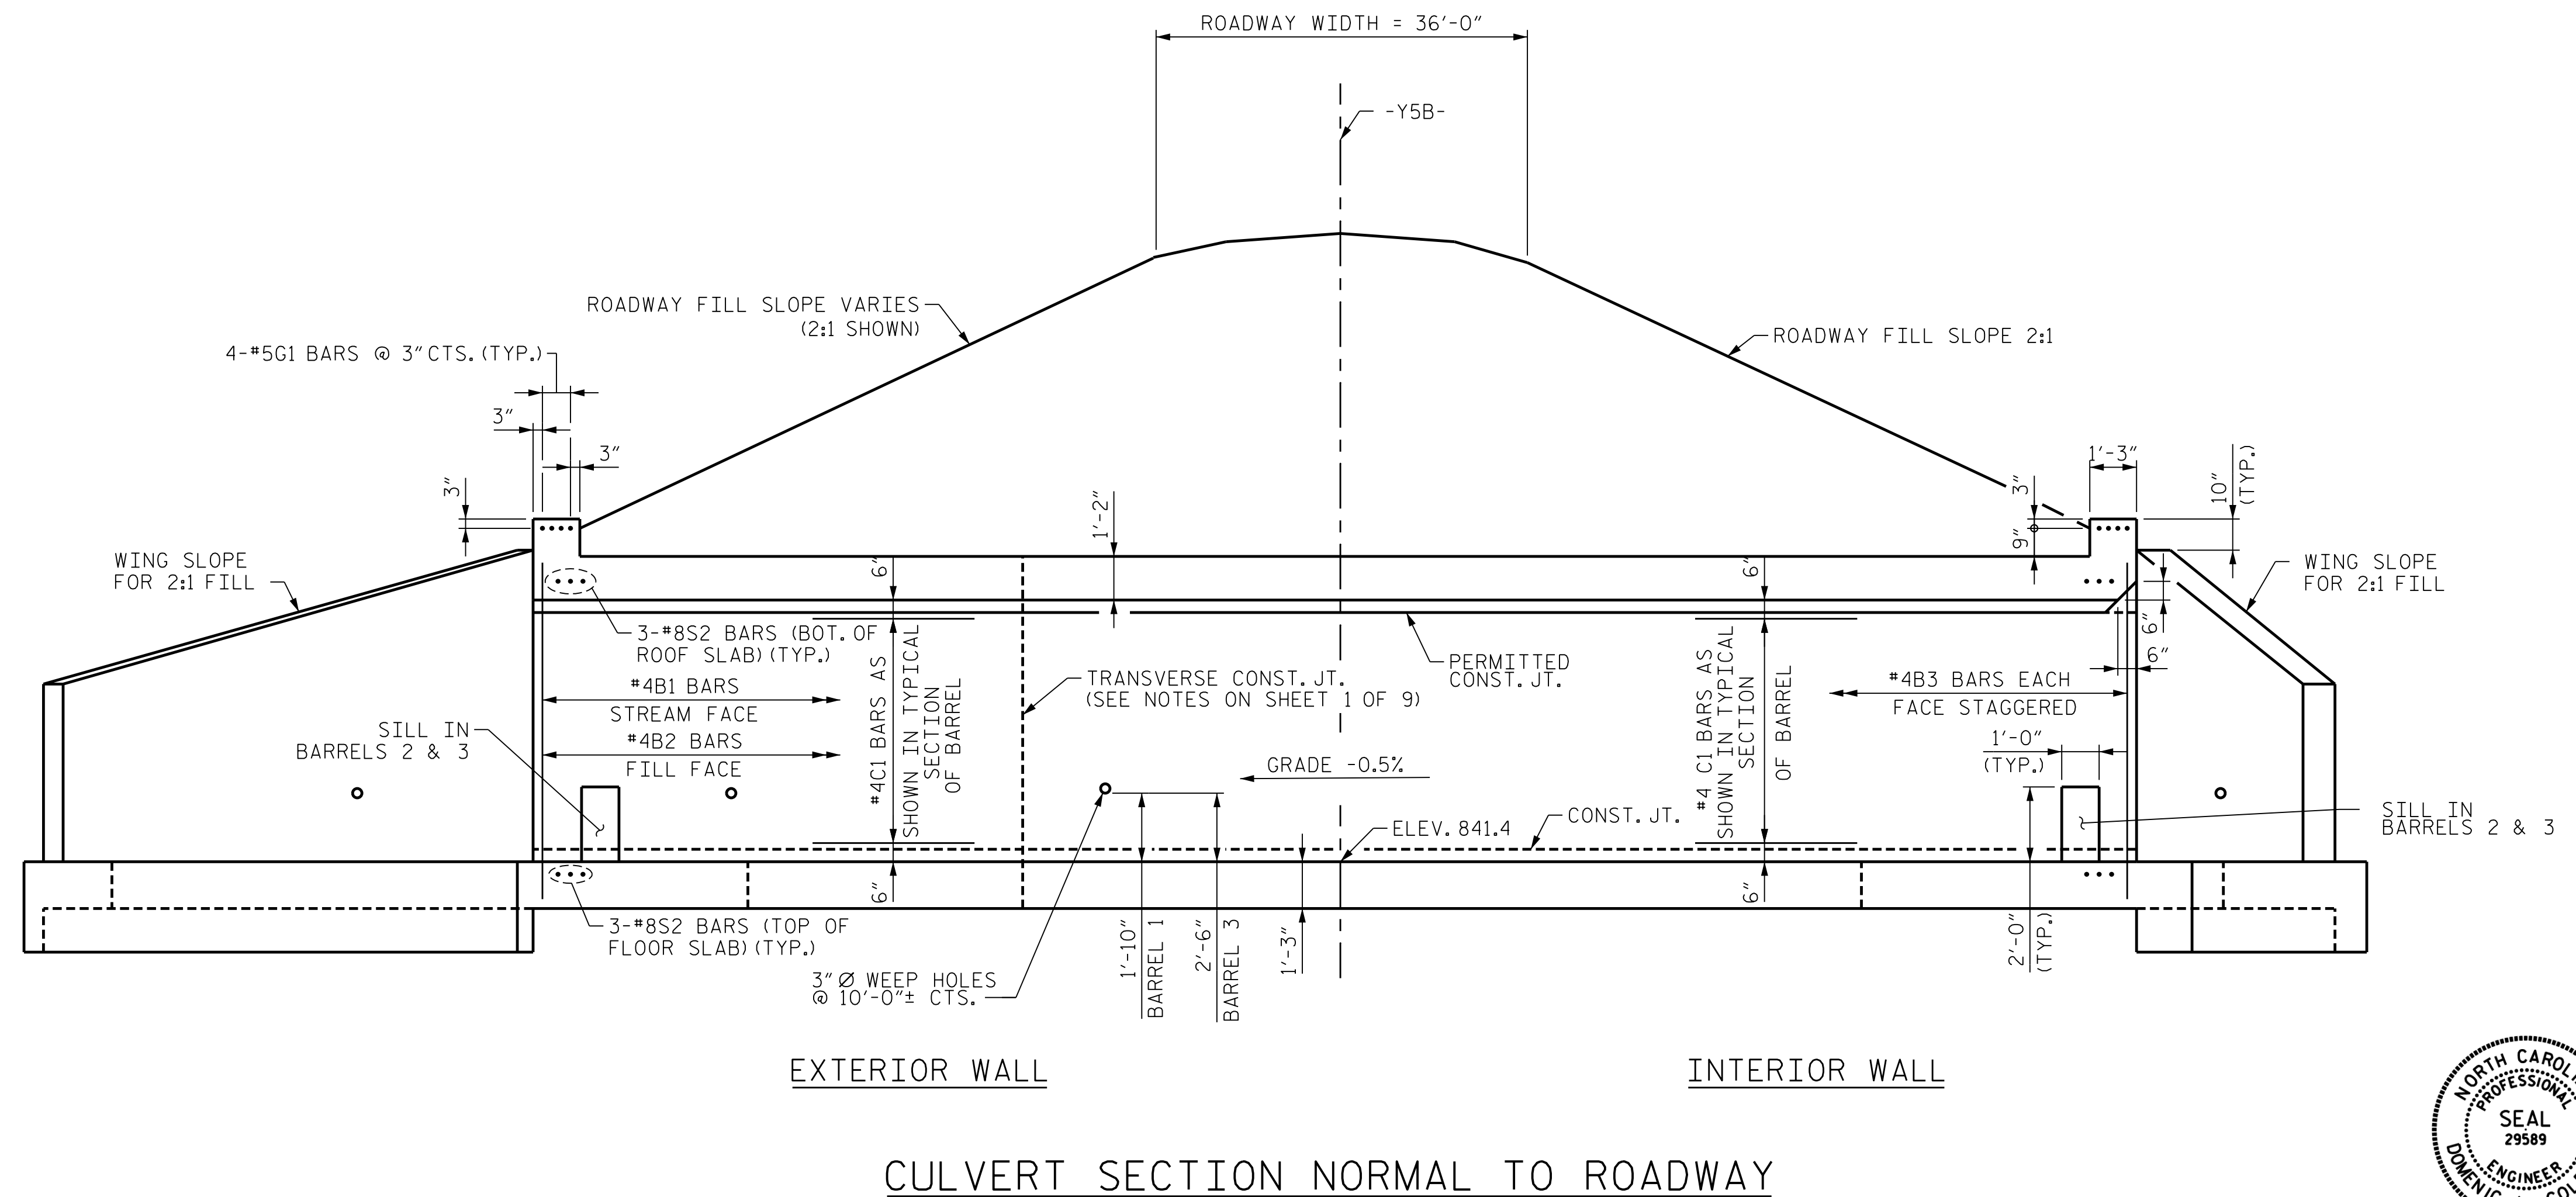

CULVERT SECTION NORMAL TO ROADWAY

I HEREBY CERTIFY THESE PLANS ARE THE AS-BUILT PLANS

PROJECT NO. U-2579AB
FORSYTH COUNTY
 STATION: 18+22.67 -Y5B-
 SHEET 2 OF 9

STATE OF NORTH CAROLINA
 DEPARTMENT OF TRANSPORTATION
 RALEIGH

**TRIPLE BARREL
 12 FT. X 7 FT.
 CONCRETE BOX CULVERT
 117° SKEW**

REVISIONS					
NO.	BY:	DATE:	NO.	BY:	DATE:
1			3		
2			4		

PLOT DRIVER: NCDOT STRUCTURES DEFAULT PLOTTER.pht
 USER: PETERSO DATE: 5/20/2021
 FILE: ...RELEVATION VIEWS

DES BY: T. MCALEENAN DATE: 07/19 DWG BY: T. MCALEENAN DATE: 07/19
 DES CHK: R. TURNAGE DATE: 07/19 CHK BY: R. TURNAGE DATE: 07/19

HDR HDR Engineering, Inc. of the Carolinas
 555 Fayetteville St., Suite 900 Raleigh, N.C. 27601
 N.C.B.E.L.S. License Number: F-0116

**NORTH CAROLINA
 PROFESSIONAL
 ENGINEER
 SEAL
 29589
 DOMINIC A. COLETTI**

10/11/2021

**DOCUMENT NOT CONSIDERED FINAL
 UNLESS ALL SIGNATURES COMPLETED**

SHEET NO. C5-2
 TOTAL SHEETS 9