
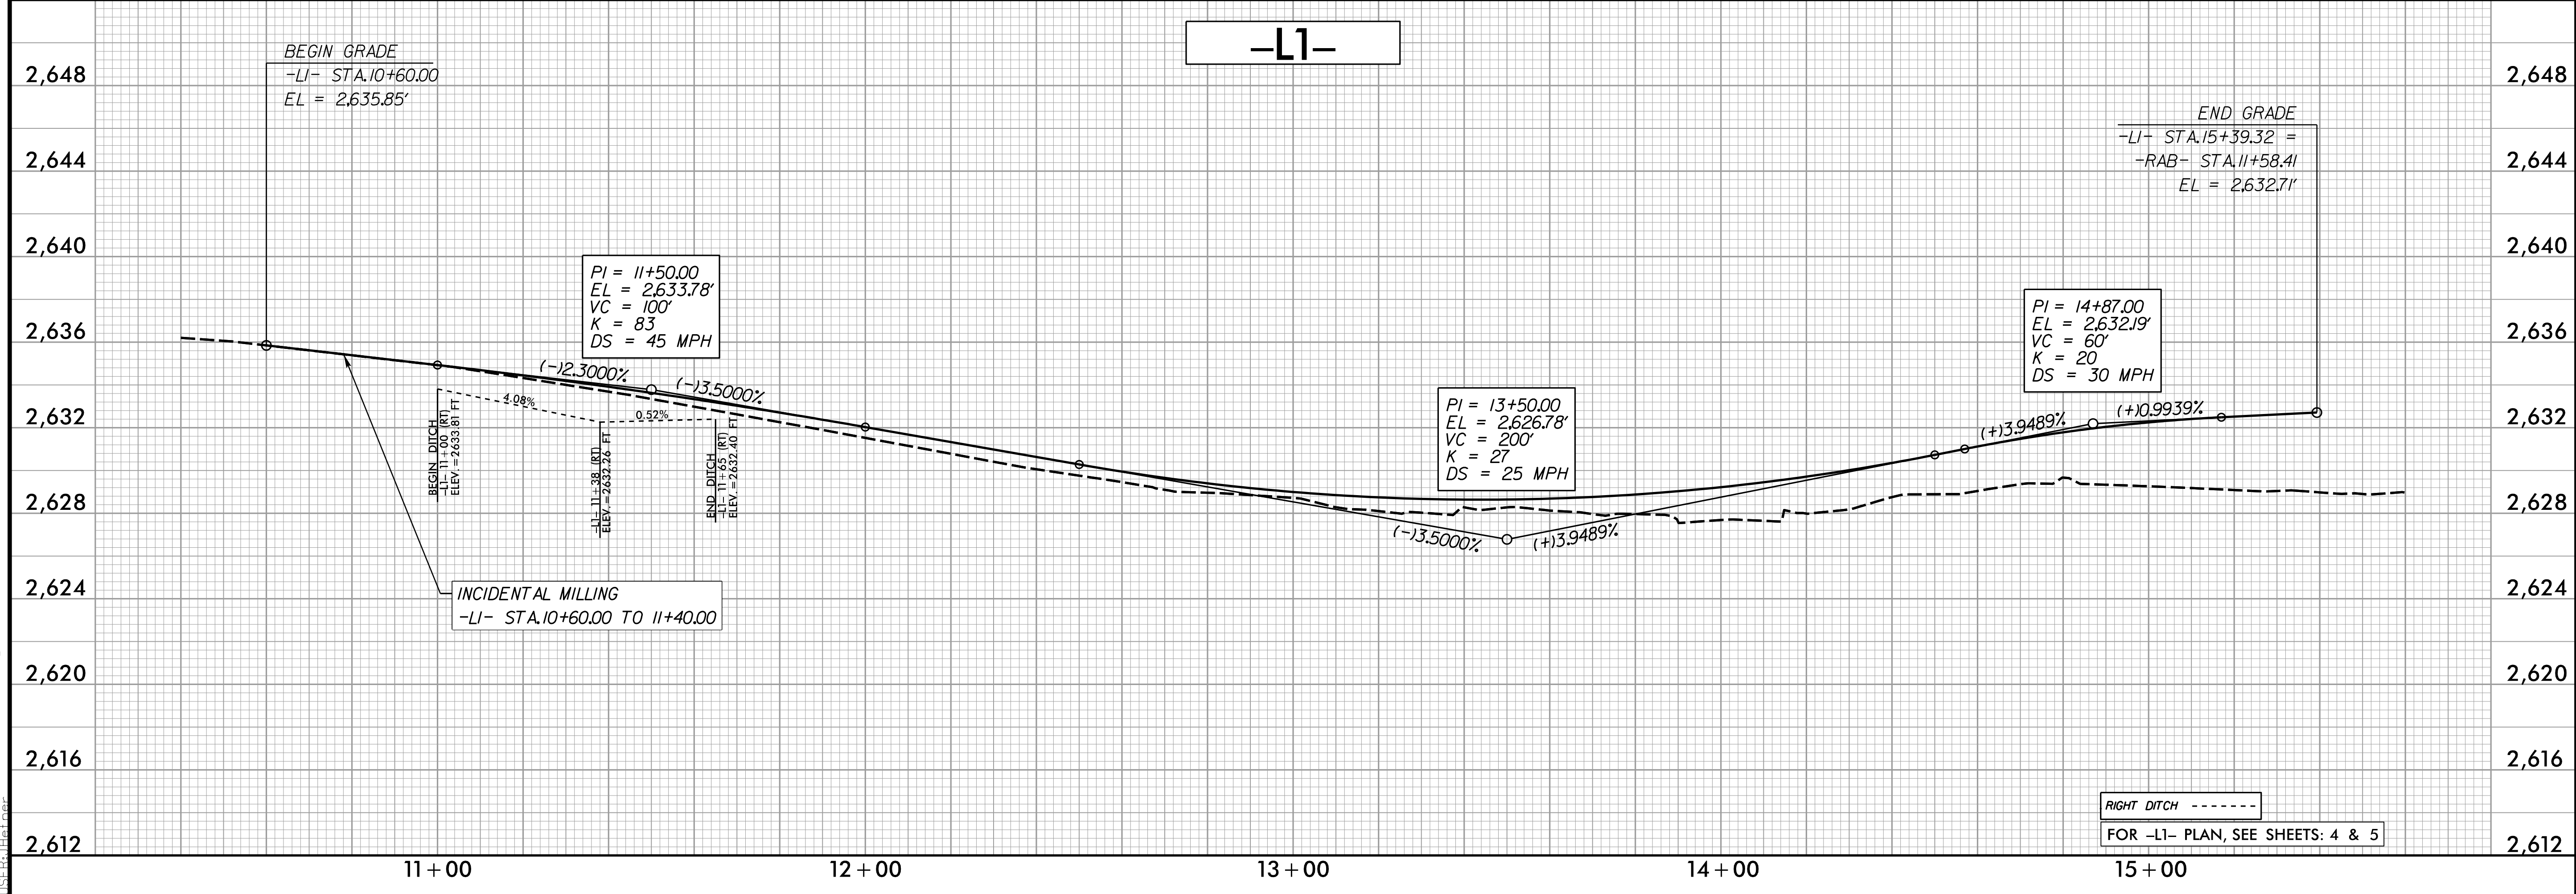


WETHERILL ENGINEERING
 1223 Jones Franklin Rd.
 Raleigh, N.C. 27606
 License No. F-0377
 Bus: 919 851 8077
 Fax: 919 851 8107

TRANSPORTATION PLANNING/DESIGN - BRIDGE/STRUCTURE DESIGN
 CIVIL/SITE DESIGN - GIS/GPS - CONSTRUCTION OBSERVATION

**DOCUMENT NOT CONSIDERED FINAL
 UNLESS ALL SIGNATURES COMPLETED**

PROJECT REFERENCE NO. U-5888	SHEET NO. 8
ROADWAY DESIGN ENGINEER <i>Jonathan C. Pfeifer</i>	HYDRAULICS ENGINEER <i>K. G. Goff</i>
SEAL 35016 JONATHAN C. PFEIFER ENGINEER	SEAL 31977 KEVIN ALFORD ENGINEER
9/30/2021	9/30/2021

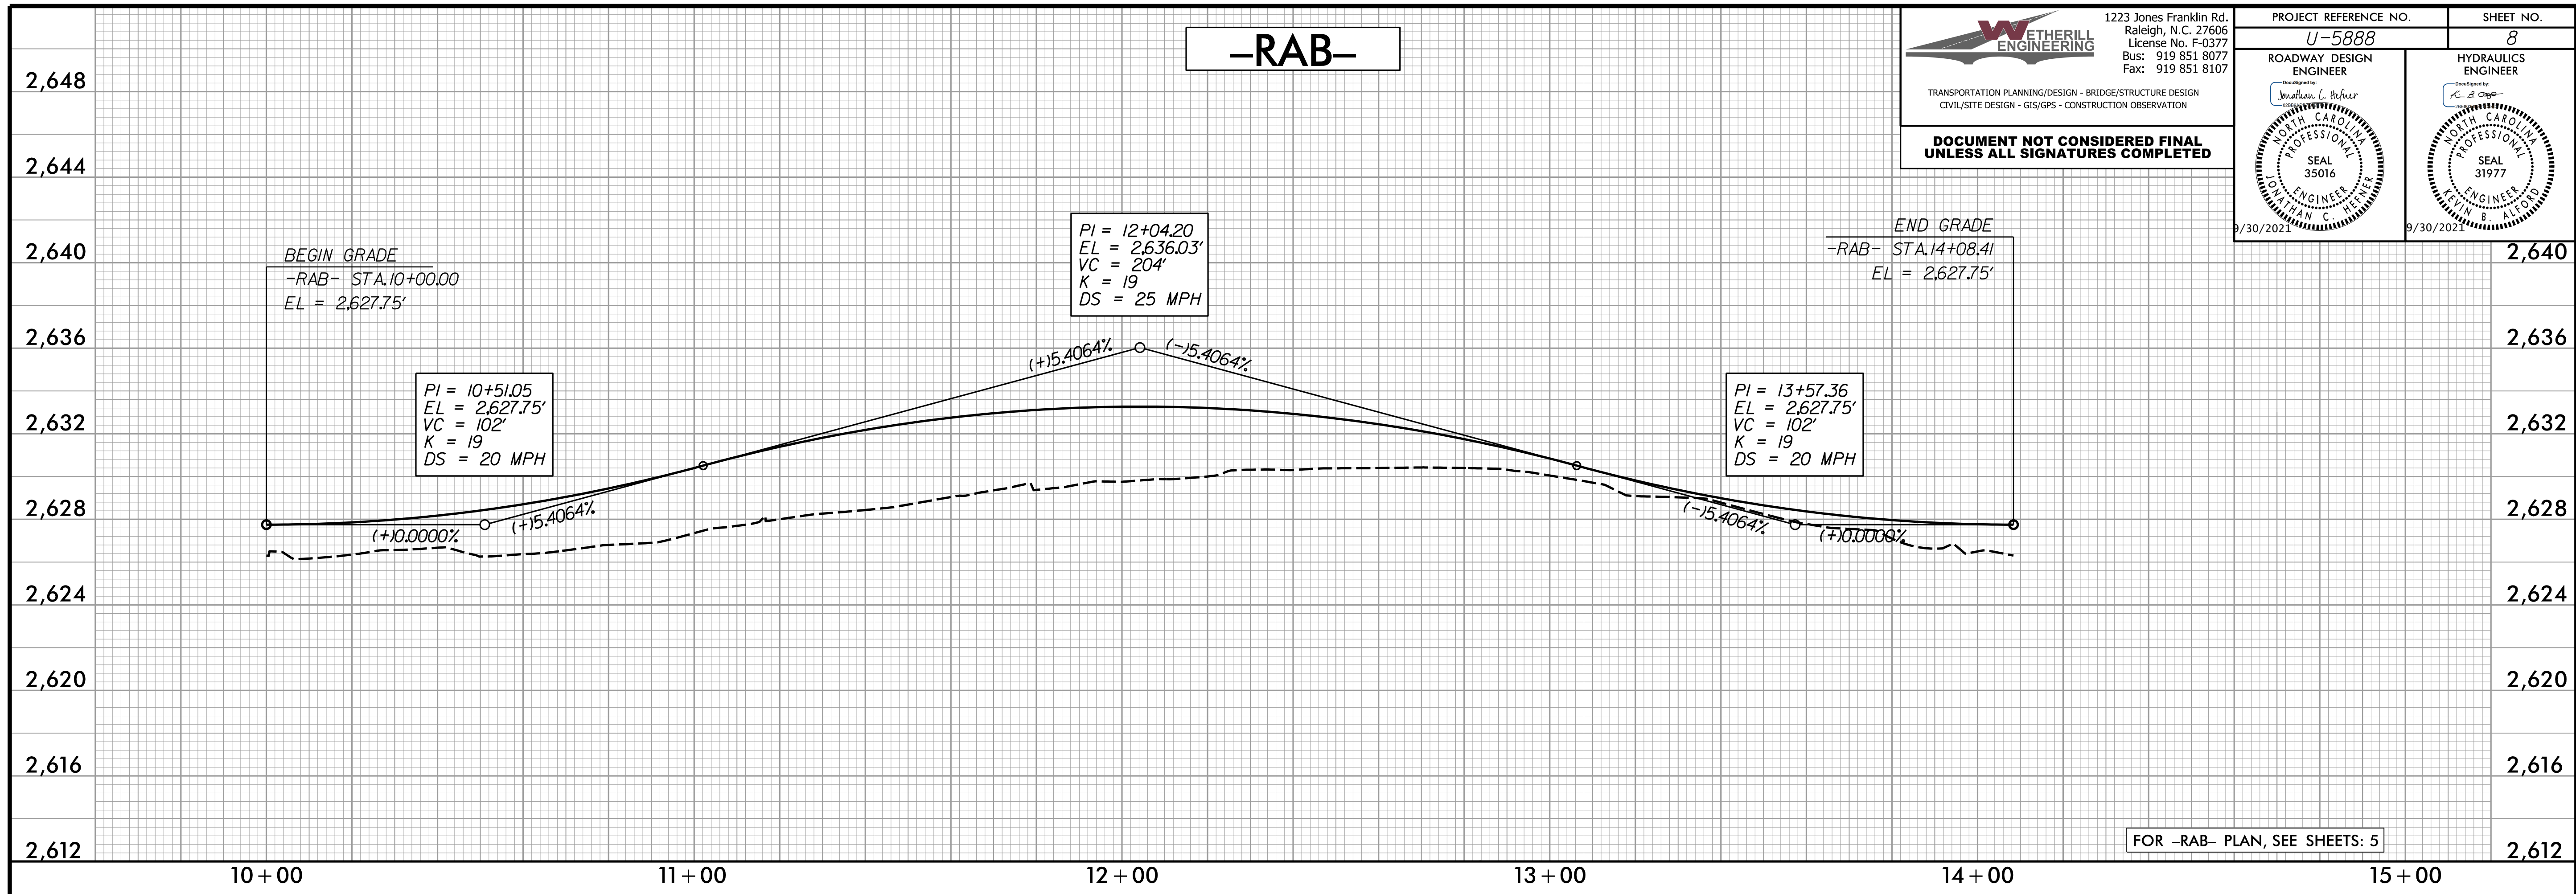

9/28/2021 11:58:08_rdu_psh_08_p1.dgn