
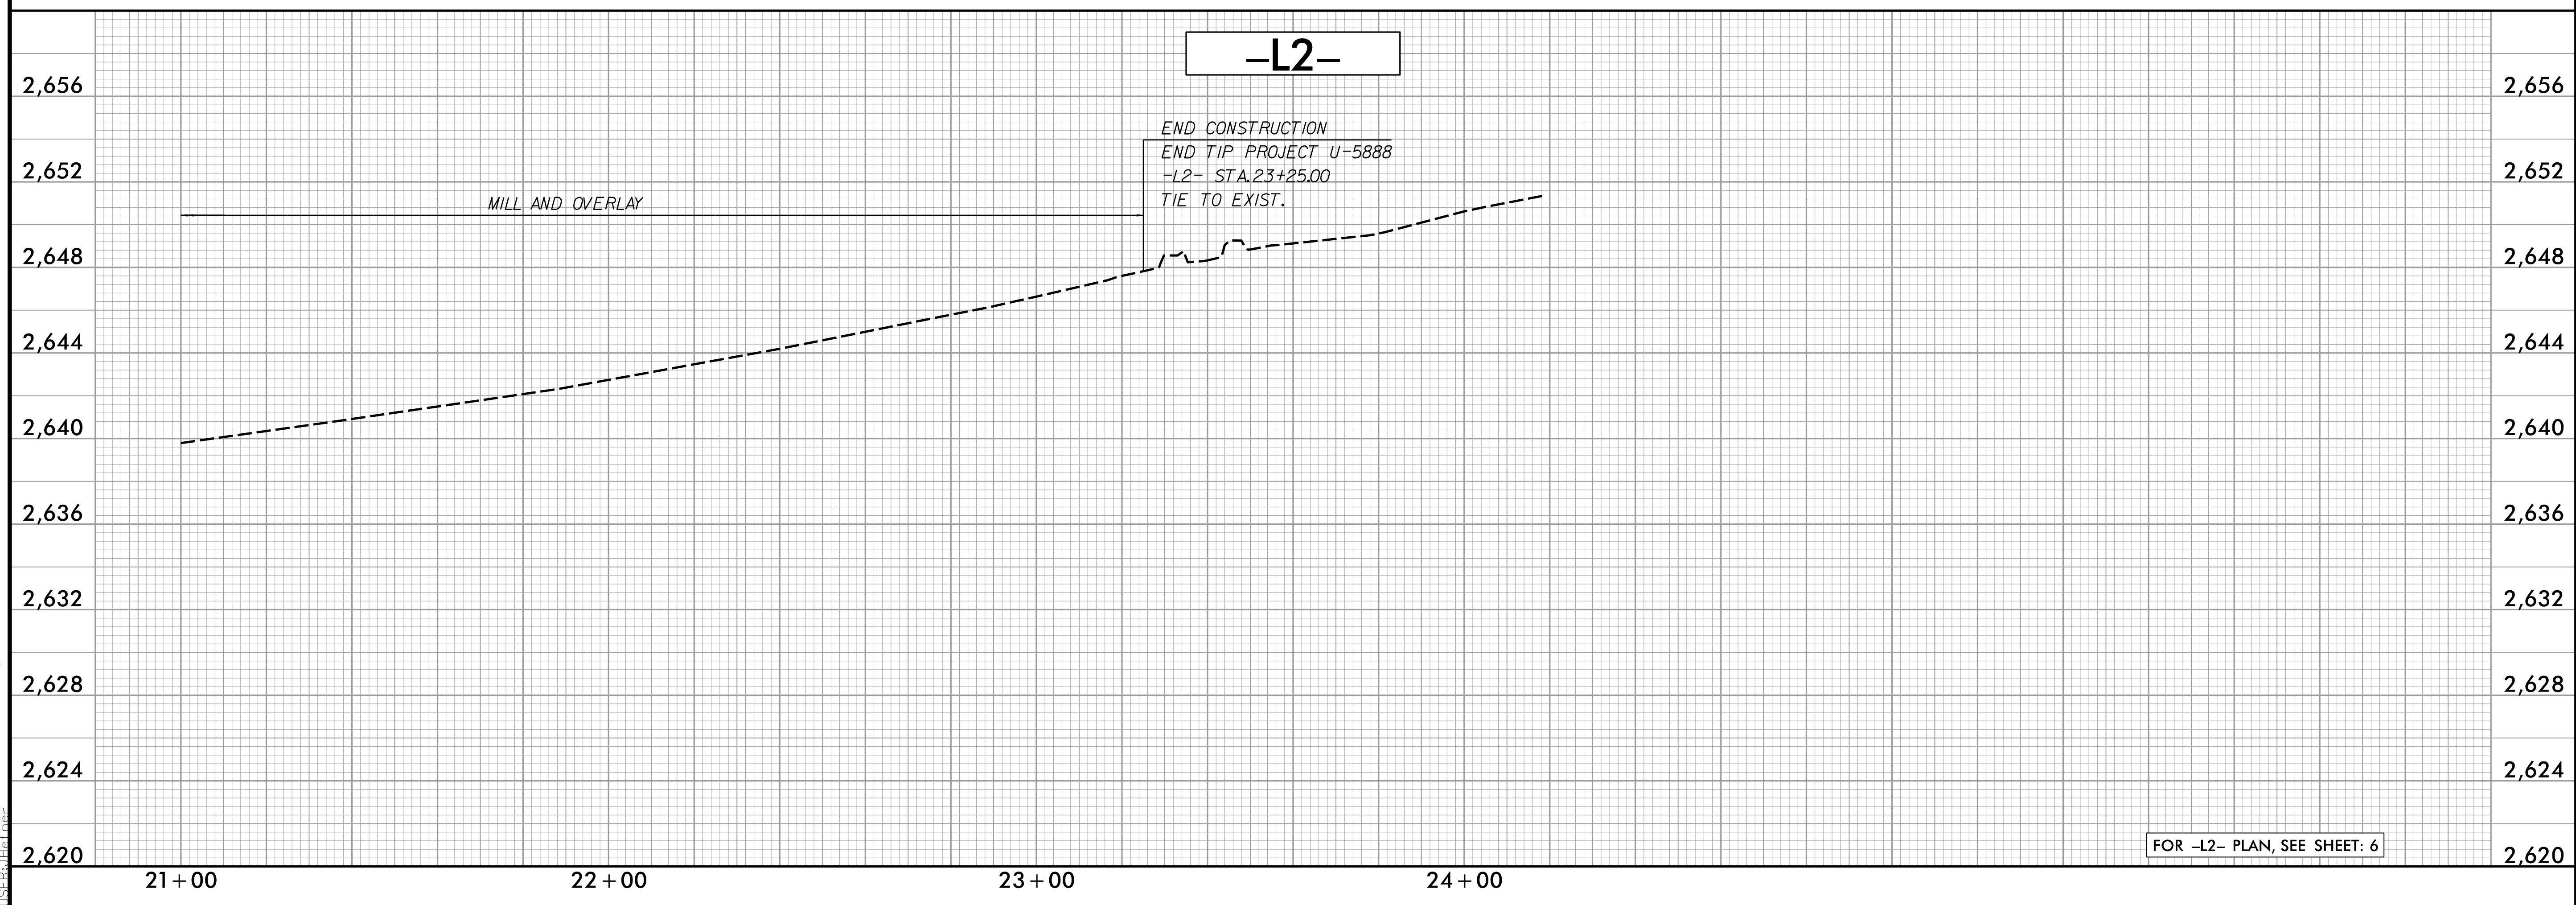


**WETHERILL ENGINEERING**  
 1223 Jones Franklin Rd.  
 Raleigh, N.C. 27606  
 License No. F-0377  
 Bus: 919 851 8077  
 Fax: 919 851 8107

TRANSPORTATION PLANNING/DESIGN - BRIDGE/STRUCTURE DESIGN  
 CIVIL/SITE DESIGN - GIS/GPS - CONSTRUCTION OBSERVATION

**DOCUMENT NOT CONSIDERED FINAL  
 UNLESS ALL SIGNATURES COMPLETED**

PROJECT REFERENCE NO. <b>U-5888</b>	SHEET NO. <b>9</b>
ROADWAY DESIGN ENGINEER <i>Jonathan C. Heiser</i>	HYDRAULICS ENGINEER <i>K. G. Goff</i>
SEAL 35016 JONATHAN C. HEISER 9/30/2021	SEAL 31977 KEVIN ALFORD 9/30/2021

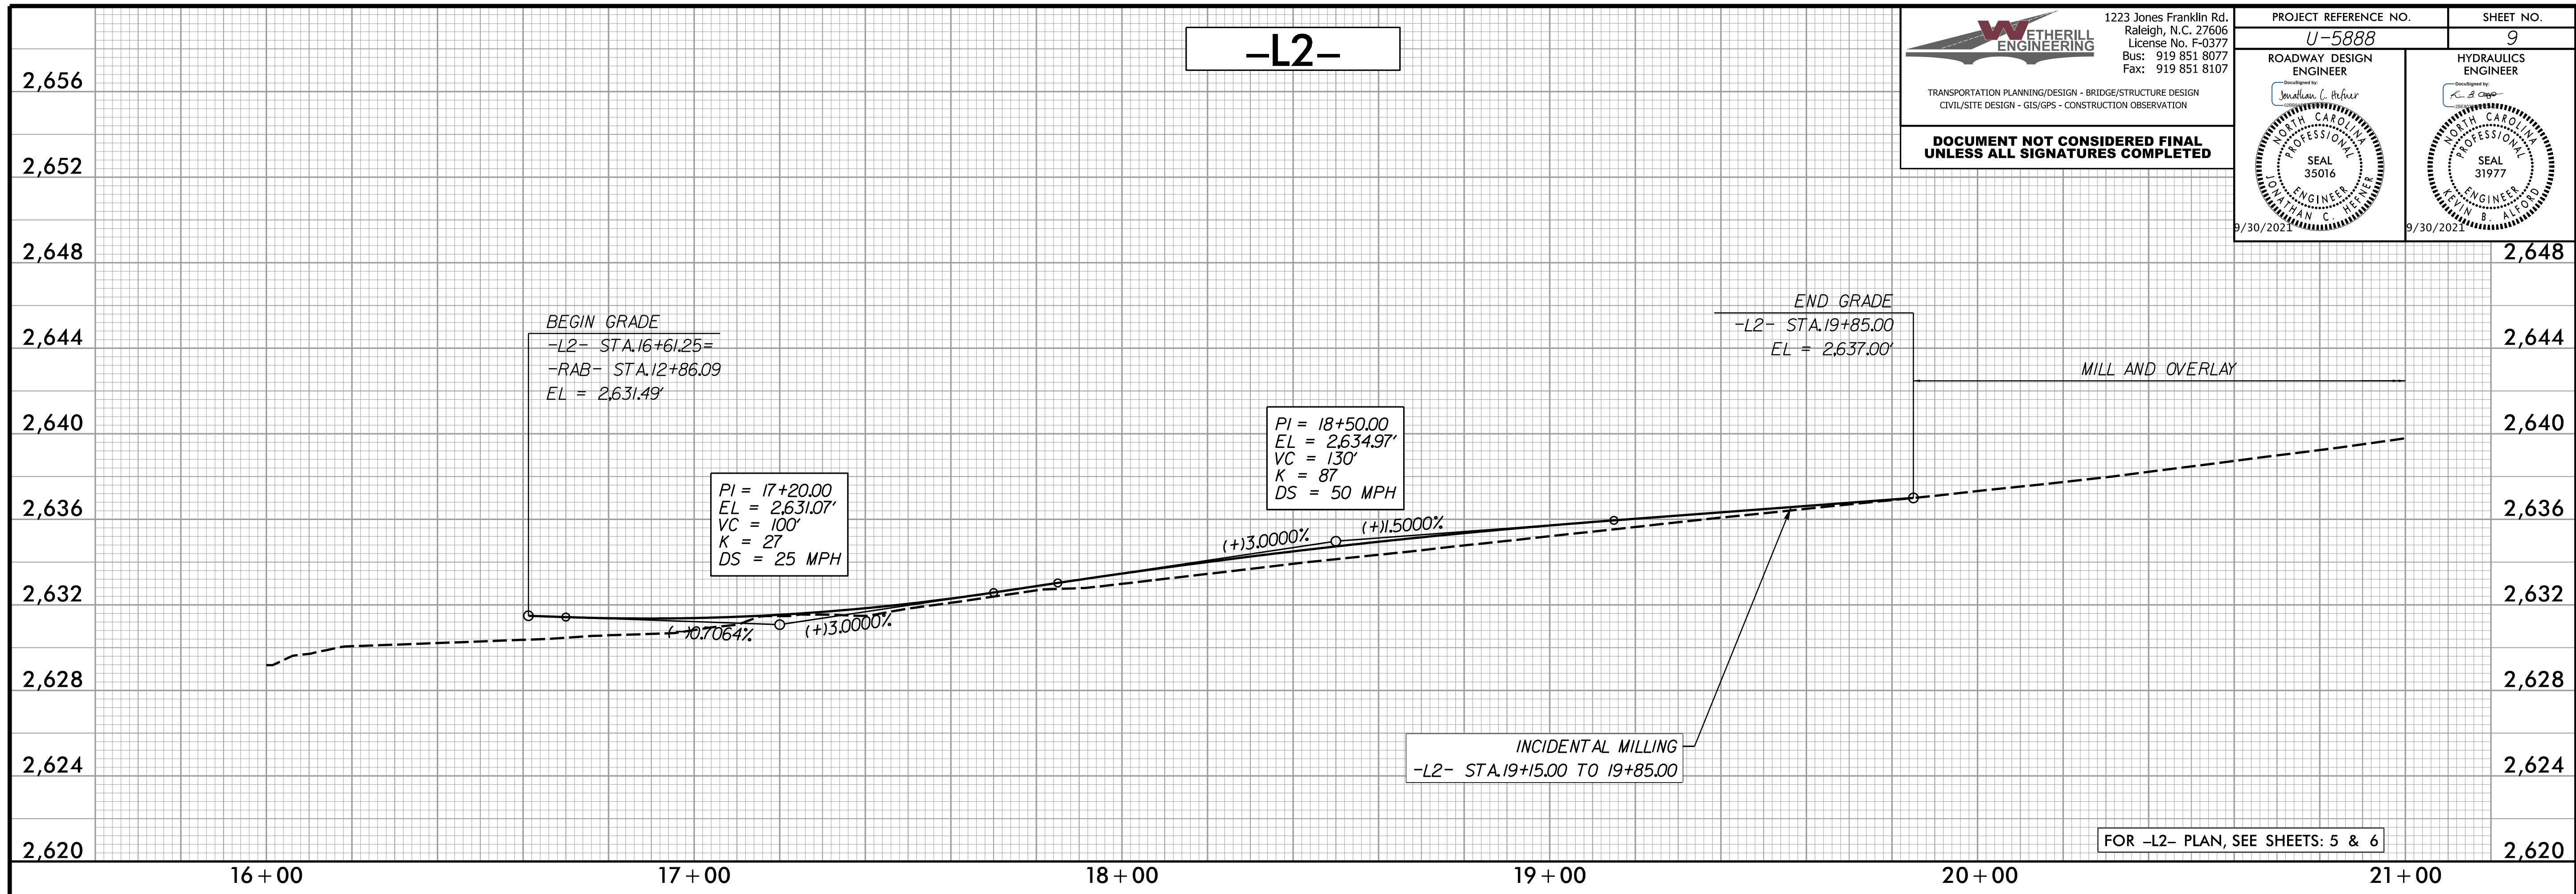

9/28/2021 1:58:08 PM rdj\_psh\_09.pfl.dgn