
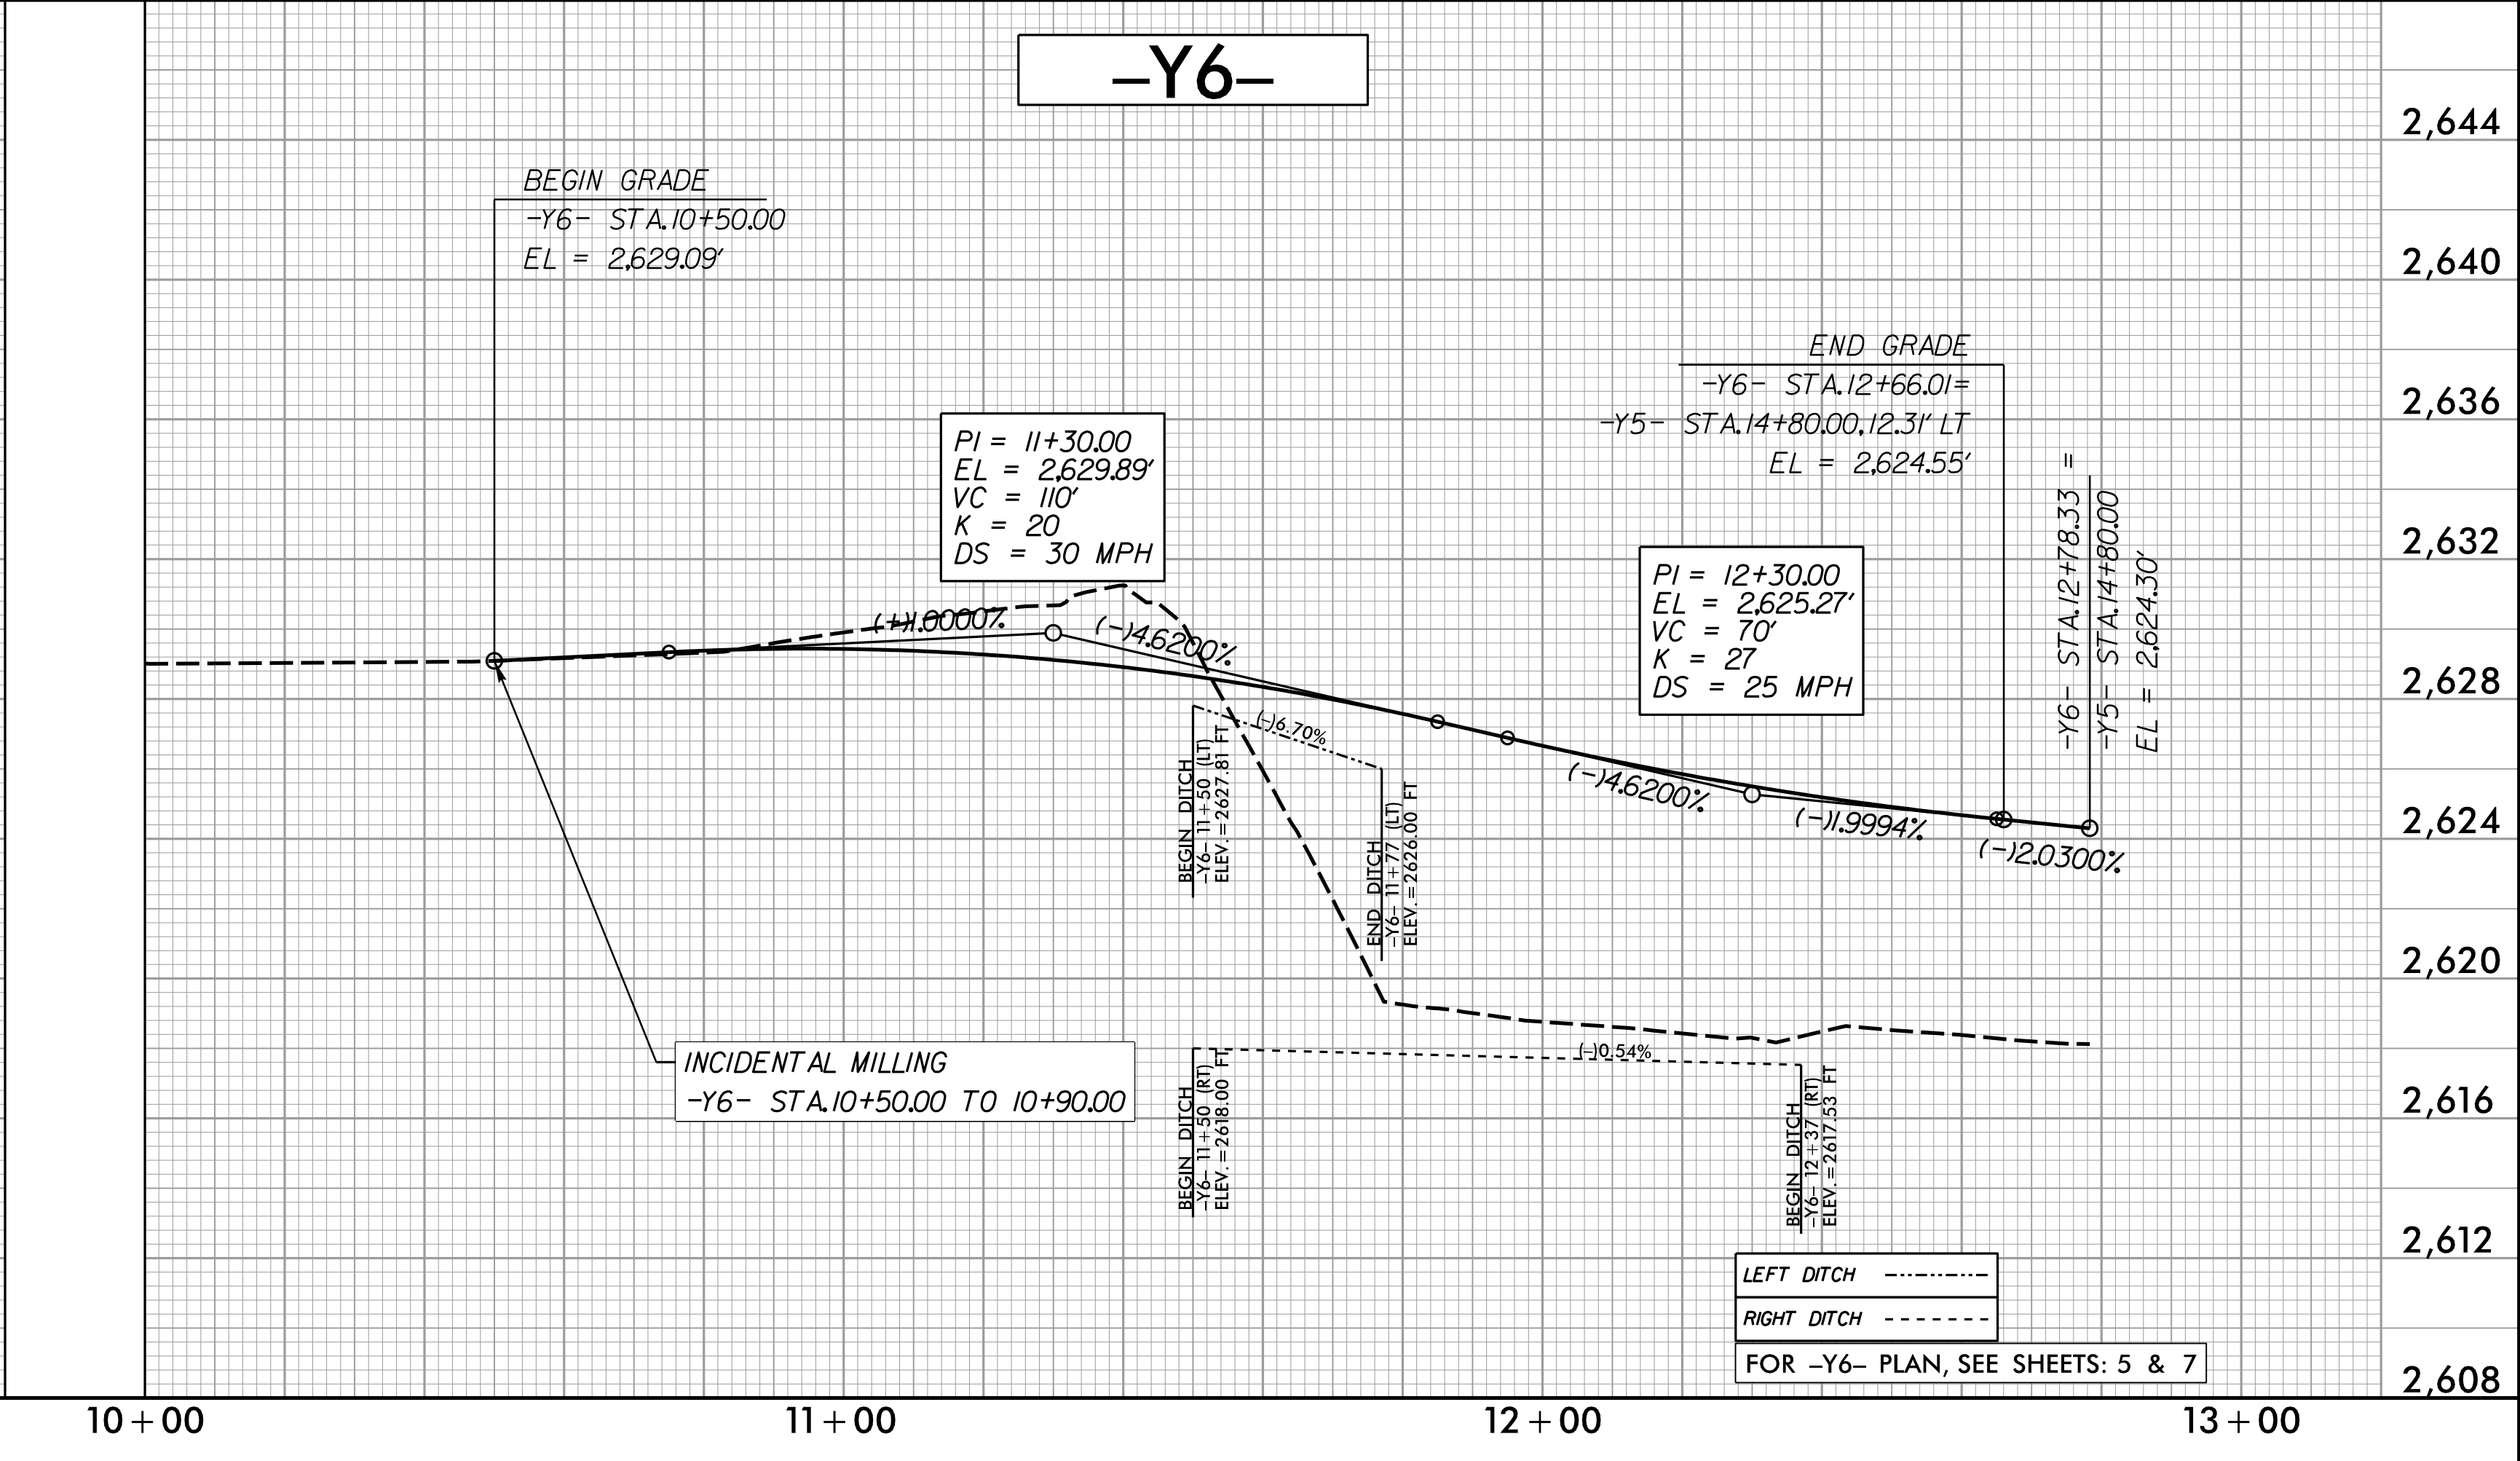
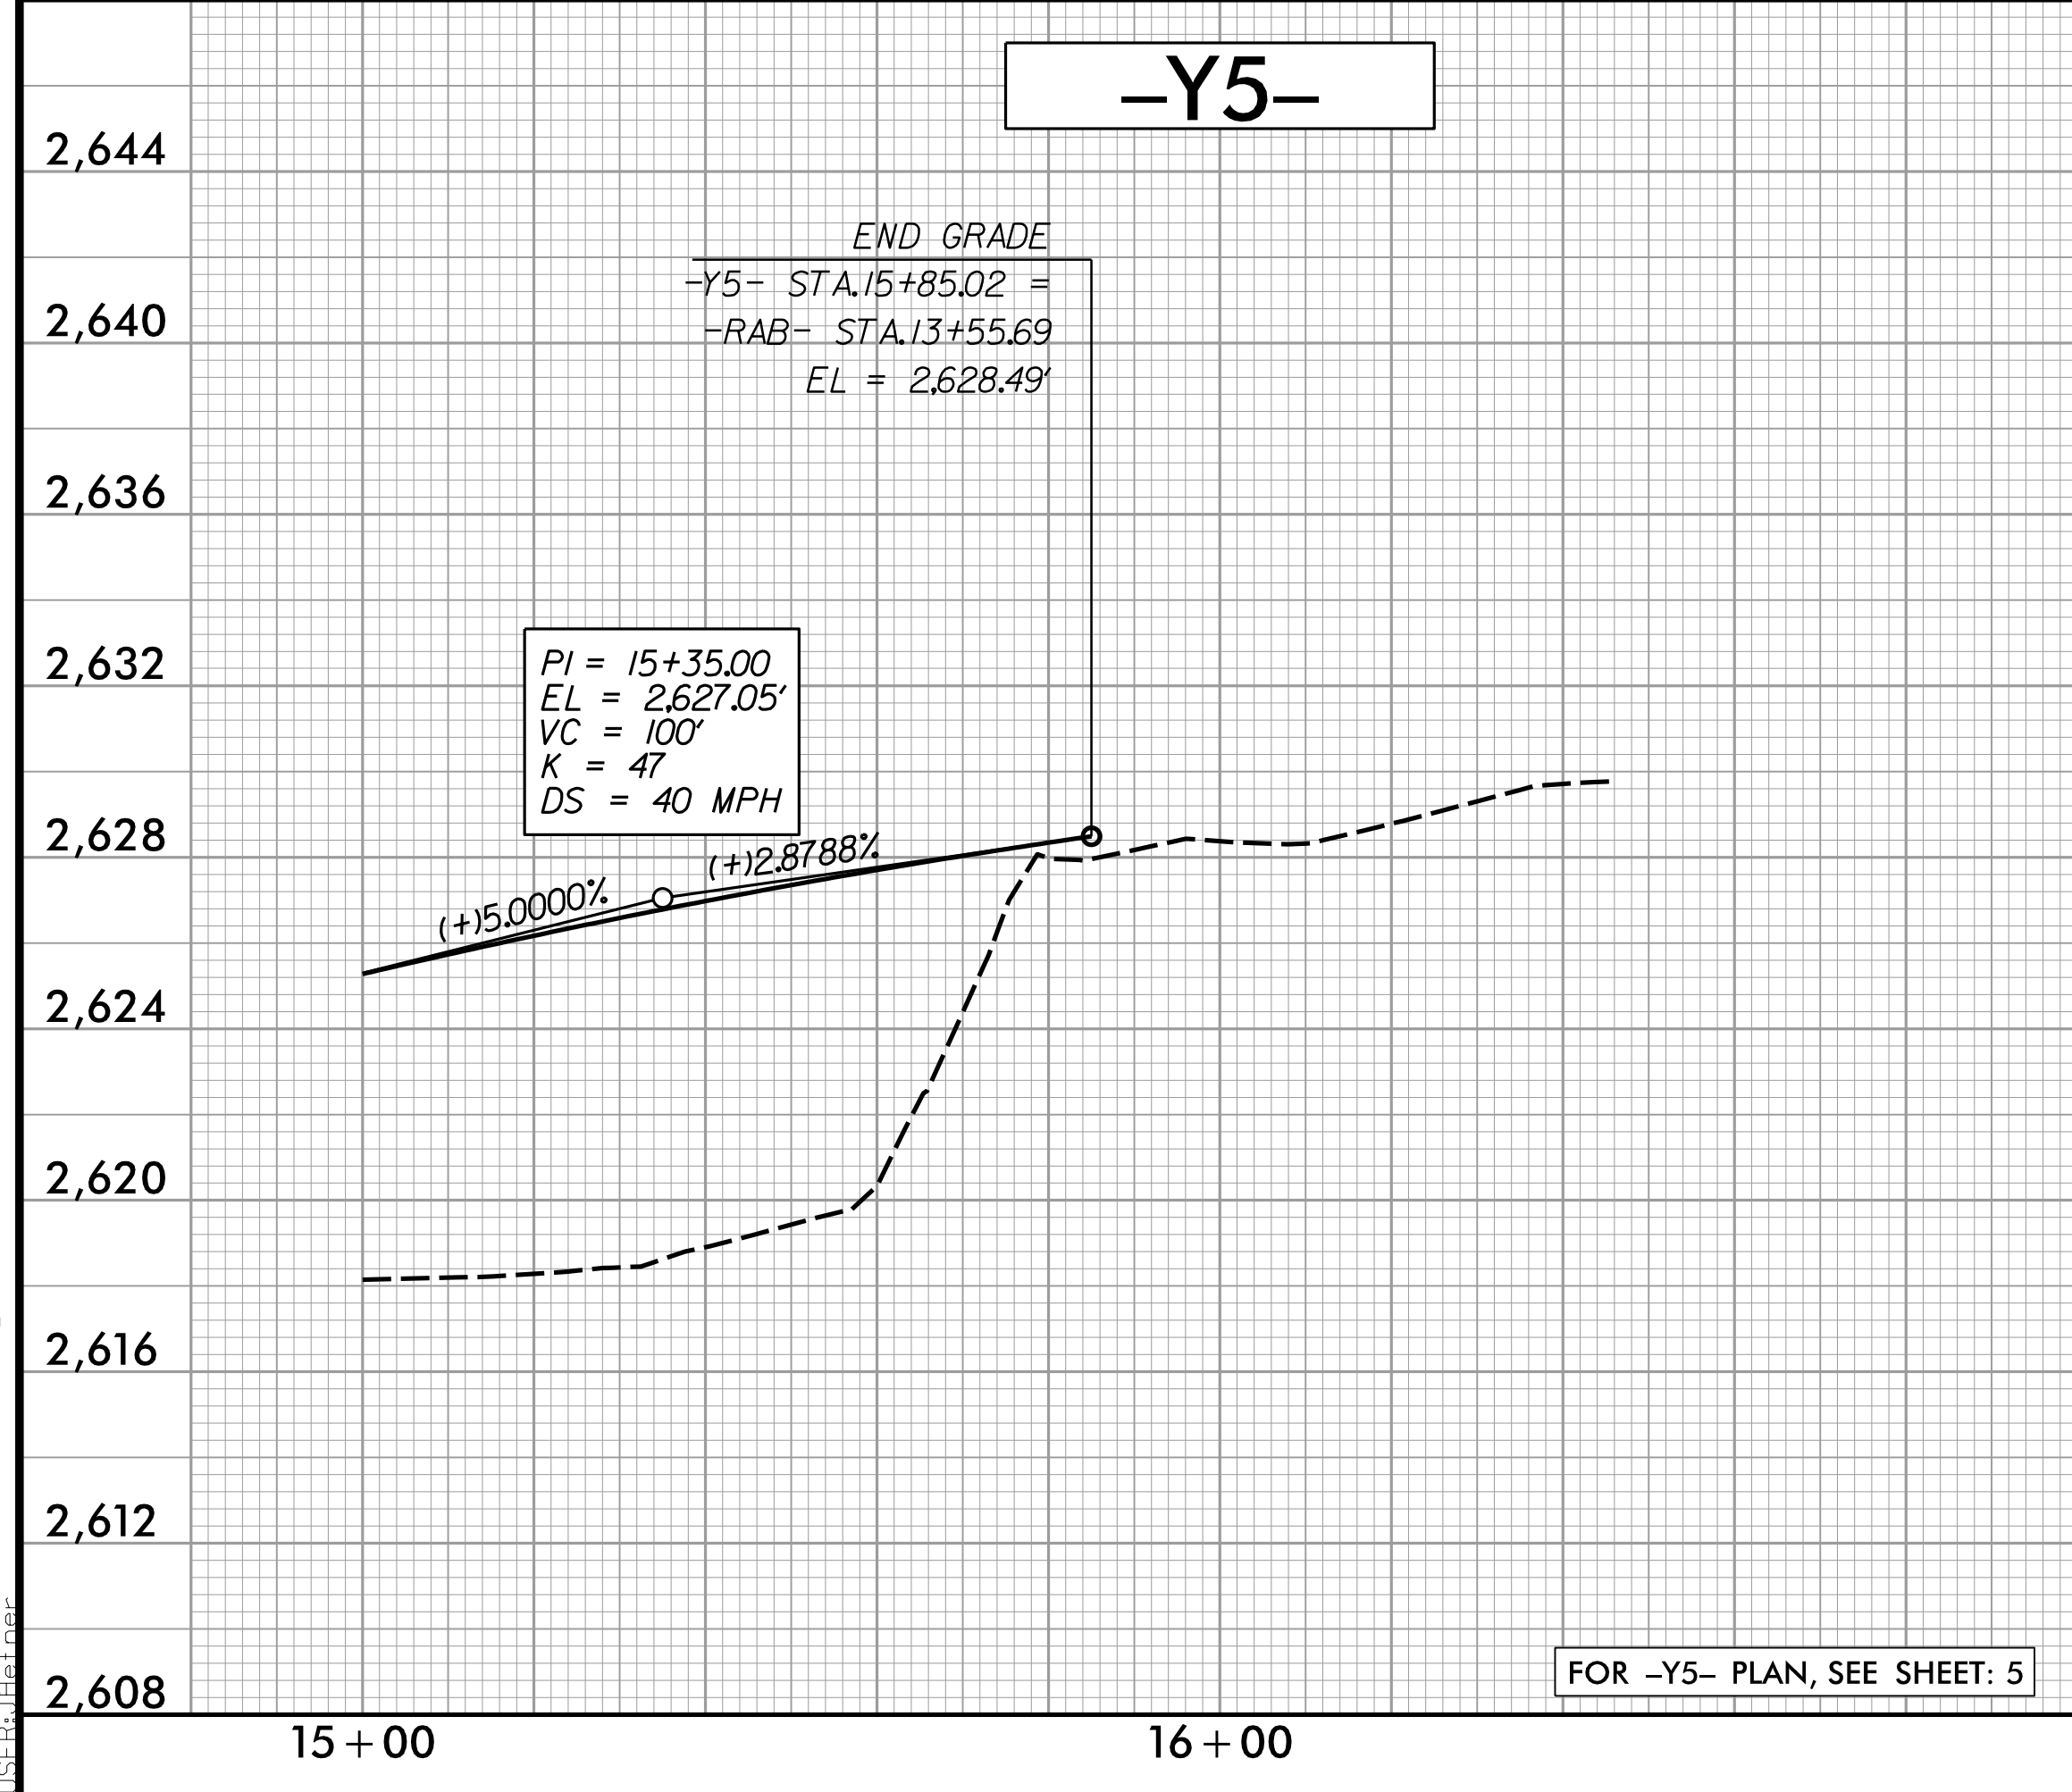


**WETHERILL ENGINEERING**  
 1223 Jones Franklin Rd.  
 Raleigh, N.C. 27606  
 License No. F-0377  
 Bus: 919 851 8077  
 Fax: 919 851 8107

TRANSPORTATION PLANNING/DESIGN - BRIDGE/STRUCTURE DESIGN  
 CIVIL/SITE DESIGN - GIS/GPS - CONSTRUCTION OBSERVATION

**DOCUMENT NOT CONSIDERED FINAL  
 UNLESS ALL SIGNATURES COMPLETED**

|  |  |
|--|--|
| PROJECT REFERENCE NO.<br><b>U-5888</b>               | SHEET NO.<br><b>11</b>                     |
| ROADWAY DESIGN ENGINEER<br><i>Jonathan C. Heifer</i> | HYDRAULICS ENGINEER<br><i>K. S. Cape</i>   |
| SEAL 35016<br>JONATHAN C. HEIFER<br>9/30/2021        | SEAL 31977<br>KEVIN S. ALFORD<br>9/30/2021 |

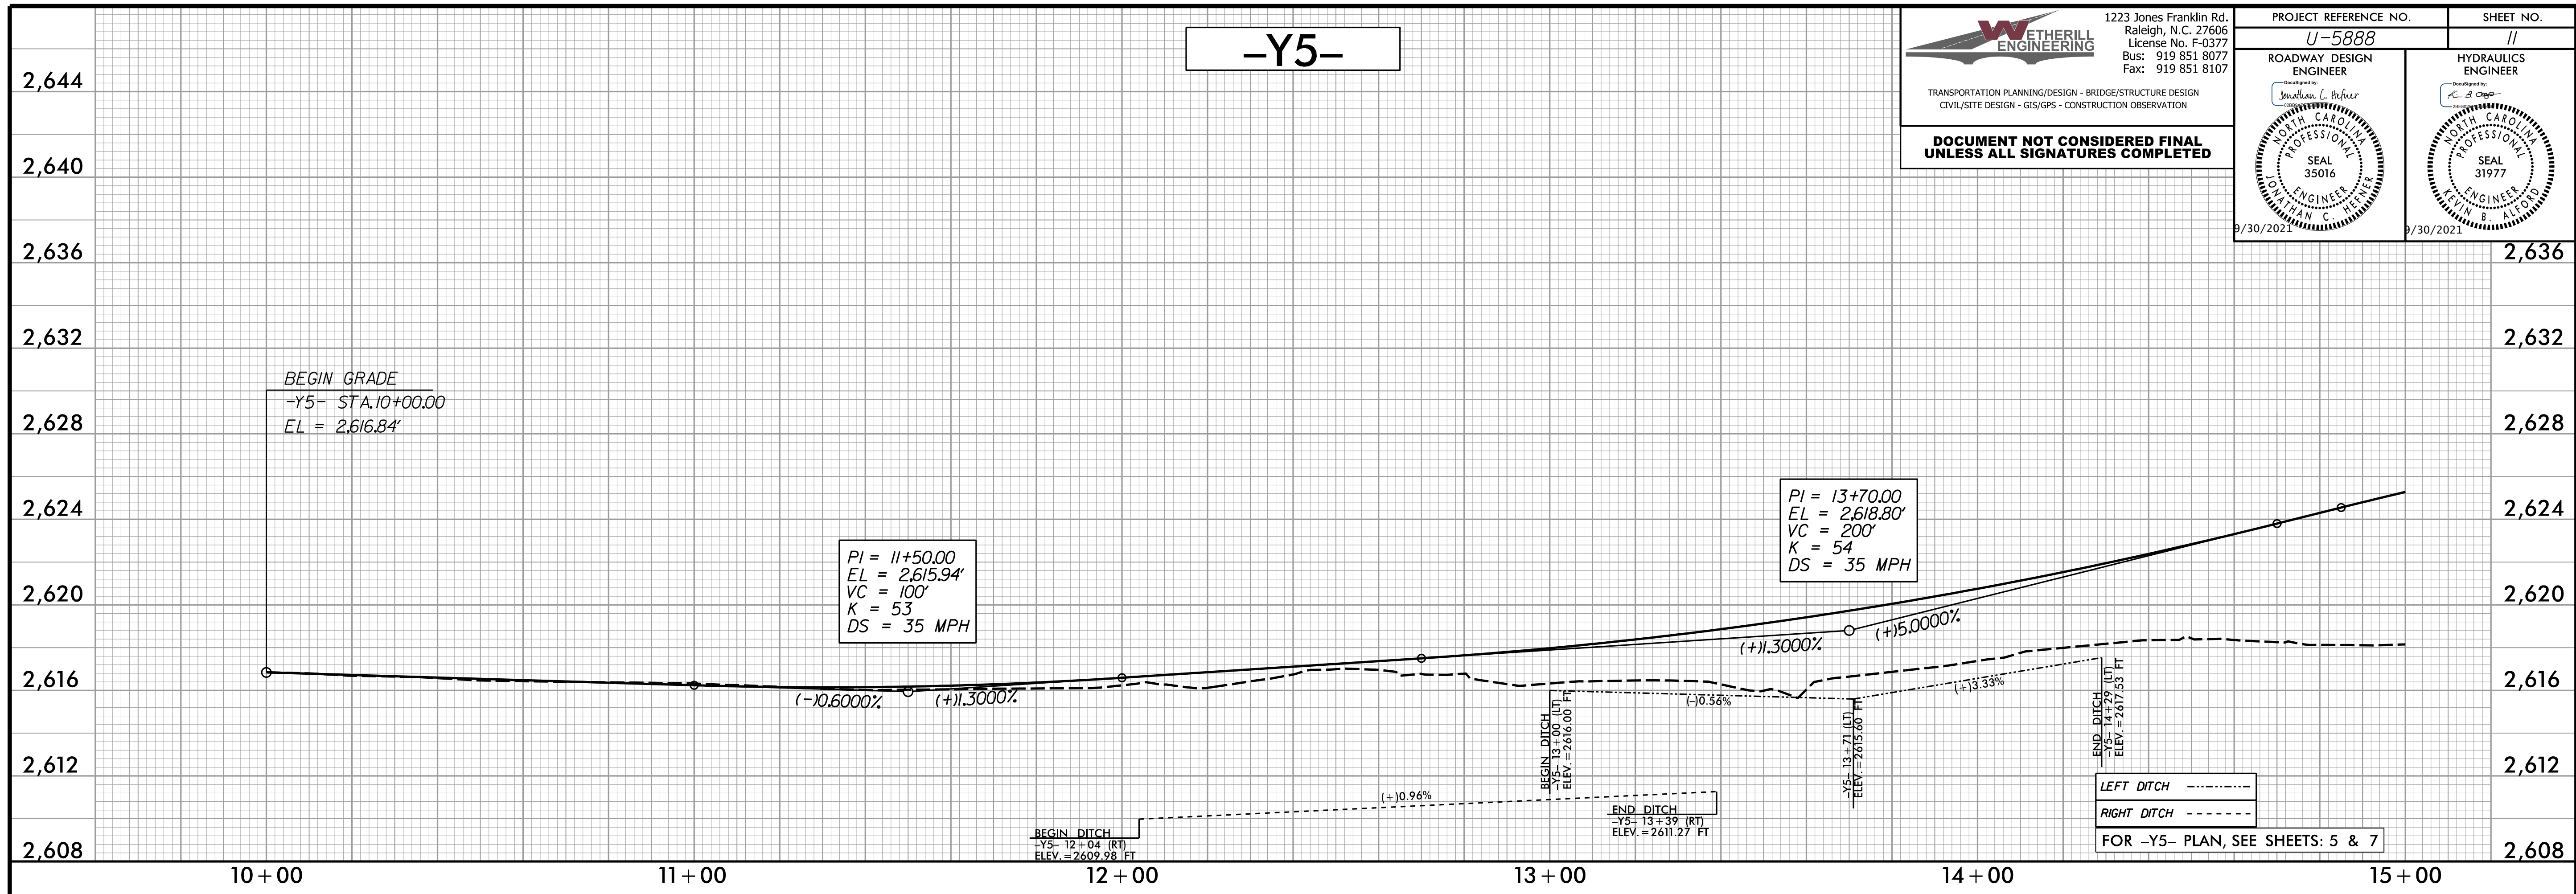

9/28/2021 11:58:08 r.dj.psh\_11.pfl.dgn