
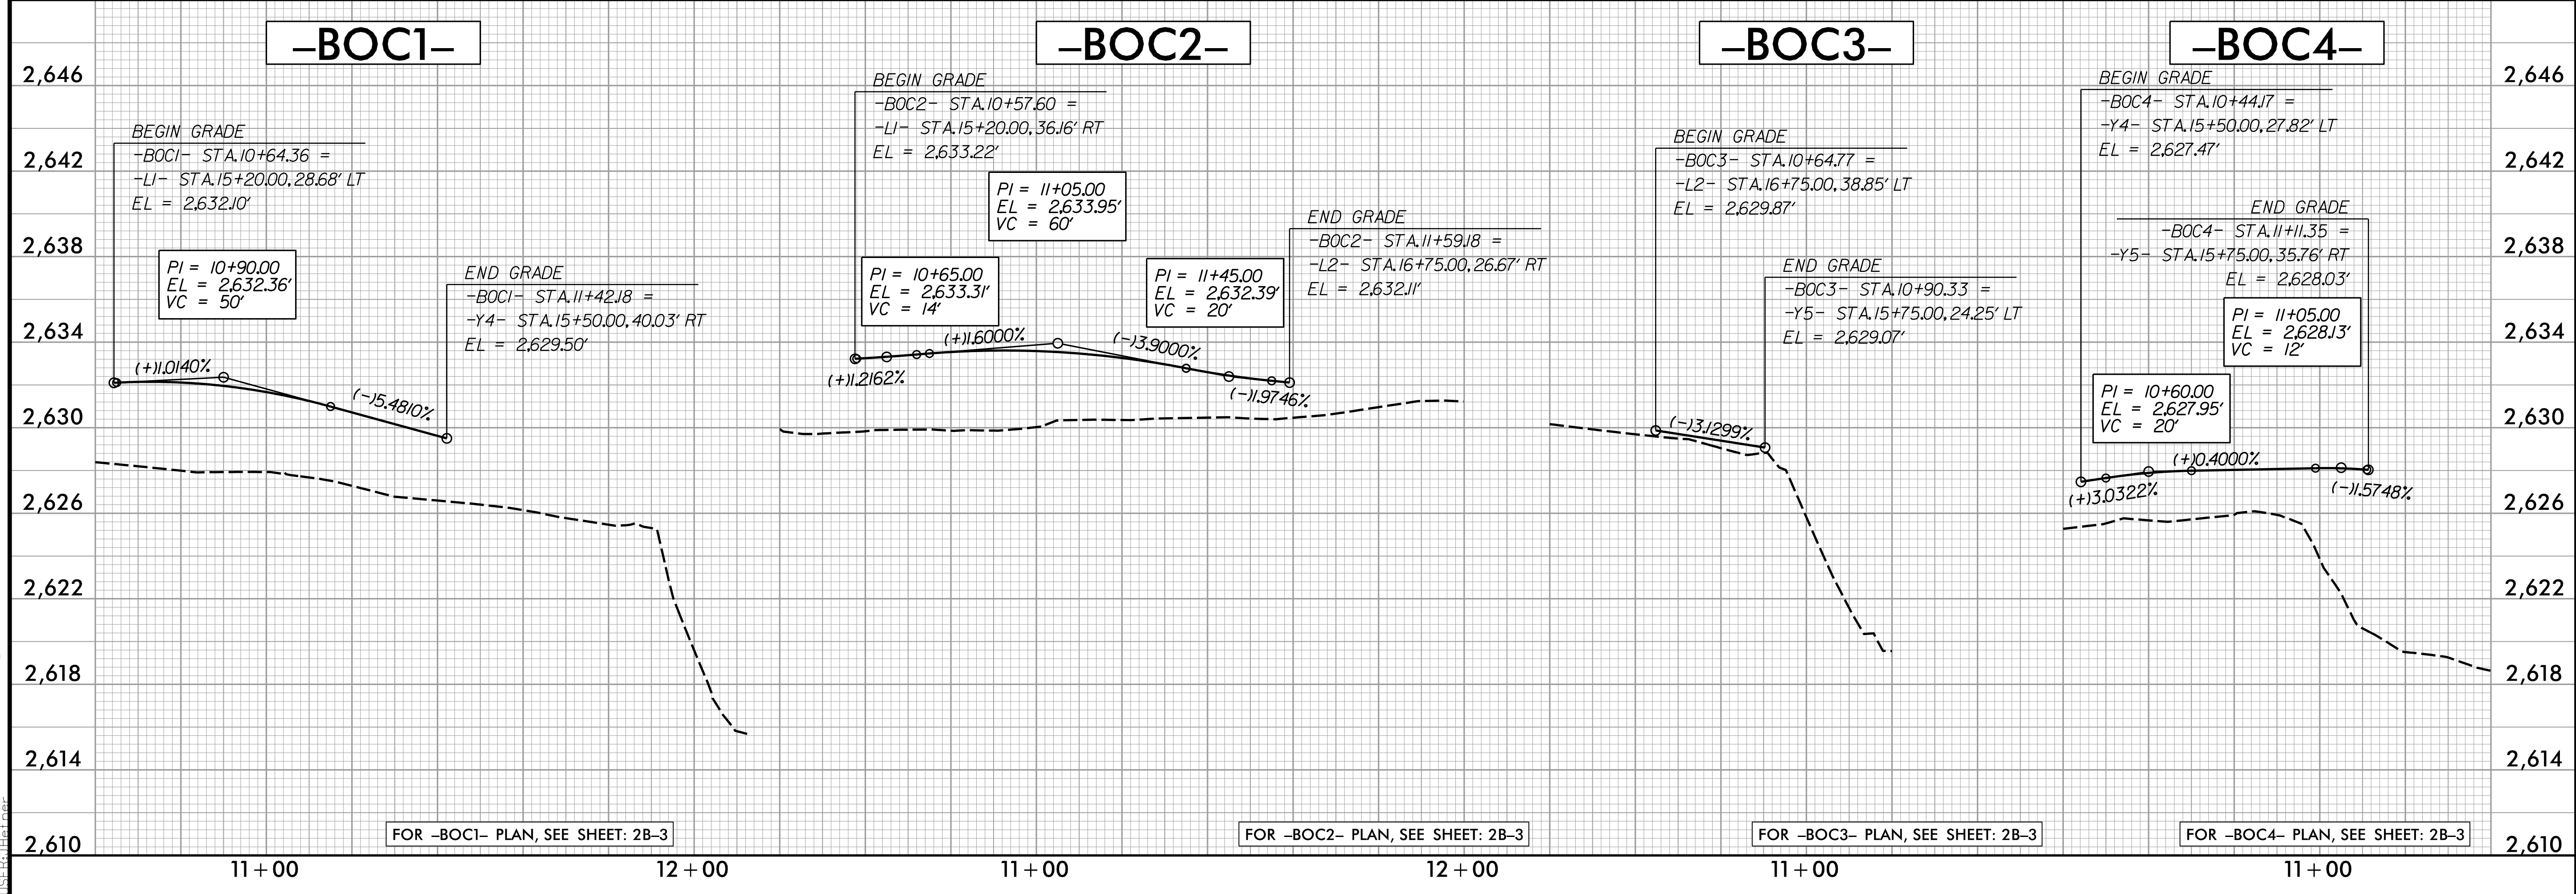


WETHERILL ENGINEERING
 1223 Jones Franklin Rd.
 Raleigh, N.C. 27606
 License No. F-0377
 Bus: 919 851 8077
 Fax: 919 851 8107

TRANSPORTATION PLANNING/DESIGN - BRIDGE/STRUCTURE DESIGN
 CIVIL/SITE DESIGN - GIS/GPS - CONSTRUCTION OBSERVATION

**DOCUMENT NOT CONSIDERED FINAL
 UNLESS ALL SIGNATURES COMPLETED**

PROJECT REFERENCE NO. U-5888	SHEET NO. 12
ROADWAY DESIGN ENGINEER <i>Jonathan C. Pfeifer</i> SEAL 35016 9/30/2022	HYDRAULICS ENGINEER <i>K. S. Cooper</i> SEAL 31977 9/30/2022

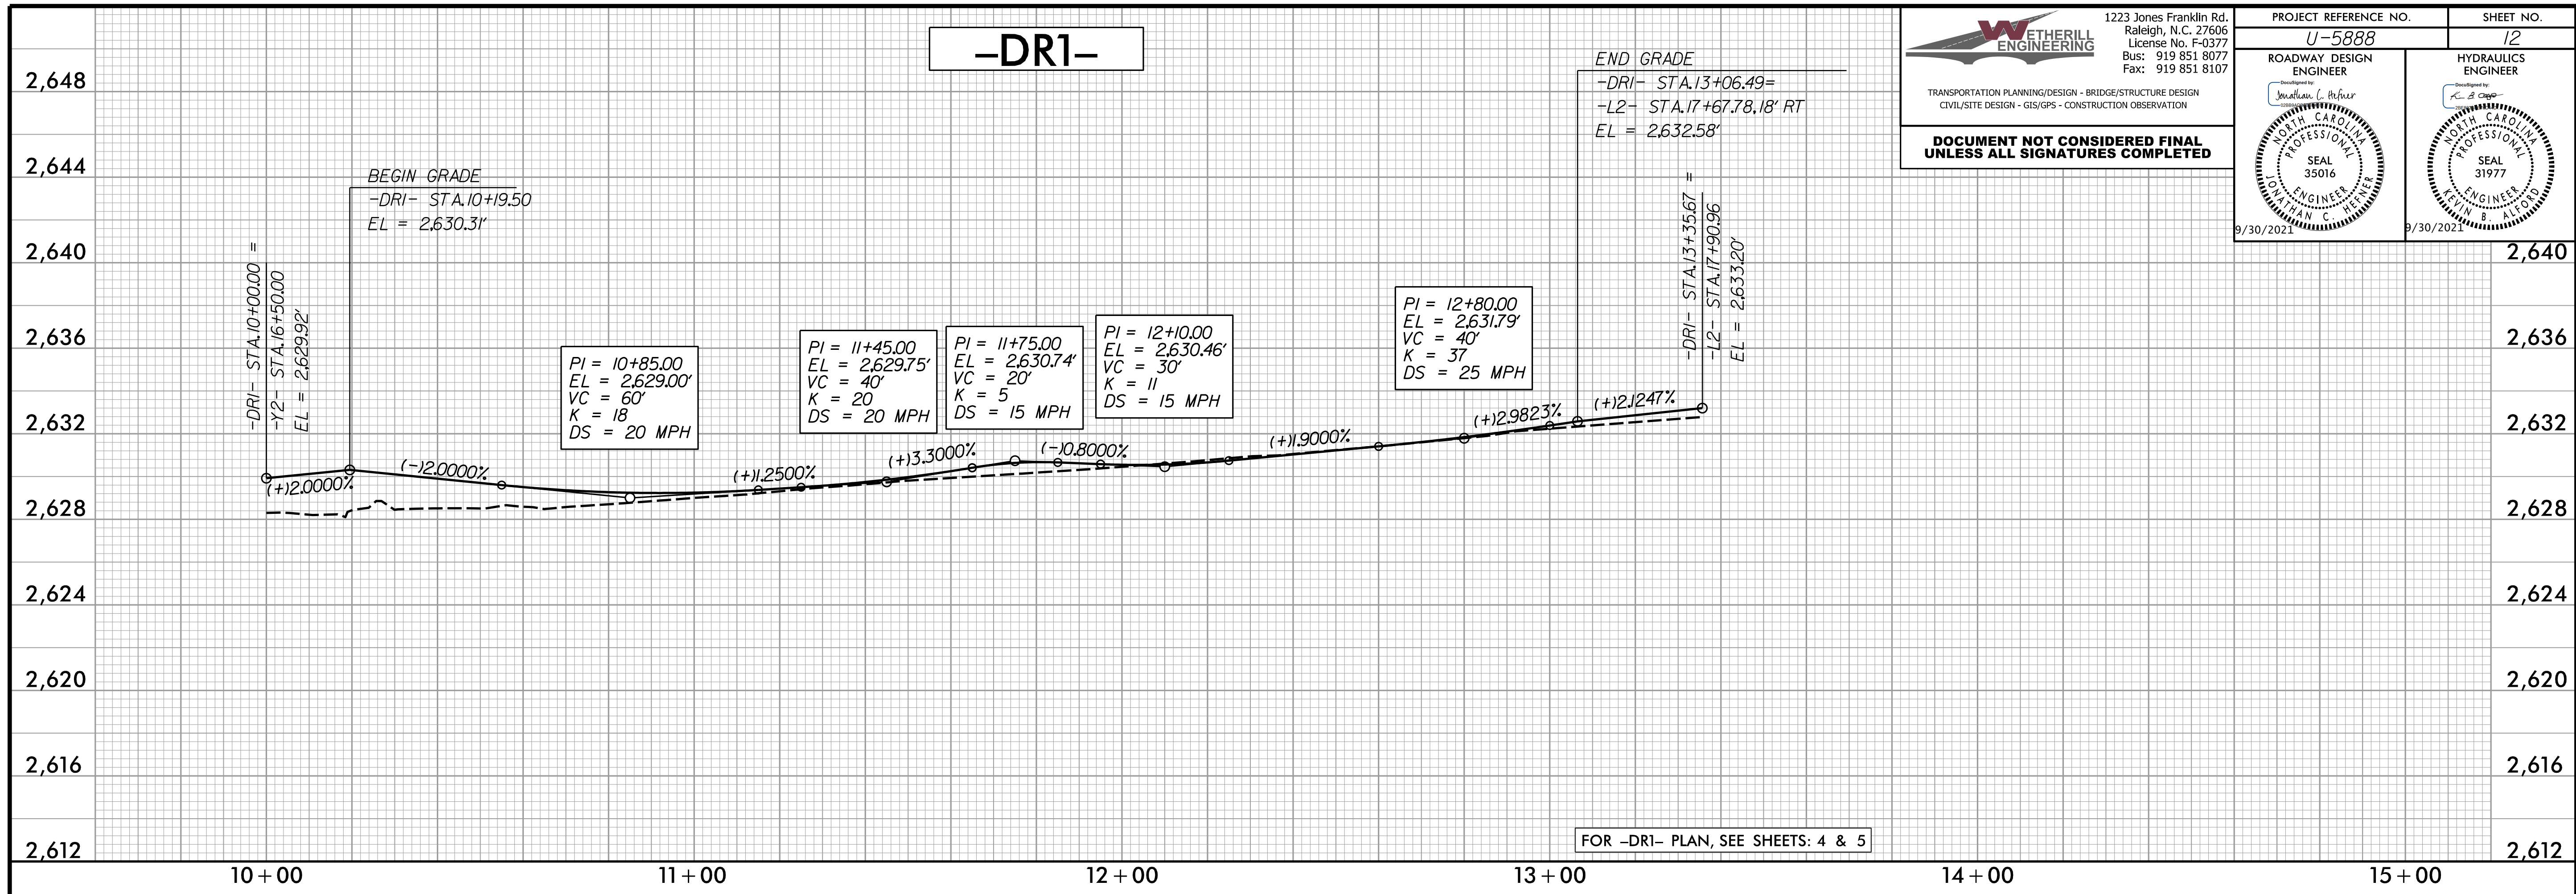

9/28/2022 11:55:16 AM U:\5888_rdu_psh_12_p1.dgn