



PROJ. REFERENCE NO.	SHEET NO.
U-5888	TMP-02

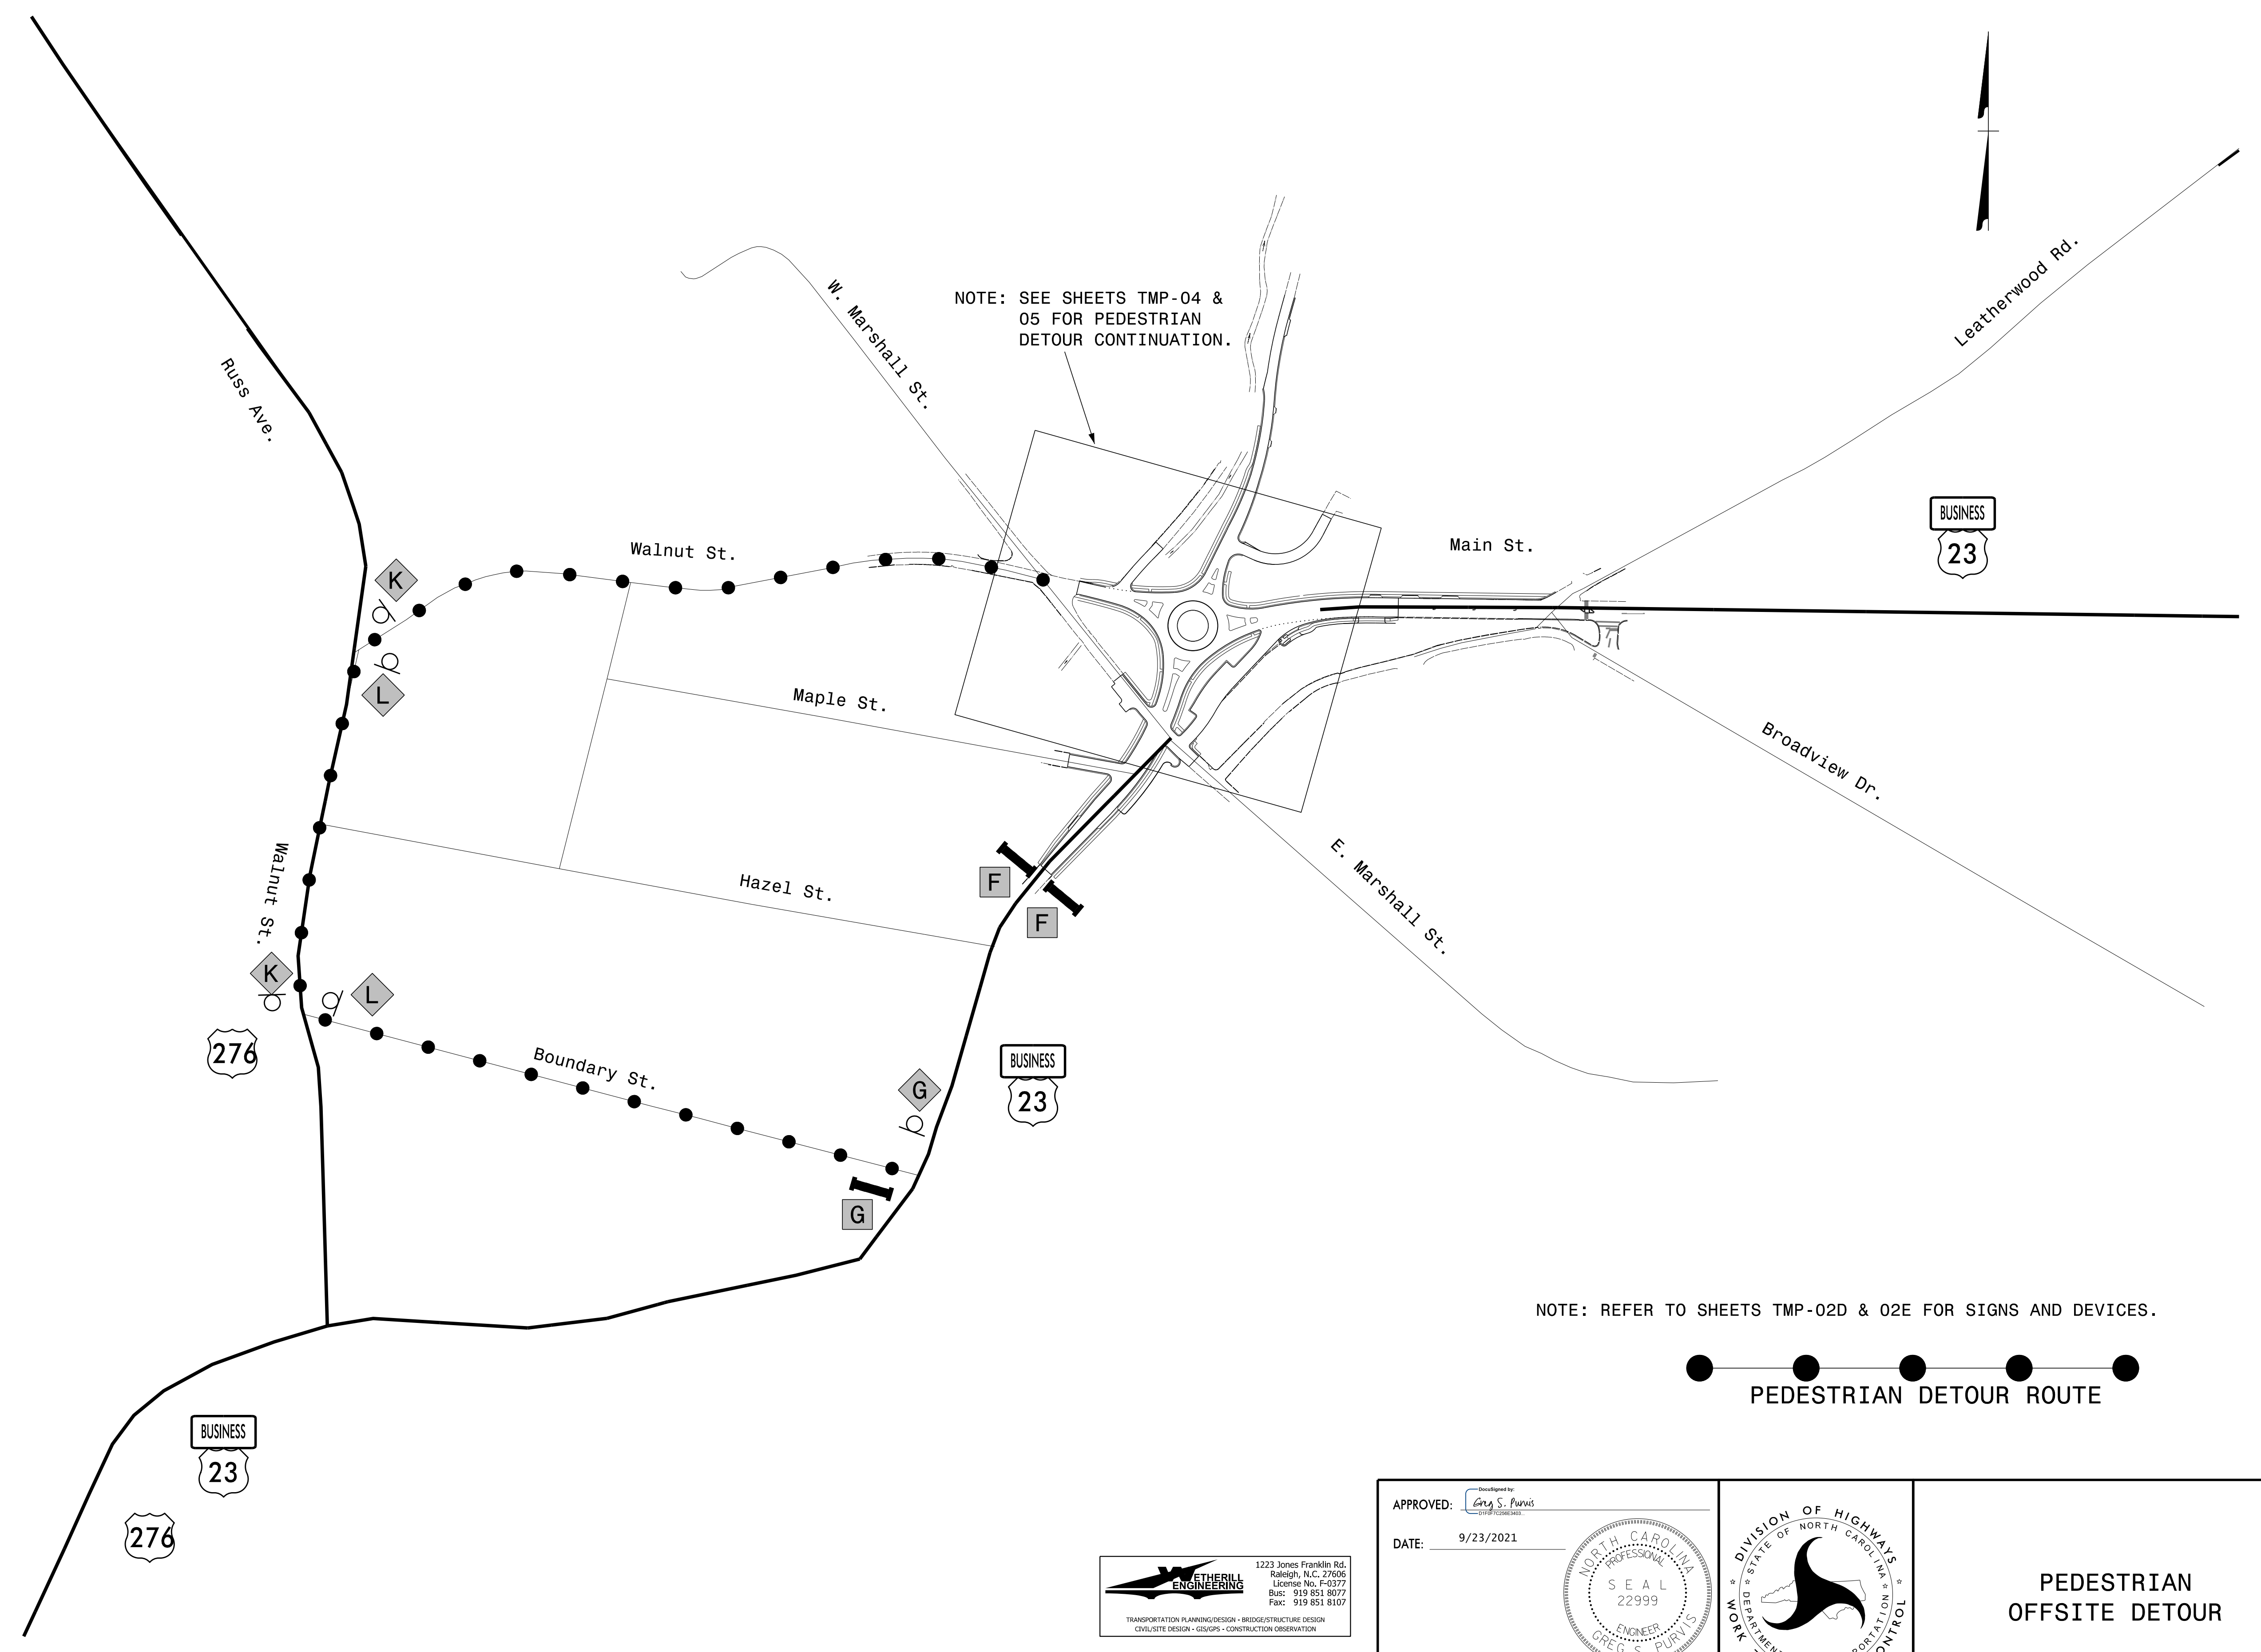

NOTE: SEE SHEETS TMP-04 & 05 FOR PEDESTRIAN DETOUR CONTINUATION.

NOTE: REFER TO SHEETS TMP-02D & 02E FOR SIGNS AND DEVICES.

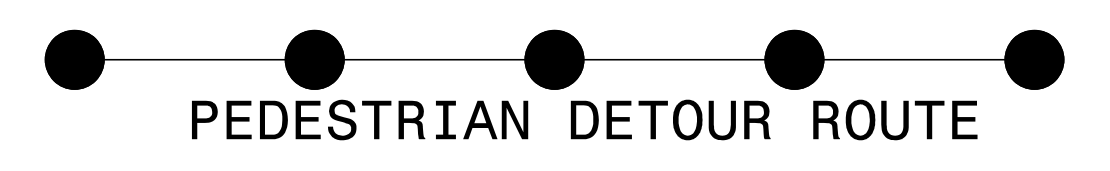


9/23/2021
 P:\2016\161333.01.U-5888\Traffic\WZTC\TMP\Sheets\To\2016\161333.01.U-5888_Traffic\WZTC_Traffic\WZTC-TMP_Sheets_To_02_PedDet.dgn
 User: AHayes

1223 Jones Franklin Rd.
 Raleigh, N.C. 27605
 License No. F-5377
 Bus: 919 851 8077
 Fax: 919 851 8107
ETHERILL ENGINEERING
 TRANSPORTATION PLANNING/DESIGN - BRIDGE/STRUCTURE DESIGN
 CIVIL/SITE DESIGN - GIS/GIS - CONSTRUCTION OBSERVATION

APPROVED: *Greg S. Purvis*
 DATE: 9/23/2021

DOCUMENT NOT CONSIDERED FINAL UNLESS ALL SIGNATURES COMPLETED

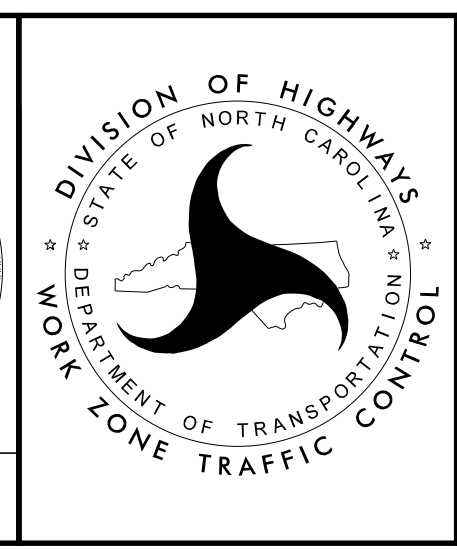

PEDESTRIAN OFFSITE DETOUR