
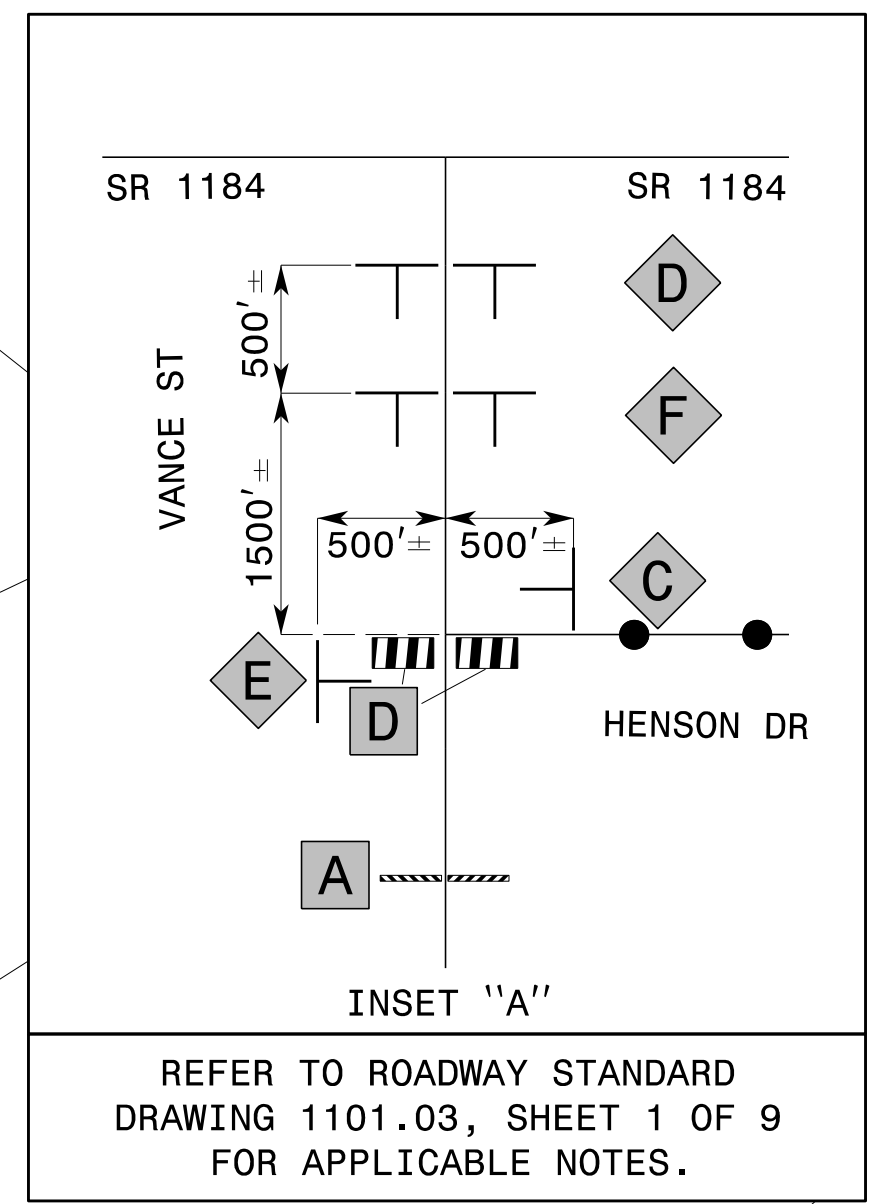



NOTE: REFER TO SHEETS TMP-02D & 02E FOR SIGN AND DEVICE CALLOUTS.

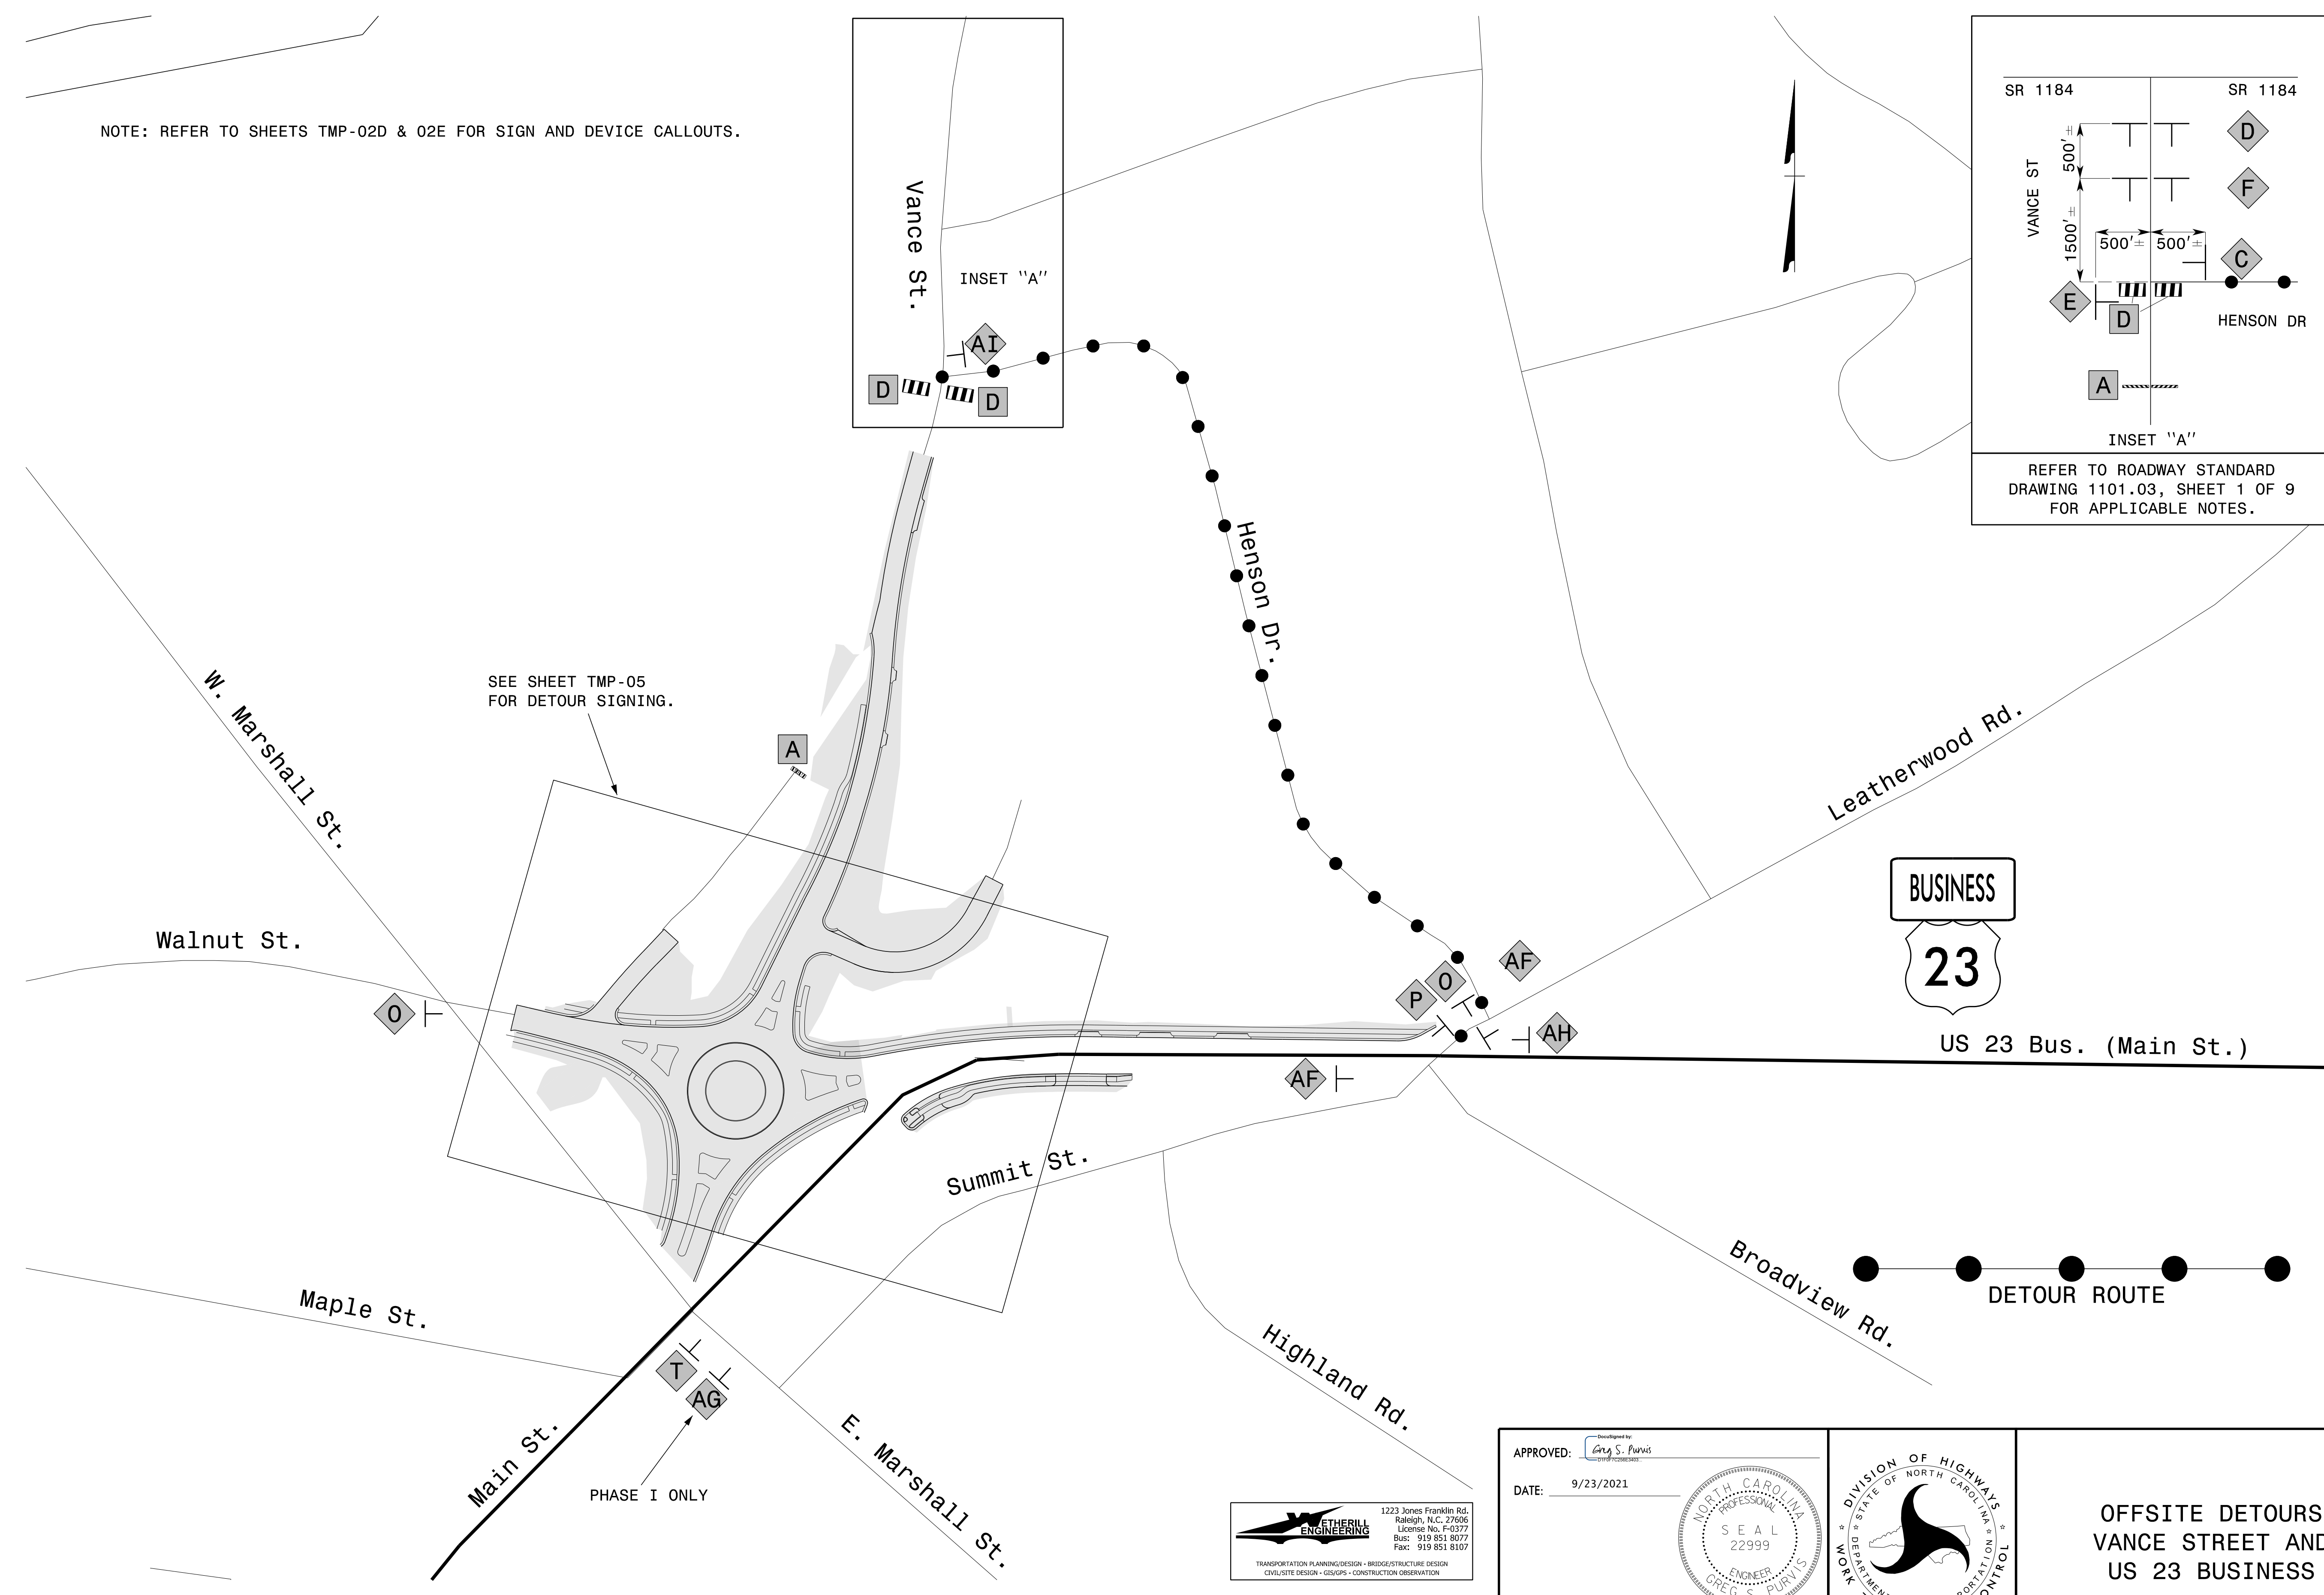



REFER TO ROADWAY STANDARD DRAWING 1101.03, SHEET 1 OF 9 FOR APPLICABLE NOTES.

9/23/2021 P:\2016\161333.01.U-5888\Traffic\WZTC\TMP\Sheets\To\2016\161333.01.U-5888_Traffic\WZTC_TMP_Sheets_To_02A OSD Vance.dgn User:AHayes


1223 Jones Franklin Rd.
Raleigh, N.C. 27605
License No. F-5377
Bus: 919 851 8077
Fax: 919 851 8107

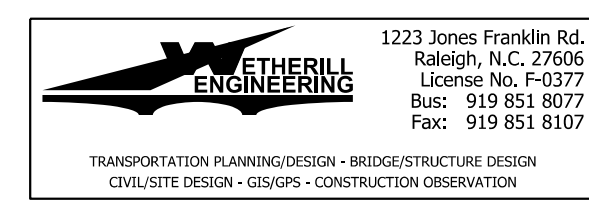

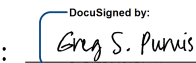APPROVED: 
DATE: 9/23/2021

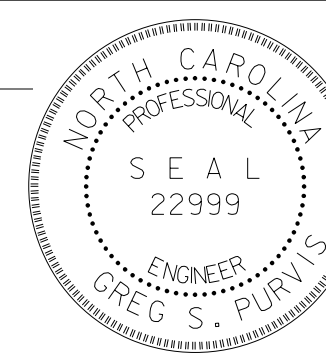

**DOCUMENT NOT CONSIDERED FINAL
UNLESS ALL SIGNATURES COMPLETED**

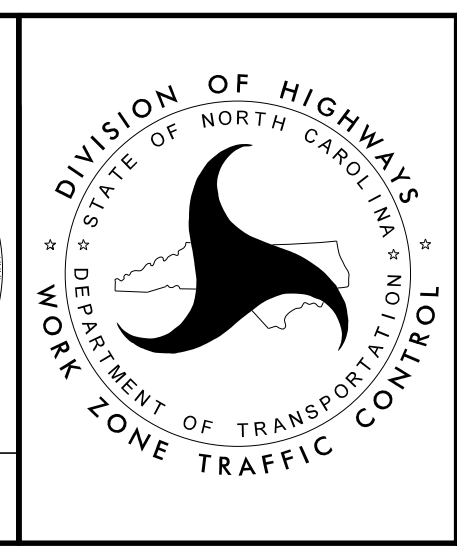

**OFFSITE DETOURS
VANCE STREET AND
US 23 BUSINESS**