
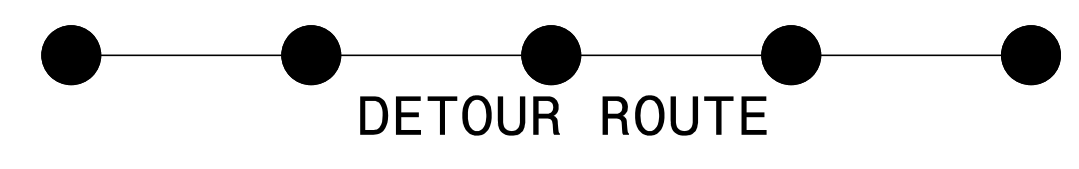



REFER TO ROADWAY STANDARD
DRAWING 1101.03, SHEET 1 OF 9 FOR
APPLICABLE NOTES AND DIMENSIONS.


NOTE: REFER TO SHEETS TMP-02D & 02E FOR SIGN AND DEVICE CALLOUTS.

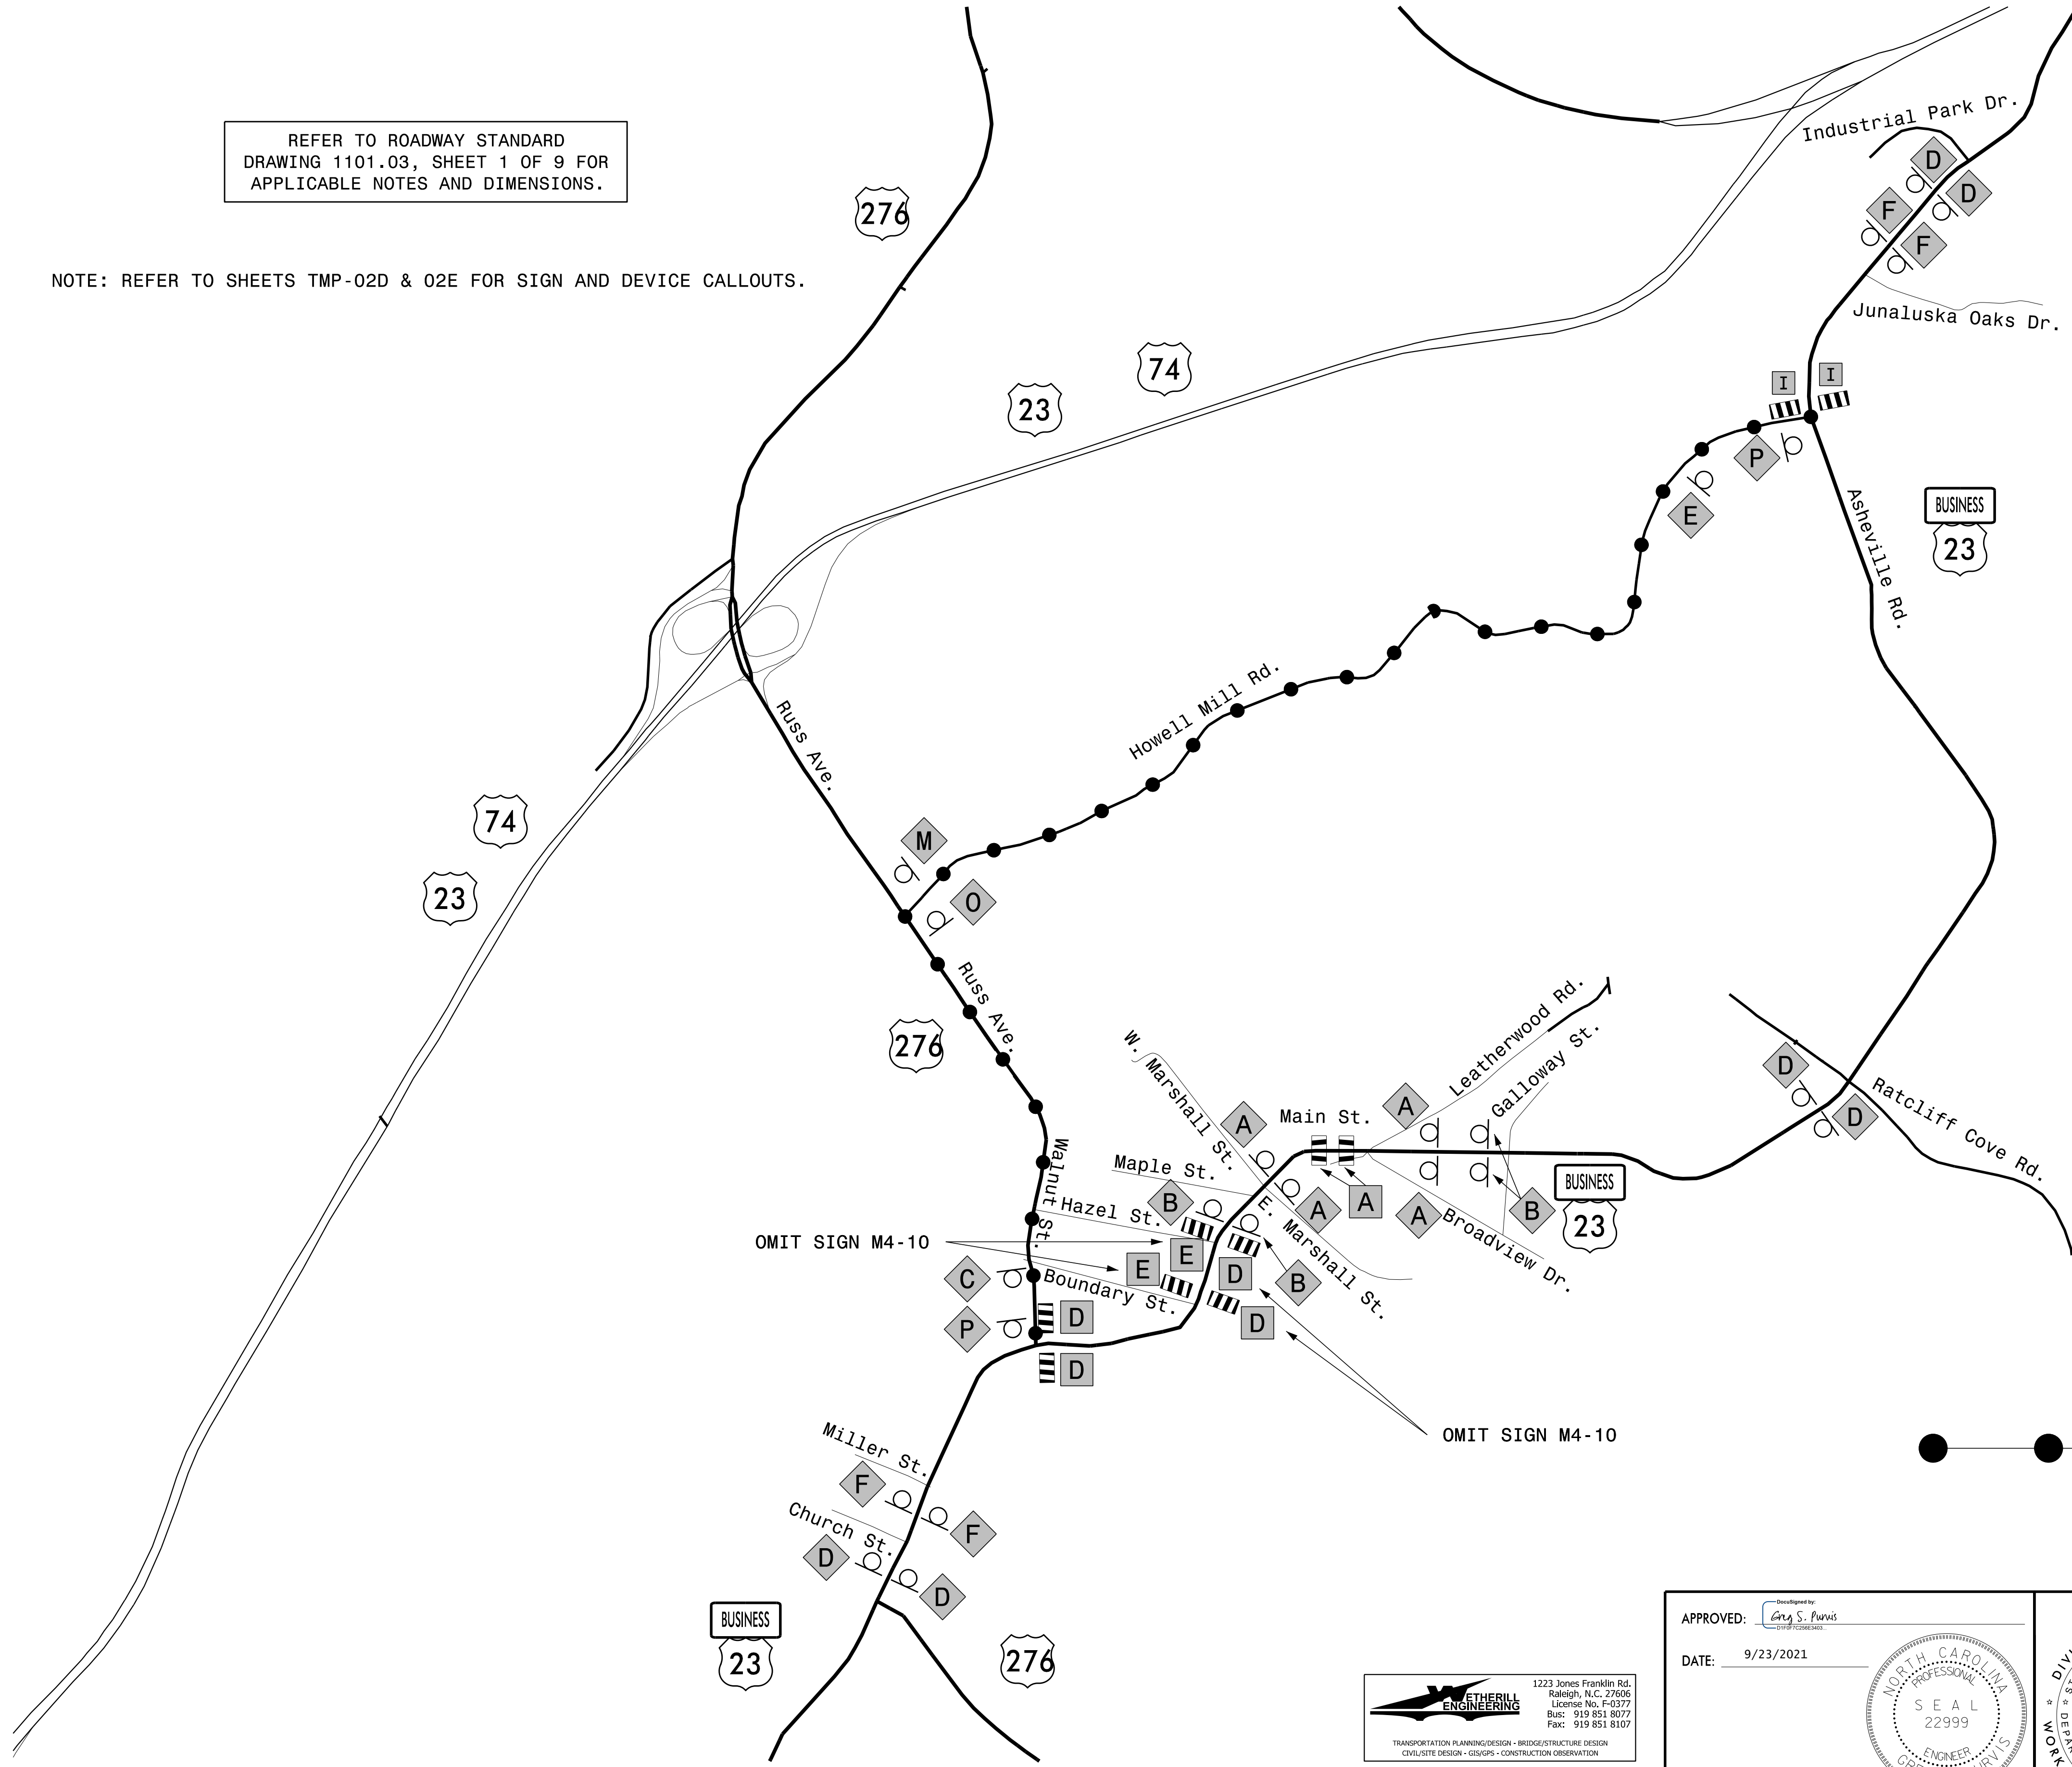


9/23/2021
 P:\2016\161333.01.U-5888\Traffic\WZTC\TMP\Sheets\To_02B_OSD_MainSt_1.ctb.dgn
 User: AHayes

ETHERILL ENGINEERING
 1223 Jones Franklin Rd.
 Raleigh, N.C. 27605
 License No. F-5377
 Bus: 919 851 8077
 Fax: 919 851 8107
 TRANSPORTATION PLANNING DESIGN - BRIDGE/STRUCTURE DESIGN
 CIVIL/SITE DESIGN - GIS/GIS - CONSTRUCTION OBSERVATION

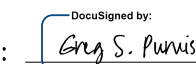APPROVED: 
 DATE: 9/23/2021

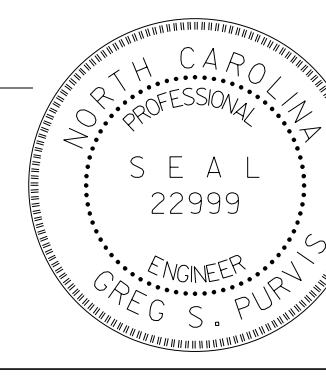

**DOCUMENT NOT CONSIDERED FINAL
UNLESS ALL SIGNATURES COMPLETED**

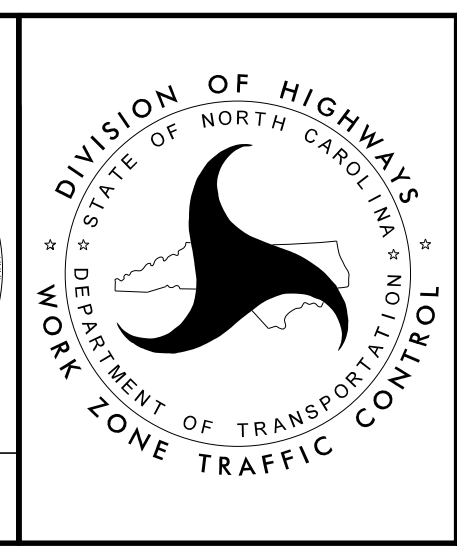

**OFFSITE DETOUR
US 23 BUSINESS
(FOR CROSS
PIPE INSTALLATION)**